


RECEIVED
21/04/2026
TOOWOOMBA
REGIONAL COUNCIL

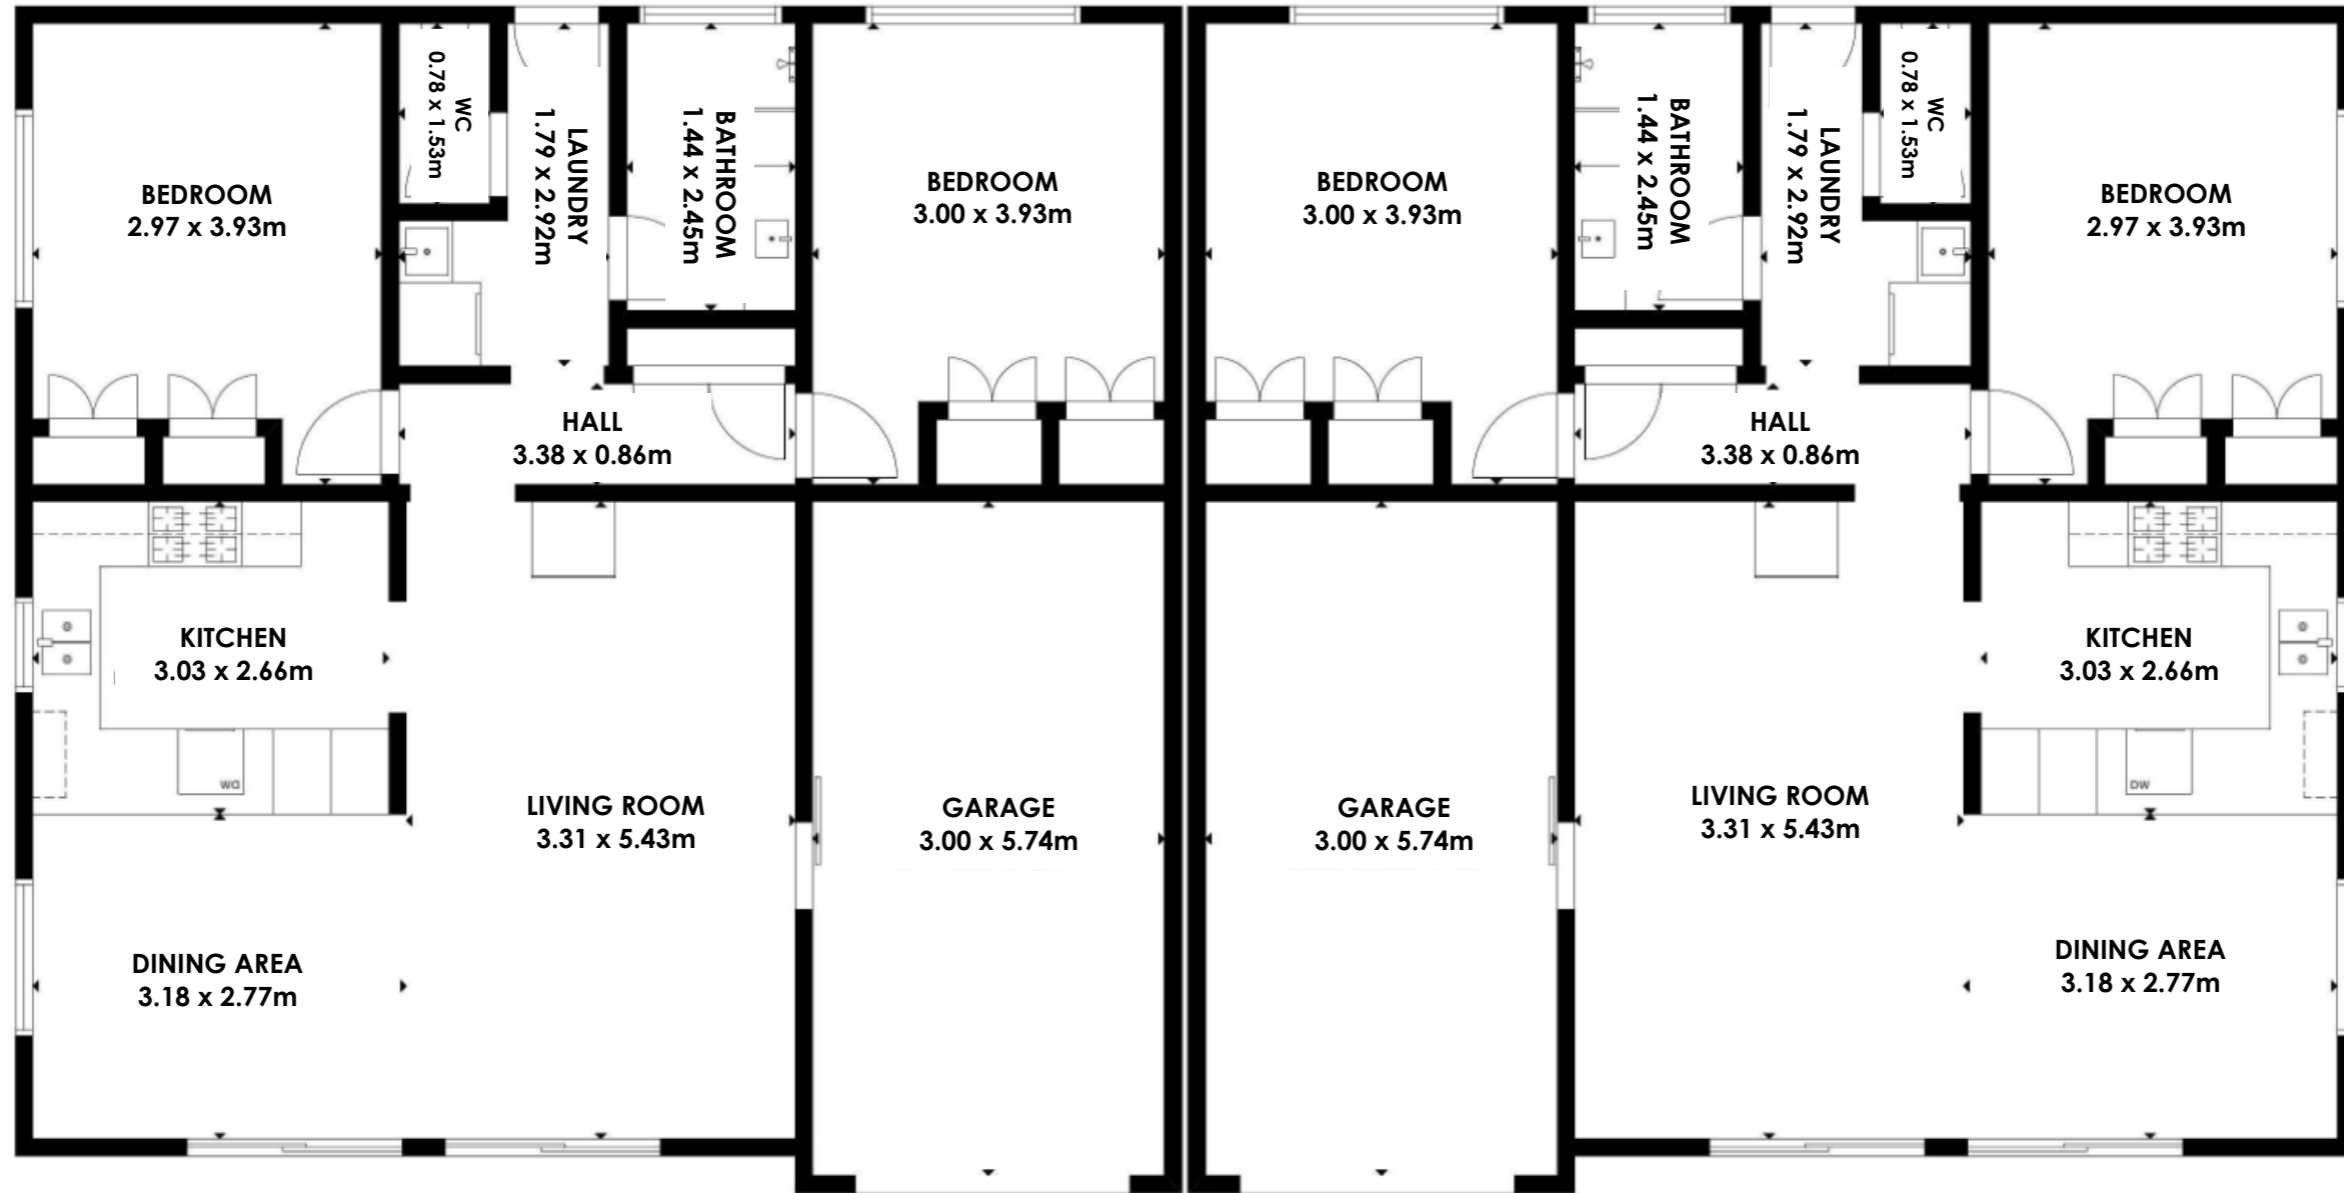

APPENDIX B – EXISTING UNIT FLOOR PLAN

Precinct Urban Planning



PRECINCT URBAN PLANNING

Phone: (07) 4632 2535
 Fax: (07) 4632 4465
 Postal: PO Box 3038
 TOOWOOMBA QLD 4350

Project Info:
MULTIPLE DWELLING – 3 UNITS

Client:
Dung Le

Project Address:
9 Benjamin Street, Mount Loffy

Lot on Plan:
Lots 0-2 BUP101164

Sheet Name:
EXISTING FLOOR PLAN – UNITS 1 & 2

Project No.	Sheet No.	Rev No.
2024-361	001	A

Date: **21/04/2026**