


RECEIVED
26/02/2026
**TOOWOOMBA
REGIONAL COUNCIL**



APPENDIX A – AMENDED DEVELOPMENT PLANS


Ikai Design

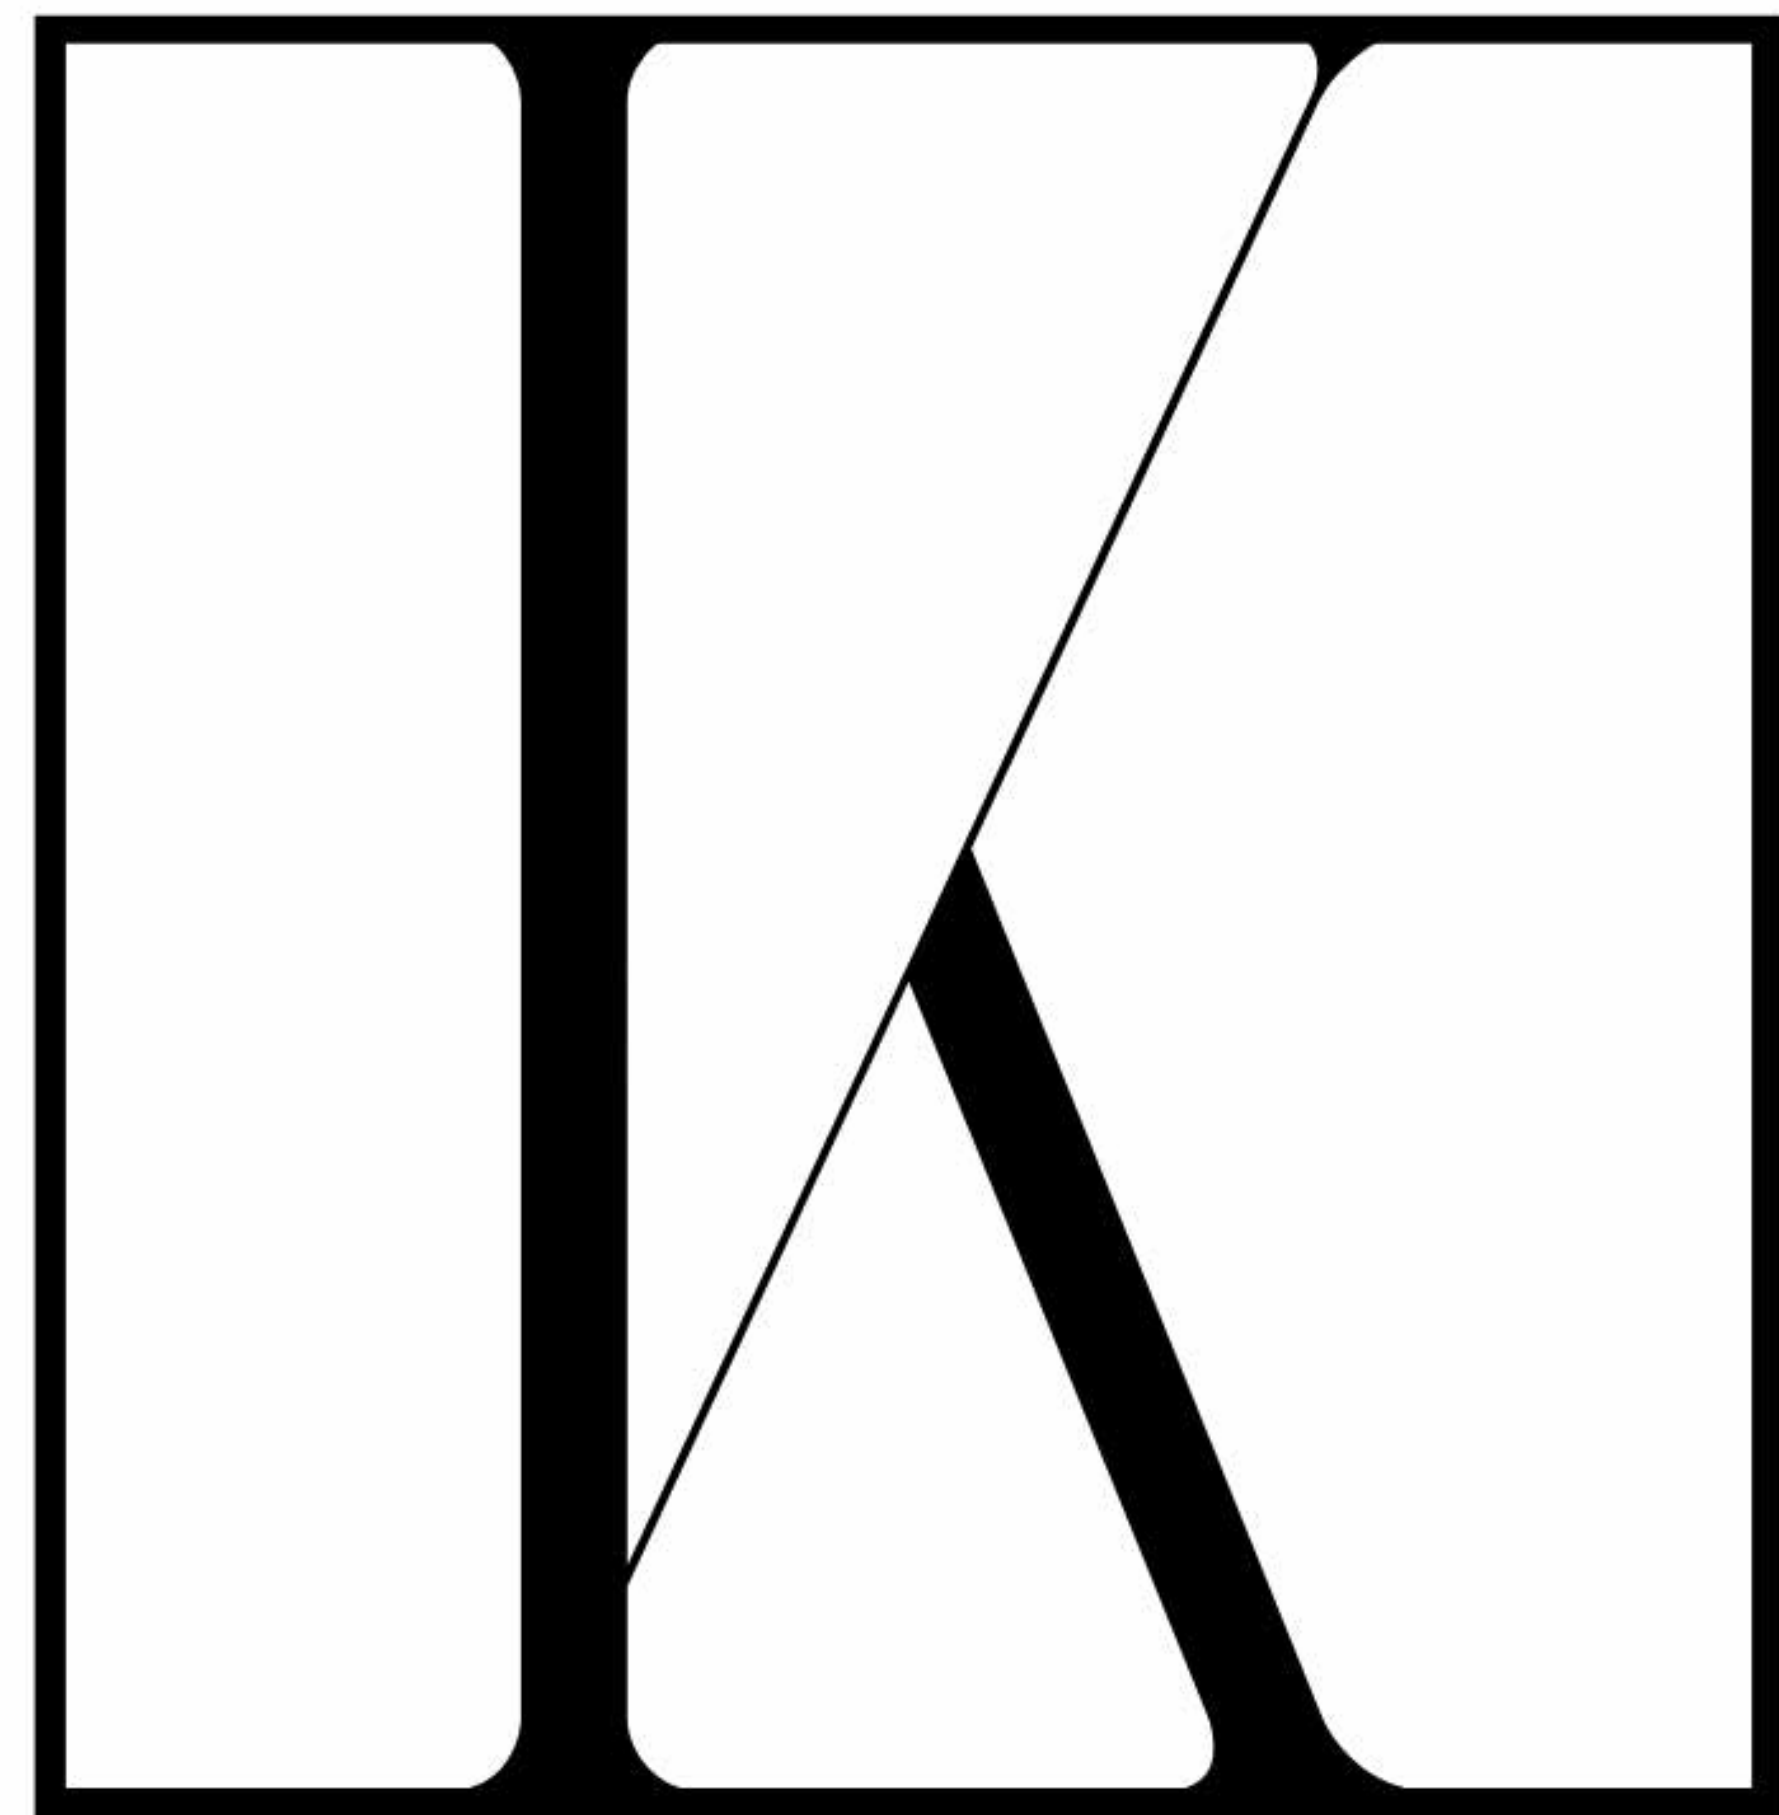

IKAI DESIGN

Design Drawings

SHEET LIST	
Sheet Number	Sheet Name
000	COVER SHEET
001	SITE PLAN
101	FLOOR PLANS
401	ELEVATIONS
900	ILLUSTRATION

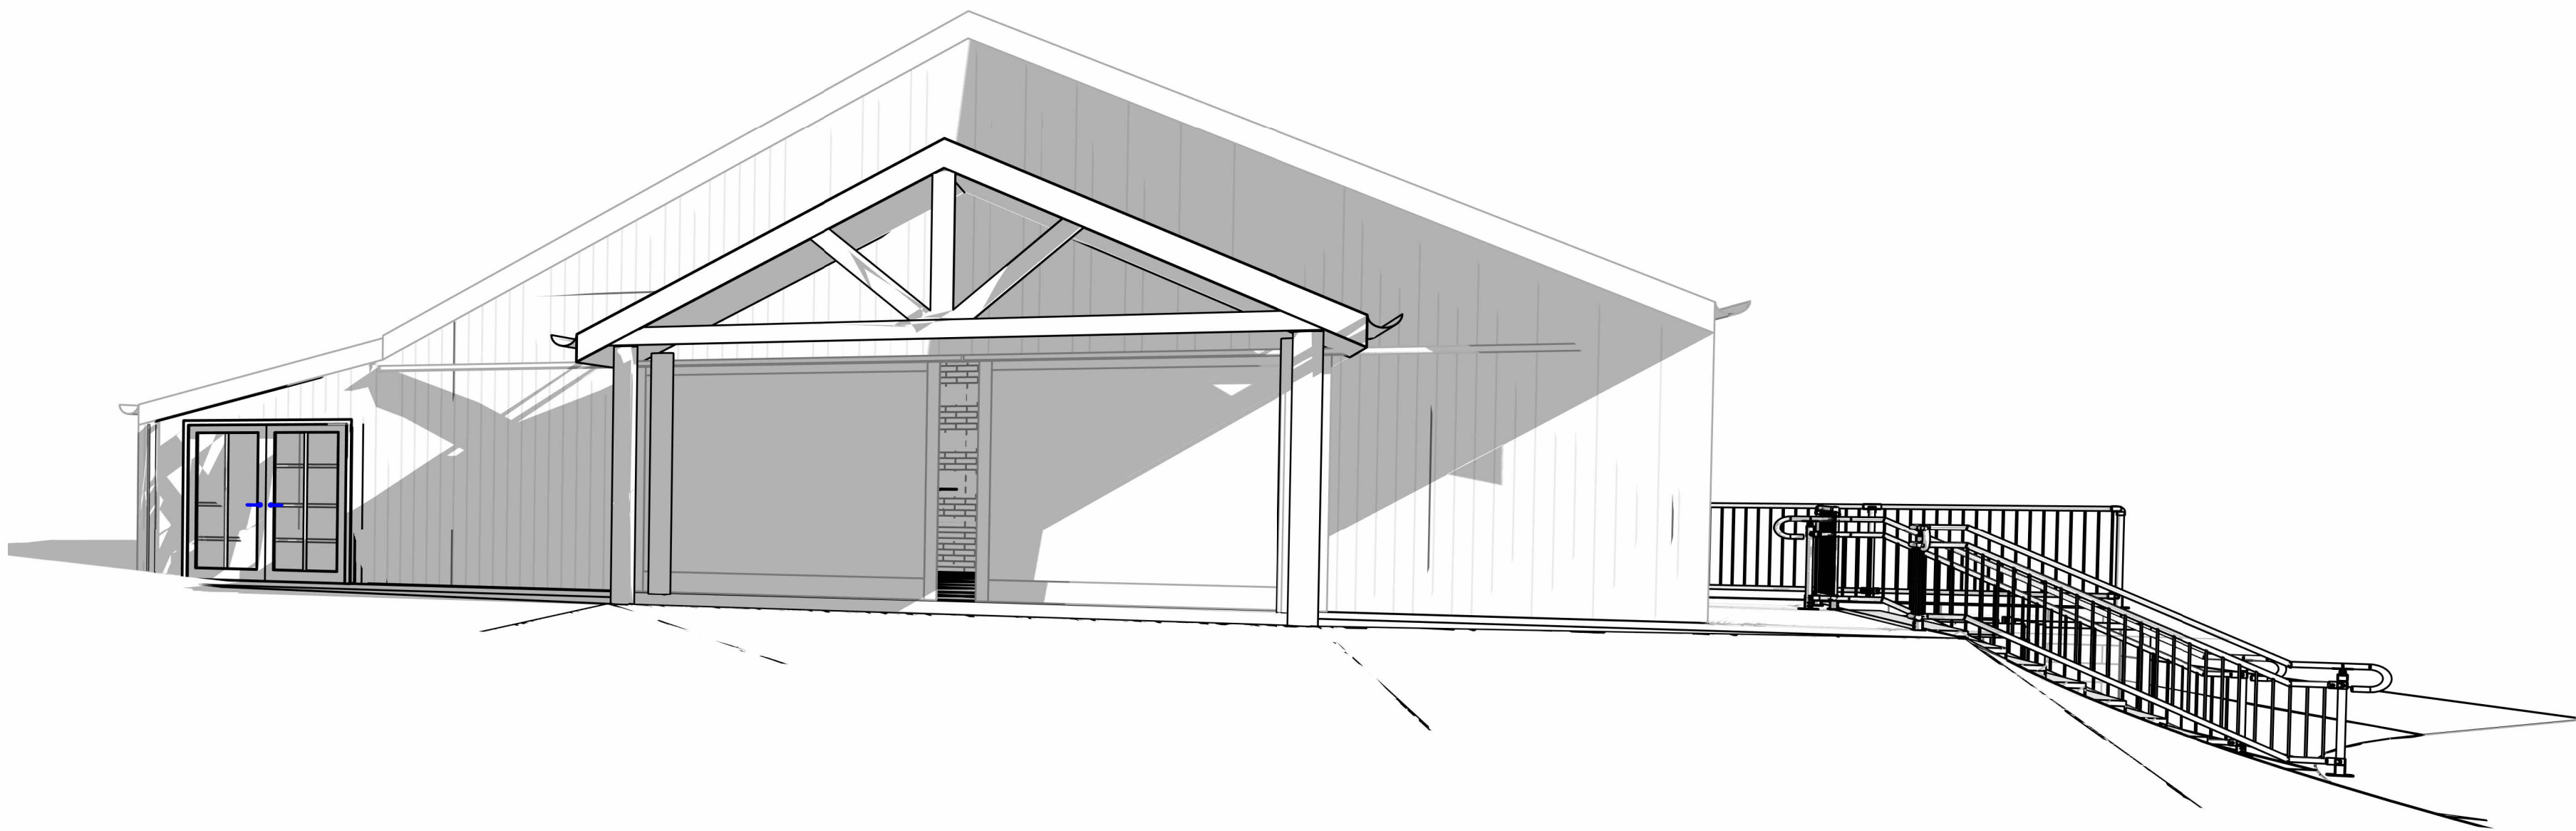

PROJECT ADDRESS:


286 Swain Rd, Plainby QLD
4355

PREPARED FOR:

BUNNYCONNELLEN

PROJECT NUMBER:

250041

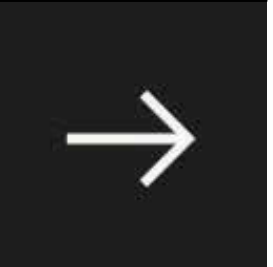

RP DESCRIPTION LOT DES: SP2177702 SITE AREA: 400100m²		NOTE: DOCUMENTATION IS PRELIMINARY ONLY IN NATURE FOR PRELIMINARY BUDGET PURPOSES ONLY													
TOWN PLANNING REQ LOCAL AUTHORITY: TOOWOOMBA REGIONAL COUNCIL ZONES: 100 HA MINIMUM PRECINCT DESIGNATION: RURAL OVERLAYS: ENVIRONMENTAL SIGNIFICANCE BUSHFIRE HAZARD- HIGH FIRE RISK AGRICULTURAL LAND LANDSLIDE HAZARD FLOOD HAZARD WATER RESOURCE CATCHMENT		EXISTING BUILDING FLOOR AREAS EXISTING SHED: 255m² EXISTING CEREMONY BLDG: 135m² EXISTING DWELLING: 79m² EXISTING MAIN RESIDENCE: 259m² EXISTING COMMERCIAL KITCHEN: 150m² EXISTING SHED (SUBJECT BLDG): 150m² TOTAL AREA: 1028m²													
EXISTING USE: STORAGE SHED (CLASS 10A) PROPOSED USE: CEREMONY AND RECEPTION SPACE															
GROSS FLOOR AREA: - EXISTING BUILDING -150m² - PROPOSED BUILDING -150m² - TOTAL -150m² EXISTING CARPARKS 18 + PWD															
<table><tr><td colspan="2">EXISTING AREA</td></tr><tr><td>Name</td><td>Area</td></tr><tr><td colspan="2"><table><tr><td>EXISTING SHED</td><td>150.0 m²</td></tr><tr><td></td><td>150.0 m²</td></tr></table></td></tr><tr><td colspan="2">NO INCREASE TO GFA IS PROPOSED</td></tr></table>				EXISTING AREA		Name	Area	<table><tr><td>EXISTING SHED</td><td>150.0 m²</td></tr><tr><td></td><td>150.0 m²</td></tr></table>		EXISTING SHED	150.0 m²		150.0 m²	NO INCREASE TO GFA IS PROPOSED	
EXISTING AREA															
Name	Area														
<table><tr><td>EXISTING SHED</td><td>150.0 m²</td></tr><tr><td></td><td>150.0 m²</td></tr></table>		EXISTING SHED	150.0 m²		150.0 m²										
EXISTING SHED	150.0 m²														
	150.0 m²														
NO INCREASE TO GFA IS PROPOSED															

BUILDING CODE COMPLIANCE EXISTING CLASSIFICATION: 10A PROPOSED CLASSIFICATION: 9B CONSTRUCTION TYPE: C SUBJECT BUILDING FLOOR AREA: 150m² EXISTING BUILDING FLOOR AREA: 150m² FIRE COMPARTMENTS: 1 MAX COMP SIZE: MAX TYPE C = 3000m² STOREYS: 1 WIND CATEGORY: REFER ENGINEER	
AMENITY CALCULATION	
FEMALE PATRONS (60)	
EXISTING	PROPOSED
WC: 1 (Uni-Sex PWD)	1 (Female Ambulant)
BASIN: 1	0
MALE PATRONS (60)	
EX. REMAINING	PROPOSED
WC: 1 (Uni-Sex PWD)	0
URINAL: 1 (Male Ambulant)	0
BASIN: 2	0
AMENITY STRATEGY TO BE CONFIRMED BY CERTIFIER	

GENERAL NOTES

SITE DETAILS

- PROPERTY BOUNDARIES AND LEVELS ARE BASED FROM EITHER TRC CONTOUR MAPPING AND OR SURVEY AND RP PLAN BY OTHERS. IKAI DESIGN WILL TAKE NO RESPONSIBILITY FOR THE ACCURACY OF LOCATIONS.
- IT IS RECOMMENDED THAT ALL SERVICES LOCATIONS BE DETERMINED BY THE SUB-CONTRACTOR ON SITE PRIOR COMMENCING ANY EXCAVATIONS.
- FLOOR FINISH LEVELS (FFL) TO BE CONFIRMED AND FINISHED WITH CIVIL ENGINEERS PRIOR TO CONSTRUCTION.

DIMENSIONS:

- DO NOT SCALE DRAWINGS
- SETTING OUT DIMENSIONS SHALL NOT BE OBTAINED BY SCALING THE DRAWINGS. ANY SETTING OUT DIMENSIONS SHOWN ON THE DRAWINGS SHALL BE CHECKED BY THE CONTRACTOR BEFORE CONSTRUCTION
- ALL DIMENSIONS SHOWN ON FLOOR PLANS DO NOT INCLUDE INTERNAL WALL SHEETING OR EXTERNAL WALL CLADDING UNLESS NOTED OTHERWISE.
- CONTRACTOR TO REVIEW AND INSPECT SETOUTS PRIOR TO CONSTRUCTION.
- ALL DIMENSIONS TO BE CONFIRMED ON SITE PRIOR TO CONSTRUCTION.

NCC REQUIREMENTS

ALL WORKMANSHIP AND MATERIALS SHALL BE IN ACCORDANCE WITH THE REQUIREMENTS OF THE CURRENT EDITIONS INCLUDING AMENDMENTS OF THE RELEVANT NCC STANDARDS, NCC CODES OF PRACTICE, EXCEPT AS VARIED BY THE CONTRACT DOCUMENTS AND OF THE BY-LAWS OF THE TOOWOOMBA REGIONAL COUNCIL.

RAINWATER:

ALL ADDITIONAL RAIN WATER TO BE DISPERSED ON SITE VIA IN GROUND BUBBLERS LOCATED MINIMUM 3m FROM FOOTINGS AND PROPERTY BOUNDARY OR DISCHARGED TO KERB AND CHANNEL AS PER COUNCIL REGULATIONS.

POWER SUPPLY

MAIN SWITCH BOARDS AND CONNECTIONS TO THE MAINS POWER SUPPLY TO LOCAL ENERGY SUPPLIERS STANDARDS AND RELEVANT AUSTRALIAN STANDARD.

FLASHINGS:

ALL FLASHINGS ARE TO BE MADE TO ORDER TO ENSURE WATERPROOFING INTEGRITY TO THEIR REQUIRED APPLICATION IN ACCORDANCE WITH ALL RELEVANT LEGISLATION.

CONTRACTOR NOTES:

- BUILDER IS TO REMOVE EVERYTHING ON OR ABOVE THE SITE SURFACE, INCLUDING RUBBISH, SCRAP, GRASS, VEGETABLE MATTER AND ORGANIC DEBRIS, SCRUB, TREES, TIMBER, STUMPS, Boulders AND RUBBLE
- REMOVE GRASS TO A DEPTH JUST SUFFICIENT TO INCLUDE THE ROOT ZONE.
- REMOVE THE TOPSOIL LAYER OF THE NATURAL GROUND WHICH CONTAINS SUBSTANTIAL ORGANIC MATTER OVER THE AREAS TO BE OCCUPIED BY CONSTRUCTION AND PAVING.
- STOCKPILE SITE TOPSOIL REQUIRED FOR RE-USE. PROTECT STOCKPILES FROM CONTAMINATION BY OTHER EXCAVATED MATERIAL, WEEDS AND BUILDING DEBRIS
- CONTRACTOR AND ALL SUBCONTRACTORS TO CHECK ALL DIMENSIONS AND EXISTING CONDITIONS PRIOR TO COMMENCING WORKS.
- ALL DAMAGE CAUSED BY CONTRACTOR SHALL BE MADE GOOD AT THEIR EXPENSE.
- ALL WORKMANSHIP IS TO COMPLY IN ALL RESPECTS WITH THE RELEVANT AUSTRALIAN STANDARDS AND NCC REQUIREMENTS.
- REPORT ANY DISCREPANCIES (ON DRAWINGS OR ON SITE) TO ASPECT BEFORE COMMENCING OR CONTINUING WITH CONSTRUCTION WORKS.
- WHERE POSSIBLE USE PRODUCTS MANUFACTURED IN AUSTRALIA OR NEW ZEALAND.
- CONTRACTOR IS TO REVIEW AVAILABLE EXISTING DRAWINGS TO ESTABLISH EXISTING SERVICES LOCATIONS AND EXTENTS PRIOR TO THE COMMENCEMENT OF CONSTRUCTION WORKS.

ENERGY EFFICIENCY NOTES:

- REFER TO ENERGY RATINGS REPORT FOR COMPLIANCE WITH THE BCA DTS REQUIREMENTS.
- HOT WATER SYSTEM TO COMPLY WITH THE QUEENSLAND PLUMBING & WASTEWATER CODE
- SINGLE-PHASE OR 3-PHASE AIR-CONDITIONERS OF THE VAPOUR COMPRESSION TYPE FOR WHICH A MINIMUM ENERGY PERFORMANCE STANDARD IS STATED UNDER AS/NZS 3823.2 ARE TO HAVE AN EER OF AT LEAST 2.5
- BULK AND REFLECTIVE FOIL BASED INSULATION TO COMPLY WITH AS/NZS 4859 : 2005
- REFLECTIVE FOIL INSULATION FIXED TO EXTERNAL WALLS TO EFFECTIVELY FINISH WITH THE TOP OF THE TOP PLATE
- BULK INSULATION TO BE INSTALLED IN ACCORDANCE WITH AS 3999
- CEILING INSULATION TO BE PERMANENTLY FIXED TO TOP OF CEILING ACCESS COVER

BUILDER TO PROVIDE RAINWATER TANK TO COMPLY WITH LOCAL COUNCIL REQUIREMENTS. EXACT POSITIONING TO BE CONFIRMED WITH CLIENT PRIOR TO CONSTRUCTION.


ADDITIONAL RAIN WATER TO BE DISPERSED ON SITE VIA IN GROUND BUBBLERS LOCATED MINIMUM 3m FROM FOOTINGS AND PROPERTY BOUNDARY OR DISCHARGED TO KERB AND CHANNEL AS PER COUNCIL REGULATIONS.

1. DO NOT SCALE DRAWINGS
2. SETTING OUT DIMENSIONS SHALL NOT BE OBTAINED BY SCALING THE DRAWINGS.
ANY SETTING OUT DIMENSIONS SHOWN ON THE DRAWINGS SHALL BE CHECKED BY THE CONTRACTOR BEFORE CONSTRUCTION
3. ALL WORKMANSHIP AND MATERIALS SHALL BE IN ACCORDANCE WITH THE REQUIREMENTS OF THE CURRENT EDITIONS INCLUDING AMENDMENTS OF THE RELEVANT SAA STANDARDS, SAA CODES OF PRACTICE, EXCEPT AS VARIED BY THE CONTRACT DOCUMENTS AND OF THE BY-LAWS OF THE TOOWOOMBA REGIONAL COUNCIL.


REFER TO ENLARGED SITE PLAN FOR FURTHER DETAIL

YELLOW HATCH DENOTES SUBJECT BUILDING

EXISTING SHED/PROPOSED CEREMONY AND RECEPTION SPACE

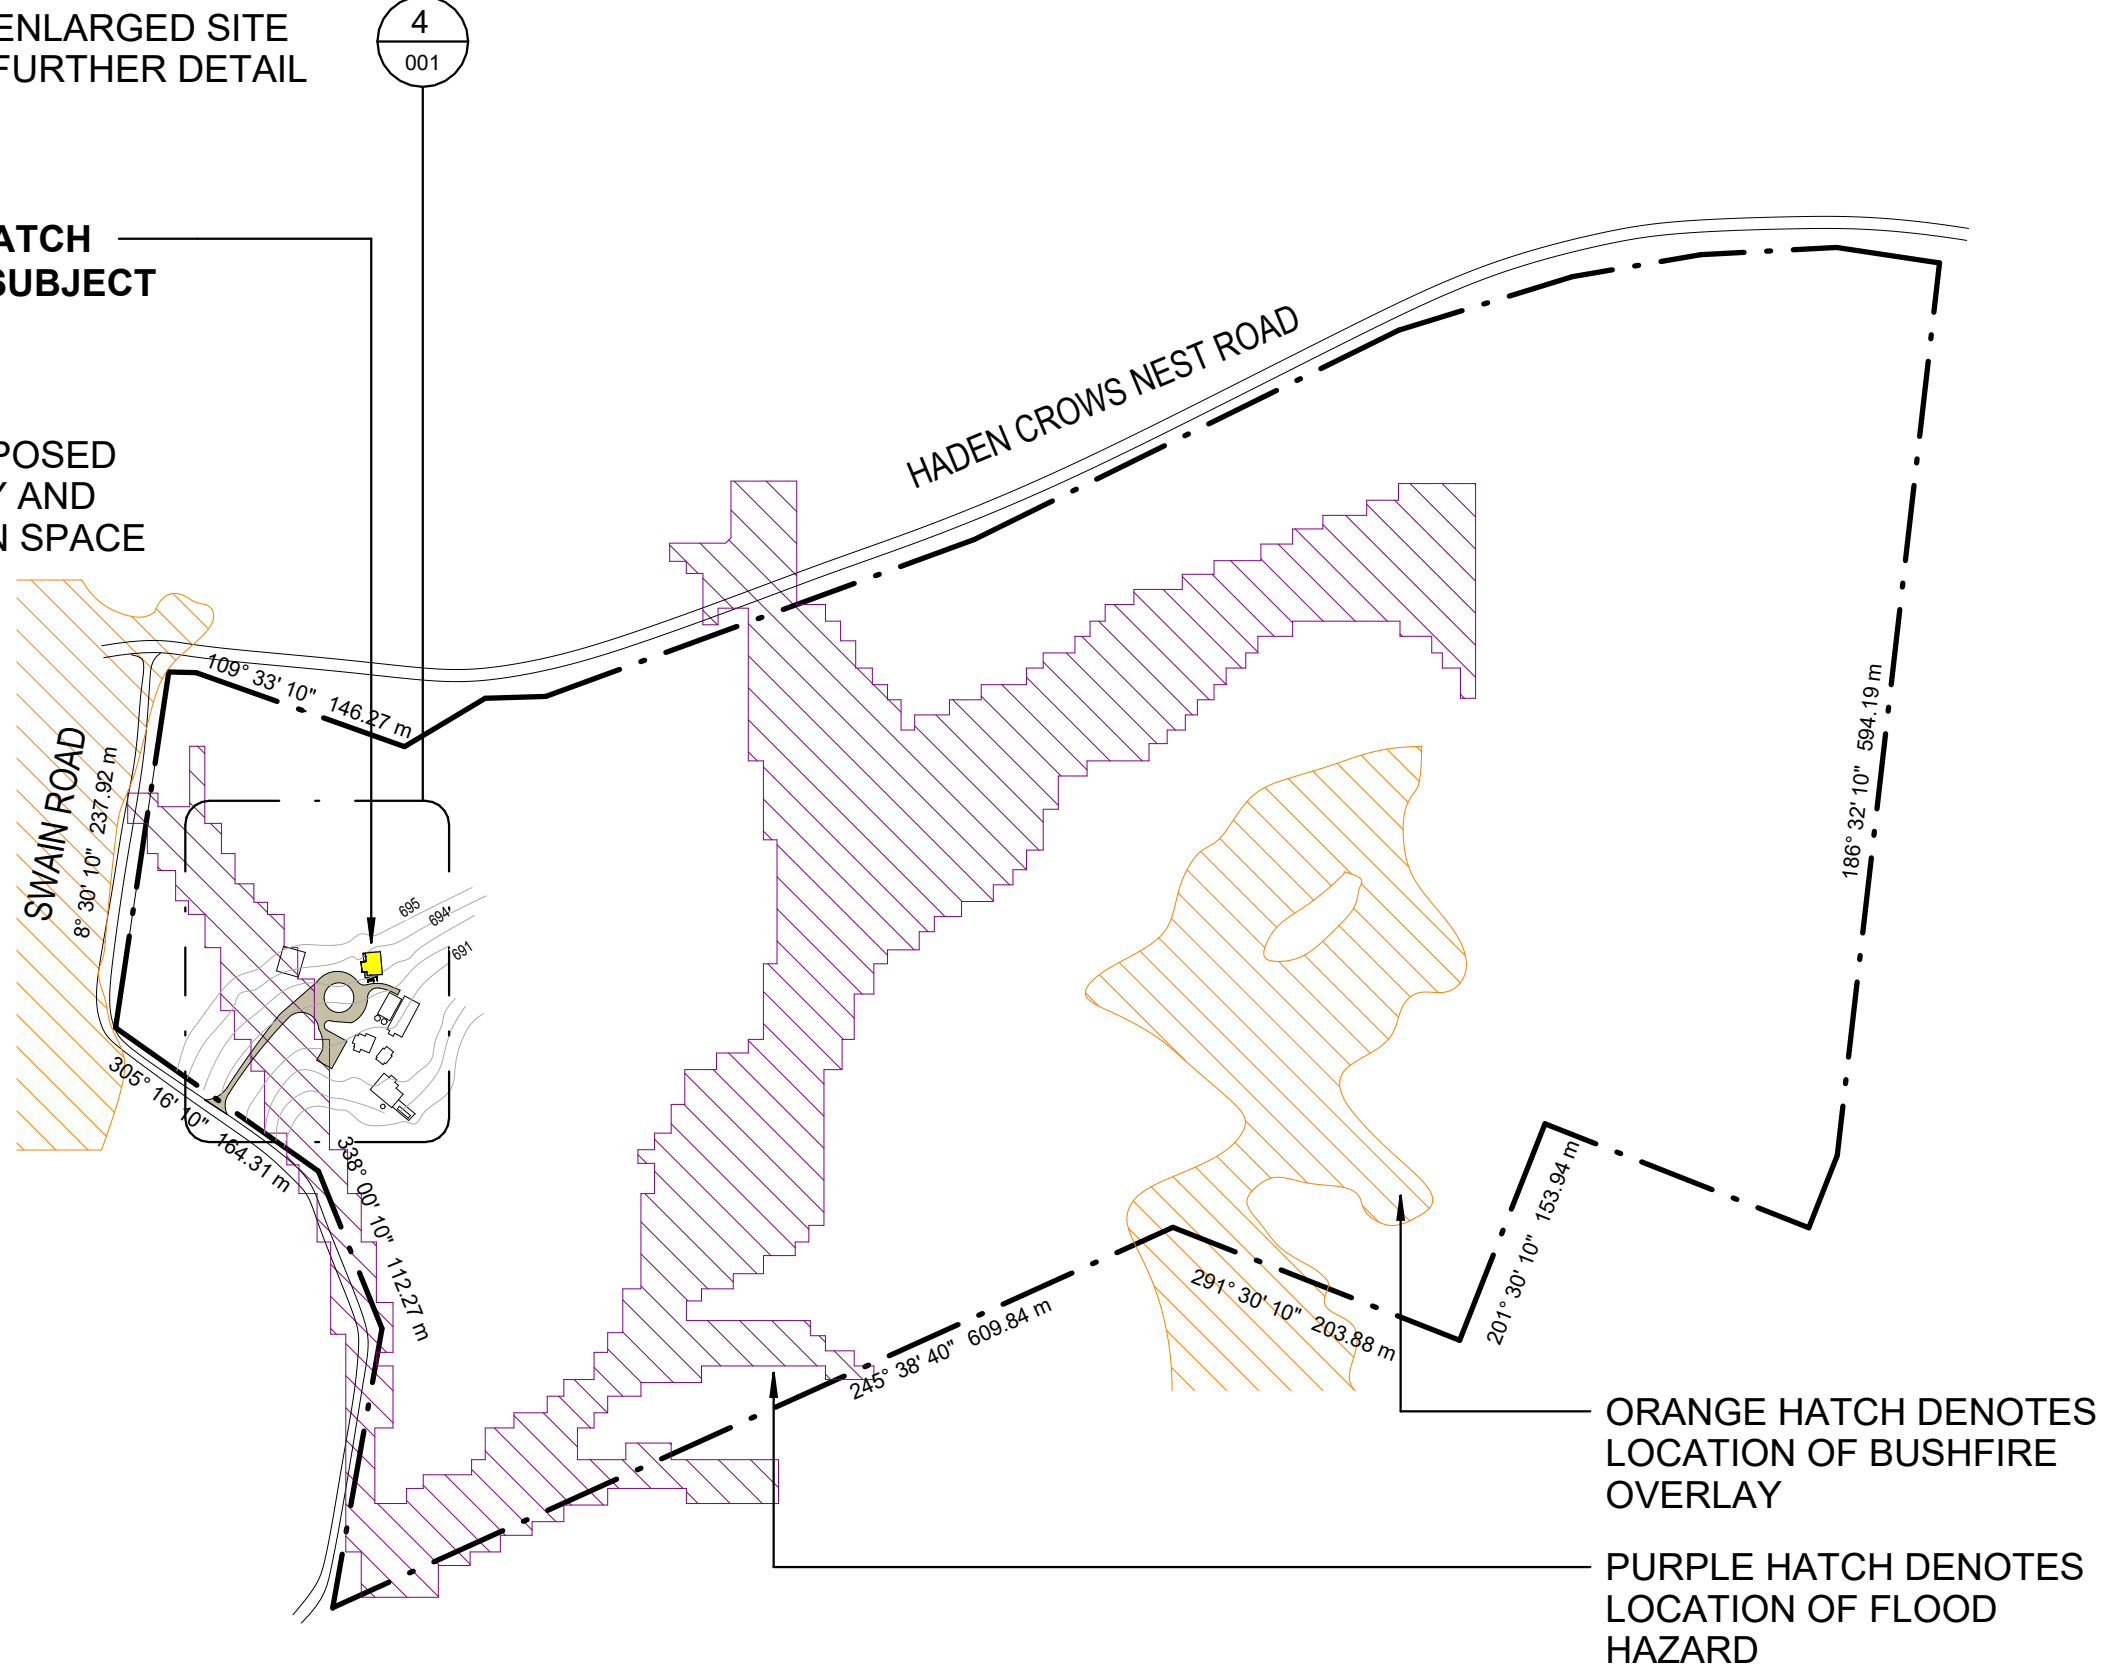

1 SITE PLAN
1 : 5000

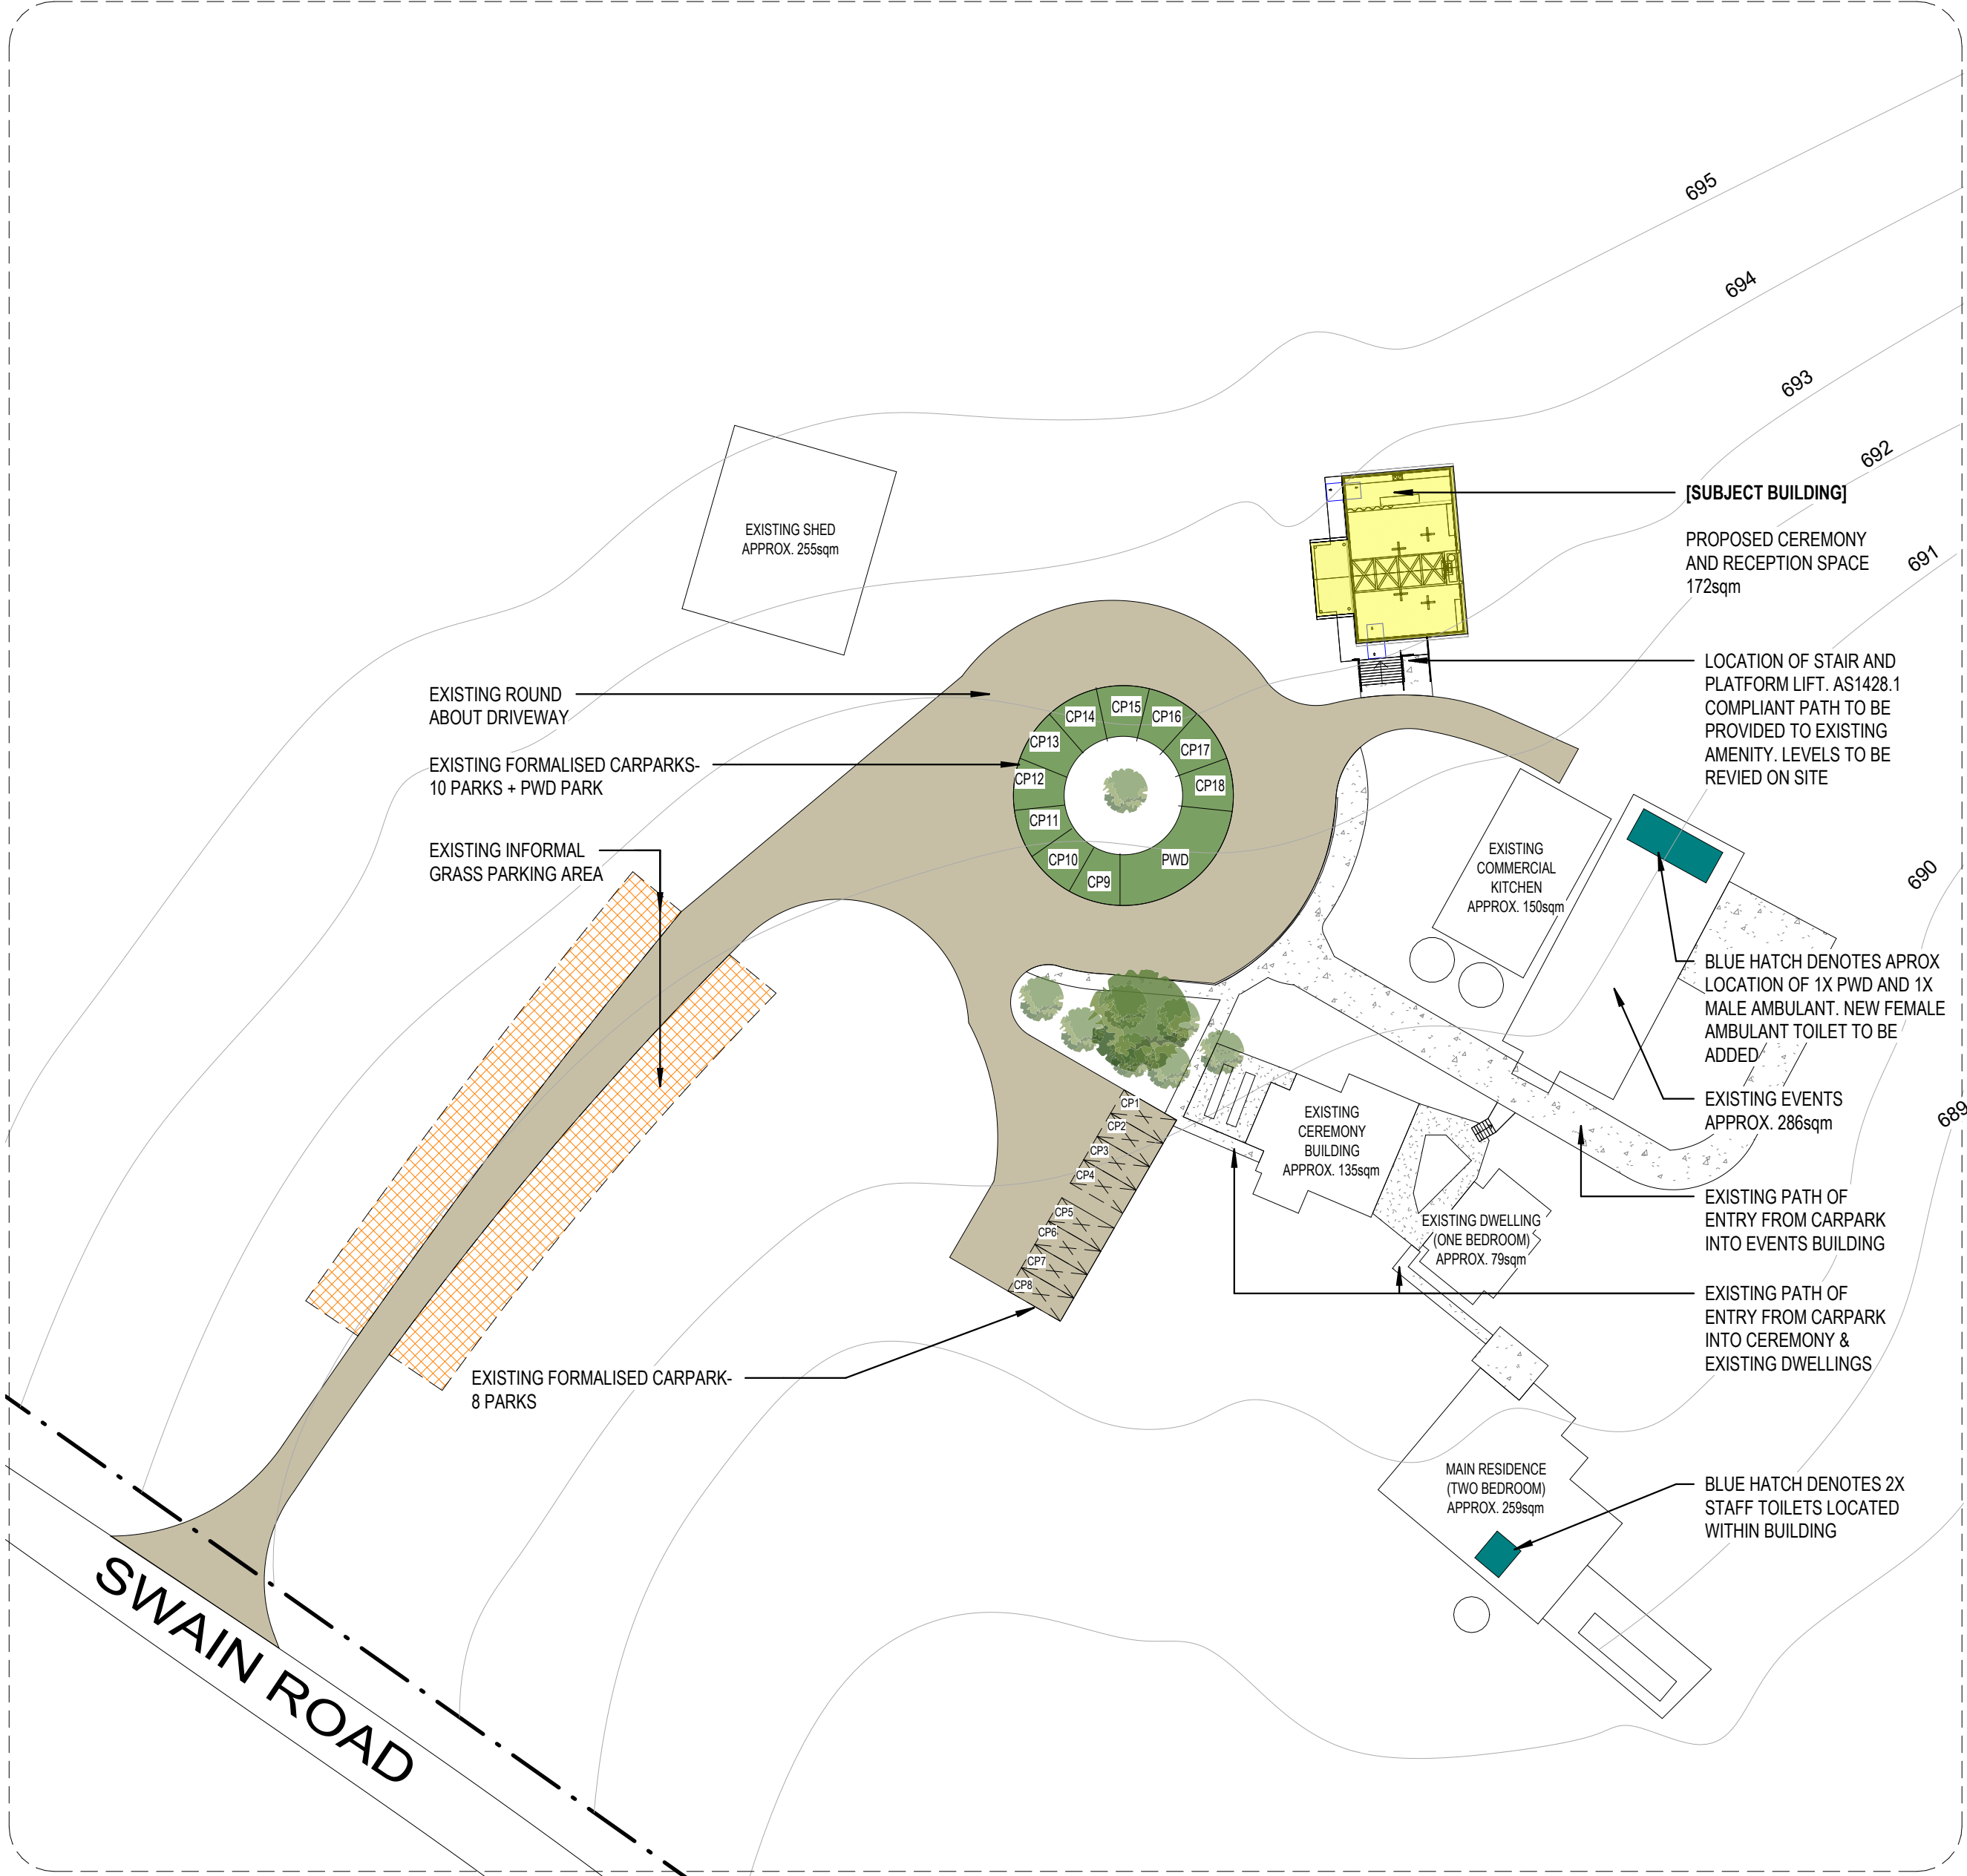


4 ENLARGED SITE PLAN
1 : 500



PROJECT DESCRIPTION
286 Swain Rd, Plainby QLD 4355
BUNNYCONNELLEN

PRELIMINARY

 

NORTH POINT

GENERAL NOTES:

THESE PLANS ARE SUPPLIED ON THE FOLLOWING CONDITIONS:

- ALL SHEETS MUST BE READ IN CONJUNCTION WITH ALL OTHER DRAWINGS, SPECIFICATIONS, SCHEDULES AND THE LIKE, WHERE THERE IS A DISCREPANCY IN INFORMATION, THE CONTRACTOR IS TO SEEK CLARITY PRIOR TO PROVIDING PRICING OR COMMENCING CONSTRUCTION. SHOULD CLARIFICATION NOT BE SOUGHT, THE BUILDER MUST PRICE FOR THE MOST EXPENSIVE SCENARIO.
- DESIGNER SHALL NOT BE RESPONSIBLE FOR THE STRUCTURAL, CIVIL, HYDRAULIC, ELECTRICAL AND MECHANICAL DESIGN.
- ALL DIMENSIONS ARE TO BE CONFIRMED BY THE BUILDER ON SITE PRIOR TO CONSTRUCTION. THIS PLAN HAS BEEN PREPARED IN ACCORDANCE WITH ALL RELEVANT BUILDING CODES AND NO AMENDMENT SHALL BE MADE WITHOUT APPROVAL FROM THE RELEVANT LOCAL AUTHORITY.
- IN THE EVENT OF AN ERROR, IKAI DESIGNS RESPONSIBILITY IS LIMITED TO THE COST OF AMENDING THESE DRAWINGS.
- ALL CONSTRUCTION TO BE IN ACCORDANCE WITH RELEVANT AUSTRALIAN STANDARDS & NATIONAL CONSTRUCTION CODE.
- ALL WORKMANSHIP AND MATERIALS SHALL BE IN ACCORDANCE WITH THE REQUIREMENTS OF THE CURRENT EDITIONS, INCLUDING AMENDMENTS, OF THE RELEVANT SAA STANDARDS, SAA CODES OF PRACTICE EXCEPT AS VARIED BY THE CONTRACT DOCUMENTS AND OF THE BY-LAWS OF THE LOCAL REGIONAL COUNCIL.
- CONTRACTOR TO ENSURE ALL RELEVANT APPROVALS HAVE BEEN SOUGHT PRIOR TO COMMENCEMENT OF WORK.
- CONTRACTORS SHALL NOT USE THESE DRAWINGS FOR APPROVAL, SUBMISSIONS OR COMMENCEMENT OF WORK UNLESS STAMPED "FOR CONSTRUCTION".

PROJECT STATUS DEFINITIONS:

CONCEPT DETAILED DESIGN: THE SHEET HAS BEEN ISSUED FOR PRELIMINARY USE ONLY. IT IS NOT TO BE USED FOR CONSTRUCTION. FOR CONSTRUCTION: THE SHEET HAS BEEN ISSUED FOR CONSTRUCTION, SUBJECT TO CONDITIONS OF BUILDING AND DEVELOPMENT APPROVALS.

No.	Description	Date
A	CONCEPT DESIGN	06/11/25
B	REVISED CONCEPT	06/11/25
C	REVISED CONCEPT	26/02/26

PRINT IN COLOUR			
SITE PLAN			
Print Date	26/02/2026 12:00:39 PM	Project No.	250041-001
Checked	AM	Drawn	AM
Scale	As indicated	Issue	@A1

NOTE: DOCUMENTATION IS PRELIMINARY ONLY IN NATURE FOR PRELIMINARY BUDGET PURPOSES ONLY

Keynote Legend	
Key Value	Keynote Text
CM	COFFEE MACHINE, CLIENT SUPPLIED
COL(E)	EXISTING COLUMN
COL(P)	PROPOSED COLUMN TO ENGINEERS DETAIL
ED	EXISTING DOOR
PL-01	PENDANT LIGHT TYPE 1
SK	SINK

GENERAL DOOR AND WINDOW NOTES

REFER TO FLOOR PLAN FOR SPECIFICATION OF DOOR AND WINDOW SIZES THROUGHOUT.

CODING LEGEND:

EXAMPLE

21.06T — LETTERS REFER TO MATERIAL/OPERATION, REFER TO ABBREVIATION LIST BELOW

— SECOND NUMBER REFERS TO THE WIDTH OF WINDOW OR DOOR EG. 600mm WIDE

— FIRST NUMBER REFERS TO THE HEIGHT OF WINDOW OR DOOR EG. 2100mm HIGH

ABBREVIATIONS:

T — TIMBER DOOR (REFER TO PLAN FOR OPERATION)

GD — GLASS DOOR (REFER TO PLAN FOR OPERATION)

SDG — SLIDING GLASS DOOR (REFER TO PLAN FOR OPERATION)

SWD — SLIDING WARDROBE DOOR (REFER TO PLAN FOR OPERATION)

PAN — PANEL LIFT GARAGE DOOR

SGW — SLIDING GLASS WINDOW (REFER TO PLAN FOR OPERATION)

L — LOUVRE


FG — FIXED GLASS

DIOR NOTES:


- EXTERNAL GLASS DOORS TO BE POWDERCOATED ALUMINIUM UNLESS OTHERWISE NOTED, REFER TO ENERGY EFFICIENCY REPORT FOR FURTHER INFORMATION
- ALL EXTERNAL DOORS TO BE WEATHER SEALED, VERMIN PROOFED & MASTER KEYED UNLESS OTHERWISE SPECIFIED BY CLIENT
- ALL DOORS TO BE FITTED WITH REVEALS & ARCHITRAVES TO BOTH SIDES OF WALL WHERE REQUIRED.
- INSTALL FLASHINGS, WEATHER BARS, DRIPS, STORM MOULDS, CAULKING AND POINTING SO THAT WATER IS PREVENTED FROM PENETRATING THE BUILDING BETWEEN FRAMES AND THE BUILDING STRUCTURE
- EXTERNAL LEAF DOOR LATCHES TO BE FITTED WITH LEVER HANDLES & MASTER KEYED LOCKS OUTSIDE & SNIB LOCK INSIDE UNLESS OTHERWISE SPECIFIED BY CLIENT
- INTERNAL LEAF DOOR LATCHES TO BE FITTED WITH PASSAGE LEVERS UNLESS OTHERWISE SPECIFIED BY CLIENT
- FIXTURES, FITTINGS AND EQUIPMENT SHOWN ON EACH SHEET ARE FOR ILLUSTRATIVE PURPOSES ONLY. REFER TO DOOR SUPPLIERS SCHEDULES FOR ACCURATE ILLUSTRATION AND INFORMATION OF DOOR HARDWARE.
- PROVIDE "CRIMSAFE" SCREENING TO ALL EXTERNAL SLIDING GLASS DOORS UNLESS OTHERWISE SPECIFIED **TO COMPLY WITH BAL REPORT**
- INTERNAL DOORS ARE TO BE TIMBER UNLESS OTHERWISE SPECIFIED, IF NO DOOR TYPE IS SPECIFIED, CONFIRM WITH CLIENT PRIOR TO ORDERING

WINDOW NOTES:

- NEW EXTERNAL WINDOWS TO BE POWDERCOATED ALUMINIUM FRAMED WITH REVEALS & ARCHITRAVES TO BOTH SIDES OF WALL UNLESS OTHERWISE NOMINATED.
- NEW INTERNAL WINDOWS TO BE INSTALLED BY REBATING GLAZING DRECTLY INTO TIMBER SURROUND FRAME - PROVIDE SILICON BEADING AS REQUIRED & ENSURE A COMMERCIAL FINISH IS ACHIEVED
- REFER ENERGY EFFICIENCY REPORT FOR GLAZING REQUIREMENT, MANUFACTURER TO PROVIDE A FRAME SUITABLE FOR GLASS THICKNESS AND WIND RATING REQUIREMENTS
- ALL EXTERNAL WINDOWS TO BE WEATHER SEALED & VERMIN PROOF
- PROVIDE "CRIMSAFE" SCREENING TO ALL OPERABLE WINDOWS AND **TO COMPLY WITH BAL REPORT**

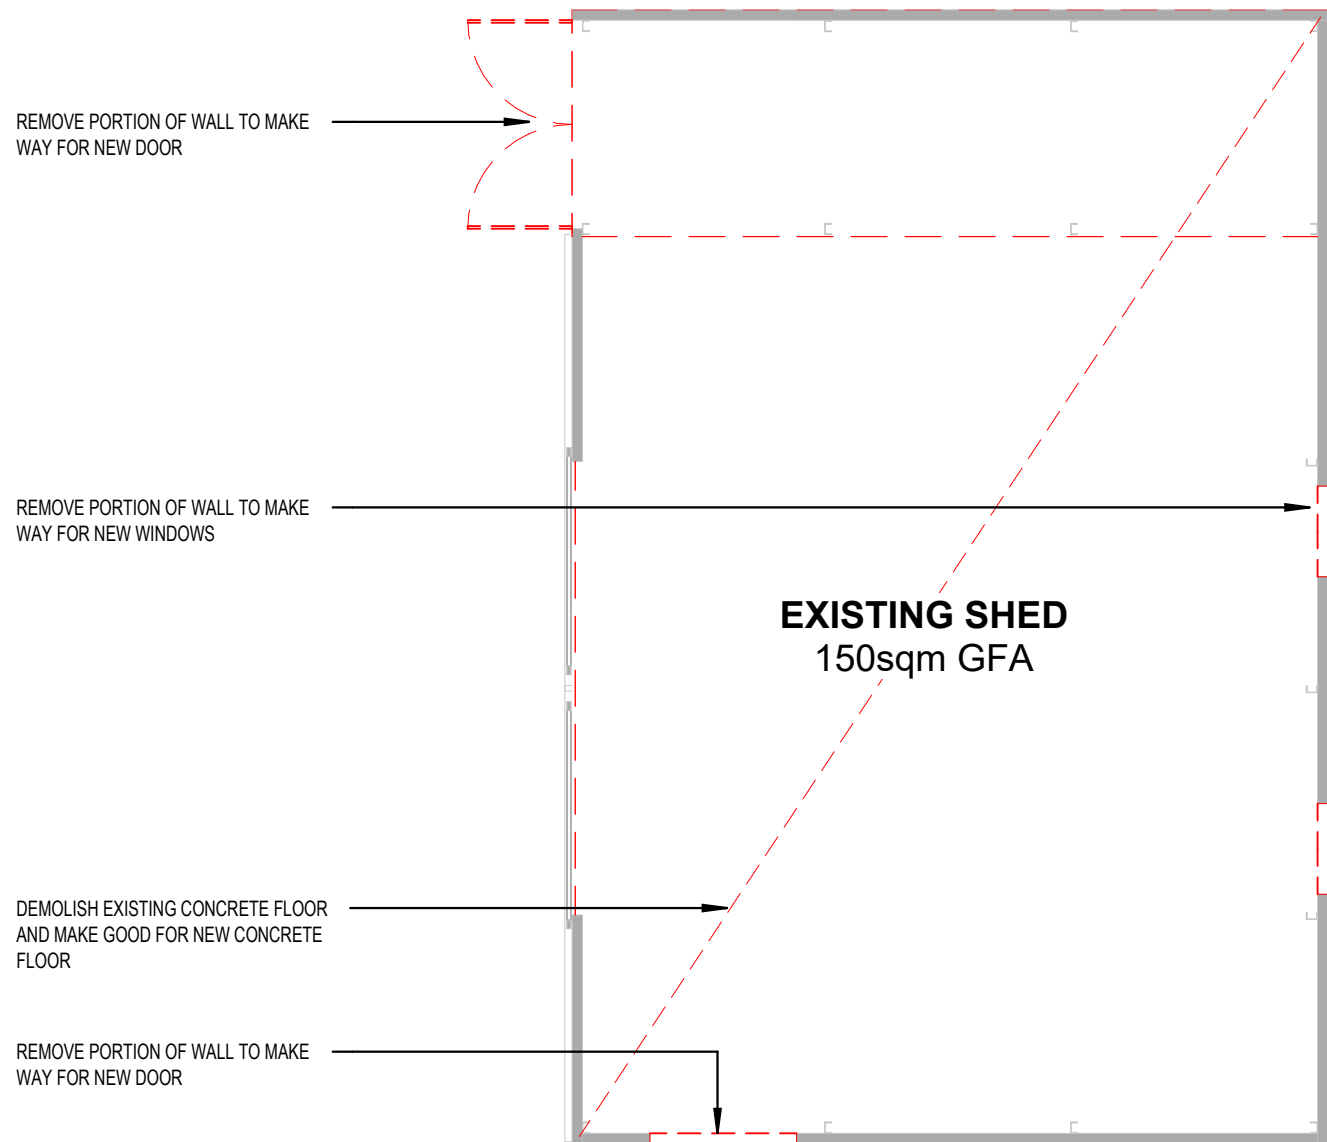

3 EXISTING & DEMO FLOOR PLAN
1:100

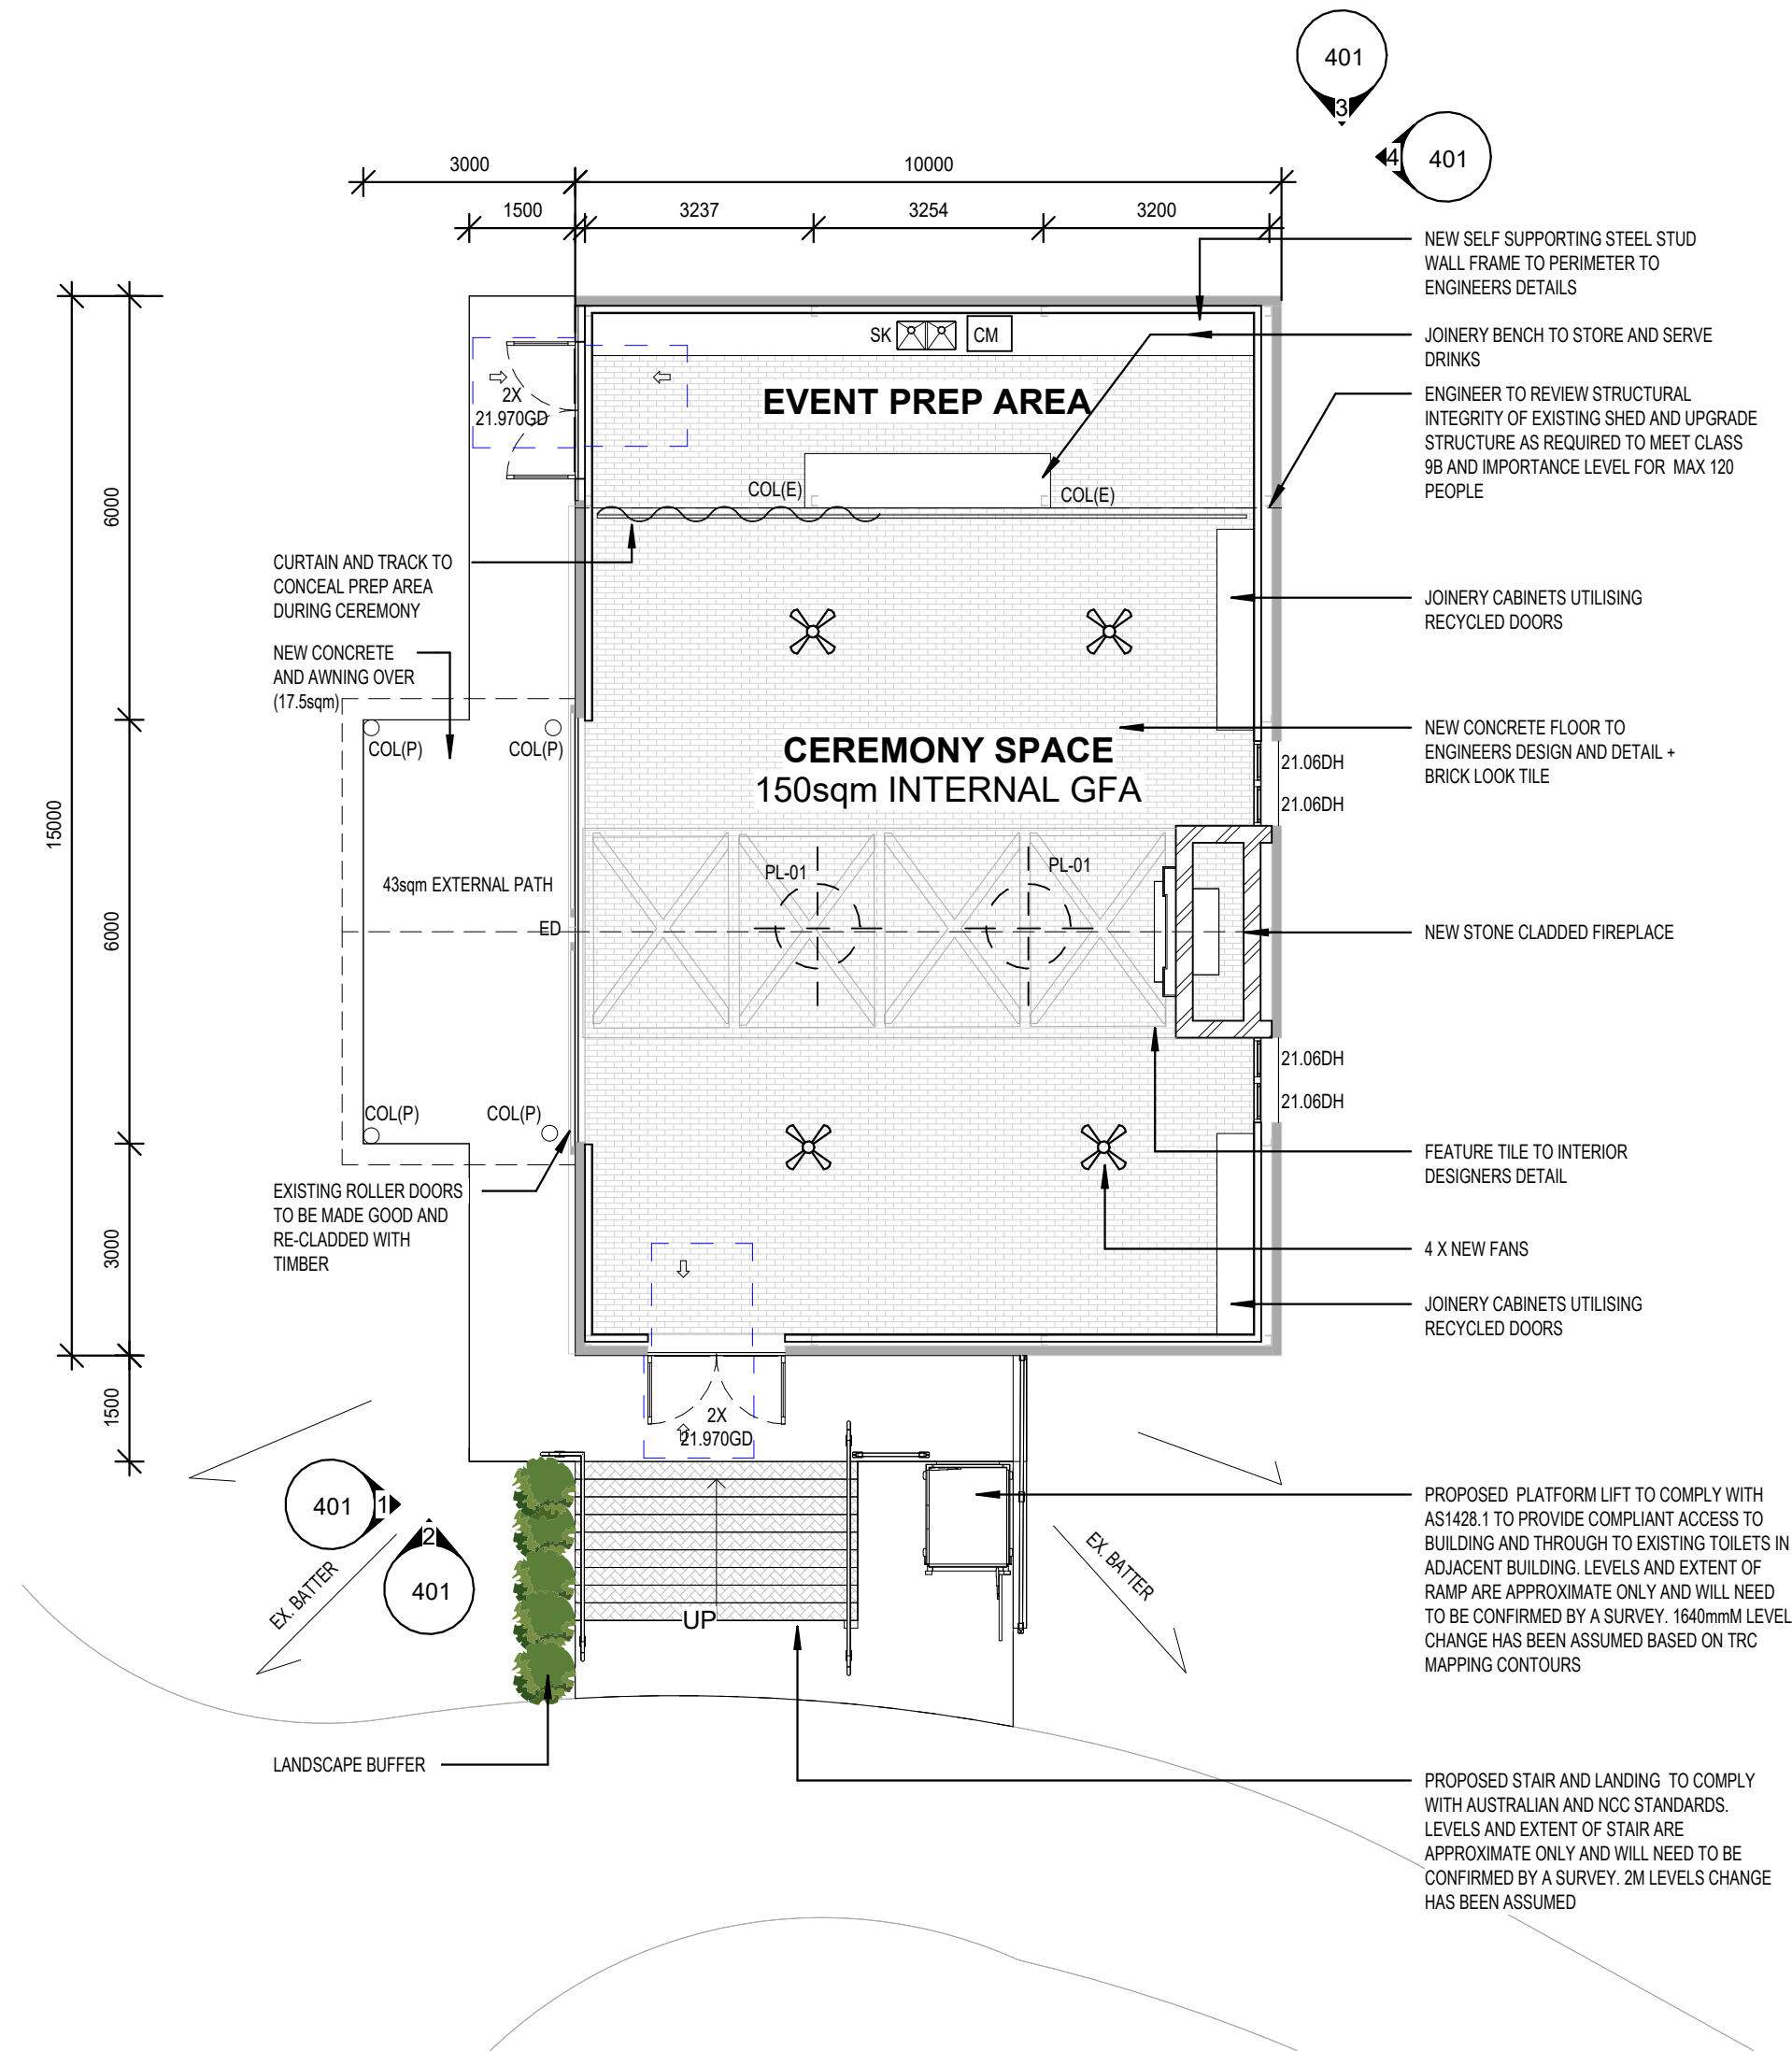


1 PROPOSED FLOOR PLAN
1:100



PROJECT DESCRIPTION
286 Swain Rd, Plainby QLD 4355
BUNNYCONNELLEN

PRELIMINARY

 

NORTH POINT


GENERAL NOTES:
THREE PLANS ARE SUPPLIED ON THE FOLLOWING CONDITIONS:
- ALL SHEETS MUST BE READ IN CONJUNCTION WITH ALL OTHER DRAWINGS, SPECIFICATIONS, SCHEDULES AND THE LIKE, WHERE THERE IS A DISCREPANCY IN INFORMATION, THE CONTRACTOR IS TO SEEK CLARITY PRIOR TO PROVIDING PRICING OR COMMENCING CONSTRUCTION. SHOULD CLARITY NOT BE SOUGHT, THE BUILDER MUST PRICE FOR THE MOST EXPENSIVE SCENARIO.
- DESIGNER SHALL NOT BE RESPONSIBLE FOR THE STRUCTURAL, CIVIL, HYDRAULIC, ELECTRICAL AND MECHANICAL DESIGN.
- ALL DIMENSIONS ARE TO BE CONFIRMED BY THE BUILDER ON SITE PRIOR TO CONSTRUCTION. THIS PLAN HAS BEEN PREPARED IN ACCORDANCE WITH ALL RELEVANT BUILDING CODES AND NO AMENDMENT SHALL BE MADE WITHOUT APPROVAL FROM THE RELEVANT LOCAL AUTHORITY.
- IN THE EVENT OF AN ERROR, IKAI DESIGNS RESPONSIBILITY IS LIMITED TO THE COST OF AMENDING THESE DRAWINGS.
- ALL CONSTRUCTION TO BE IN ACCORDANCE WITH RELEVANT AUSTRALIAN STANDARDS & NATIONAL CONSTRUCTION CODE.
- ALL WORKMANSHIP AND MATERIALS SHALL BE IN ACCORDANCE WITH THE REQUIREMENTS OF THE CURRENT EDITIONS, INCLUDING AMENDMENTS, OF THE RELEVANT SAS STANDARDS, SAS CODES OF PRACTICE EXCEPT AS VARYED BY THE CONTRACT DOCUMENTS AND OF THE BY LAWS OF THE LOCAL REGIONAL COUNCIL.
- CONTRACTOR TO ENSURE ALL RELEVANT APPROVALS HAVE BEEN SOUGHT PRIOR TO COMMENCEMENT OF WORK.
- CONTRACTORS SHALL NOT USE THESE DRAWINGS FOR APPROVAL, SUBMISSIONS OR COMMENCEMENT OF WORK UNLESS STAMPED 'FOR CONSTRUCTION'.
PROJECT STATUS DEFINITIONS:
CONCEPT DETAILED DESIGN: THE SHEET HAS BEEN ISSUED FOR PRELIMINARY USE ONLY. IT IS NOT TO BE USED FOR CONSTRUCTION.
FOR CONSTRUCTION: THE SHEET HAS BEEN ISSUED FOR CONSTRUCTION, SUBJECT TO CONDITIONS OF BUILDING AND DEVELOPMENT APPROVALS.

No.	Description	Date
A	CONCEPT DESIGN	06/11/25
B	REVISED CONCEPT	06/11/25
C	REVISED CONCEPT	26/02/26


PRINT IN COLOUR		
FLOOR PLANS		
Print Date	26/02/2026 12:00:40 PM	Project No. 250041-101
Checked	AM	Drawn AM Scale 1:100 @A1
		Issue C

NOTE: DOCUMENTATION IS PRELIMINARY ONLY IN NATURE FOR PRELIMINARY BUDGET PURPOSES ONLY


Keynote Legend	
Key Value	Keynote Text
COL(P)	PROPOSED COLUMN TO ENGINEERS DETAIL
COM_GL	COMMERCIAL GLASS, GLASS TO EE REPORT
ED	EXISTING DOOR

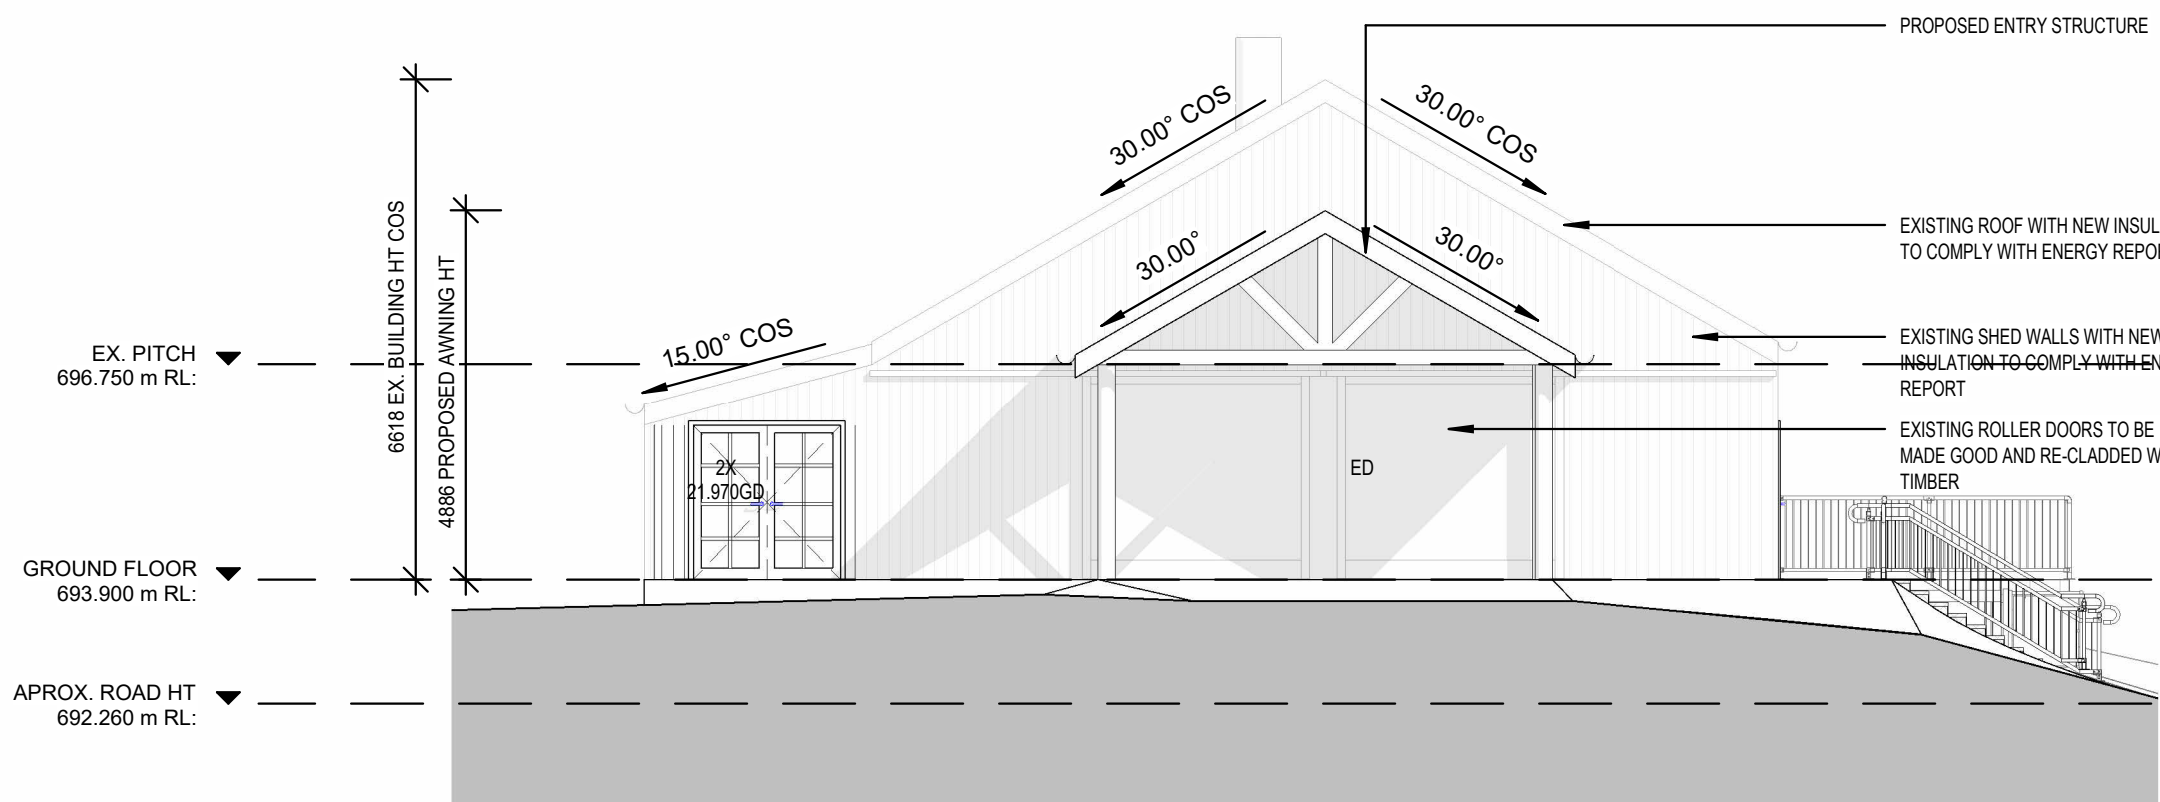


1 WEST ELEVATION
1 : 100

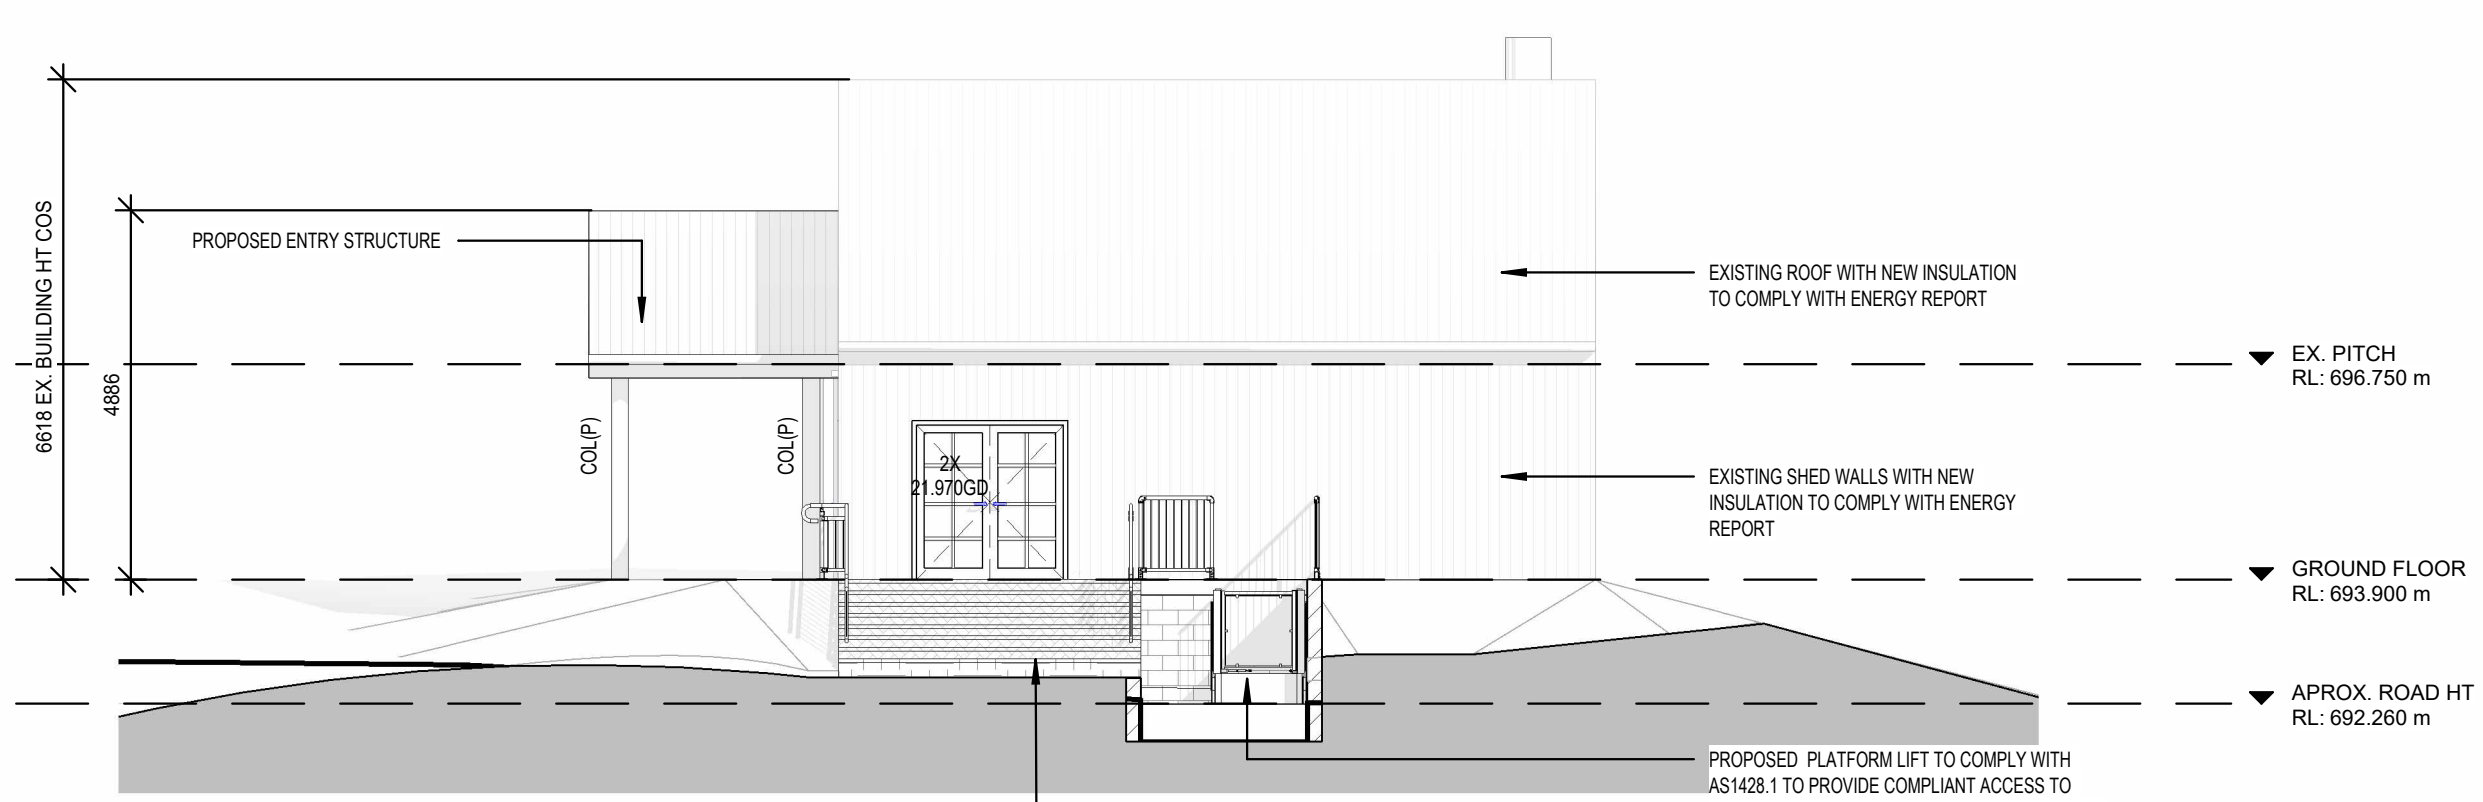

2 SOUTH ELEVATION
1 : 100

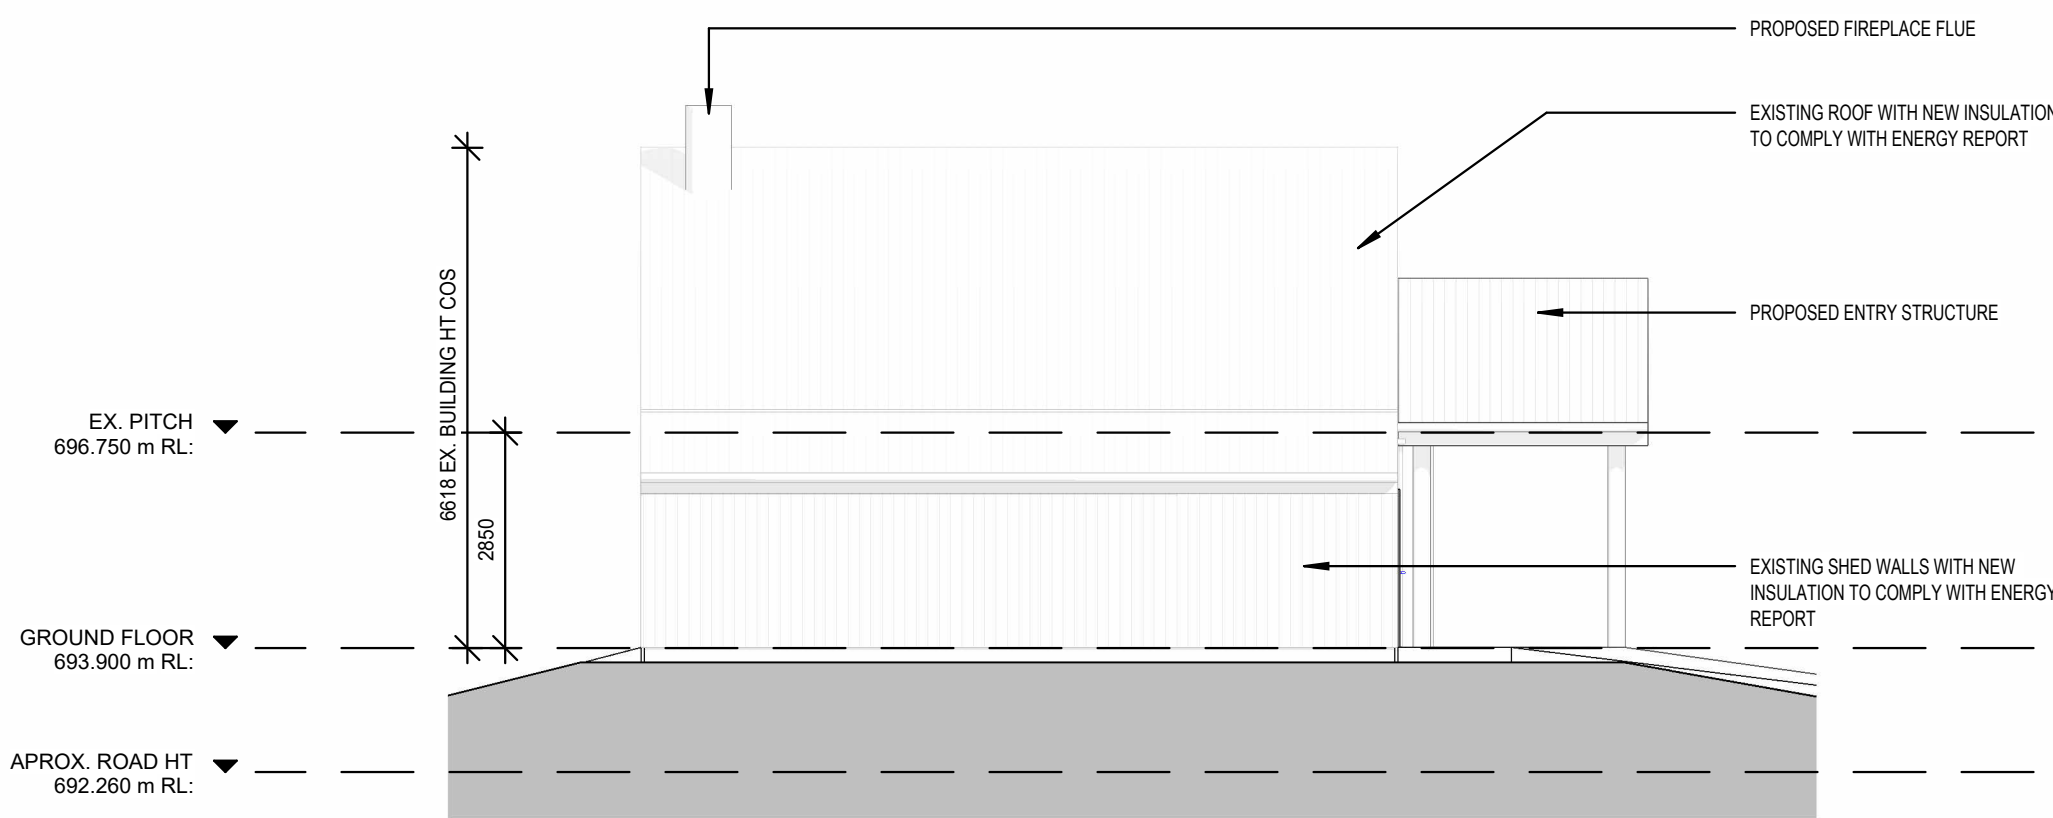

3 NORTH ELEVATION
1 : 100

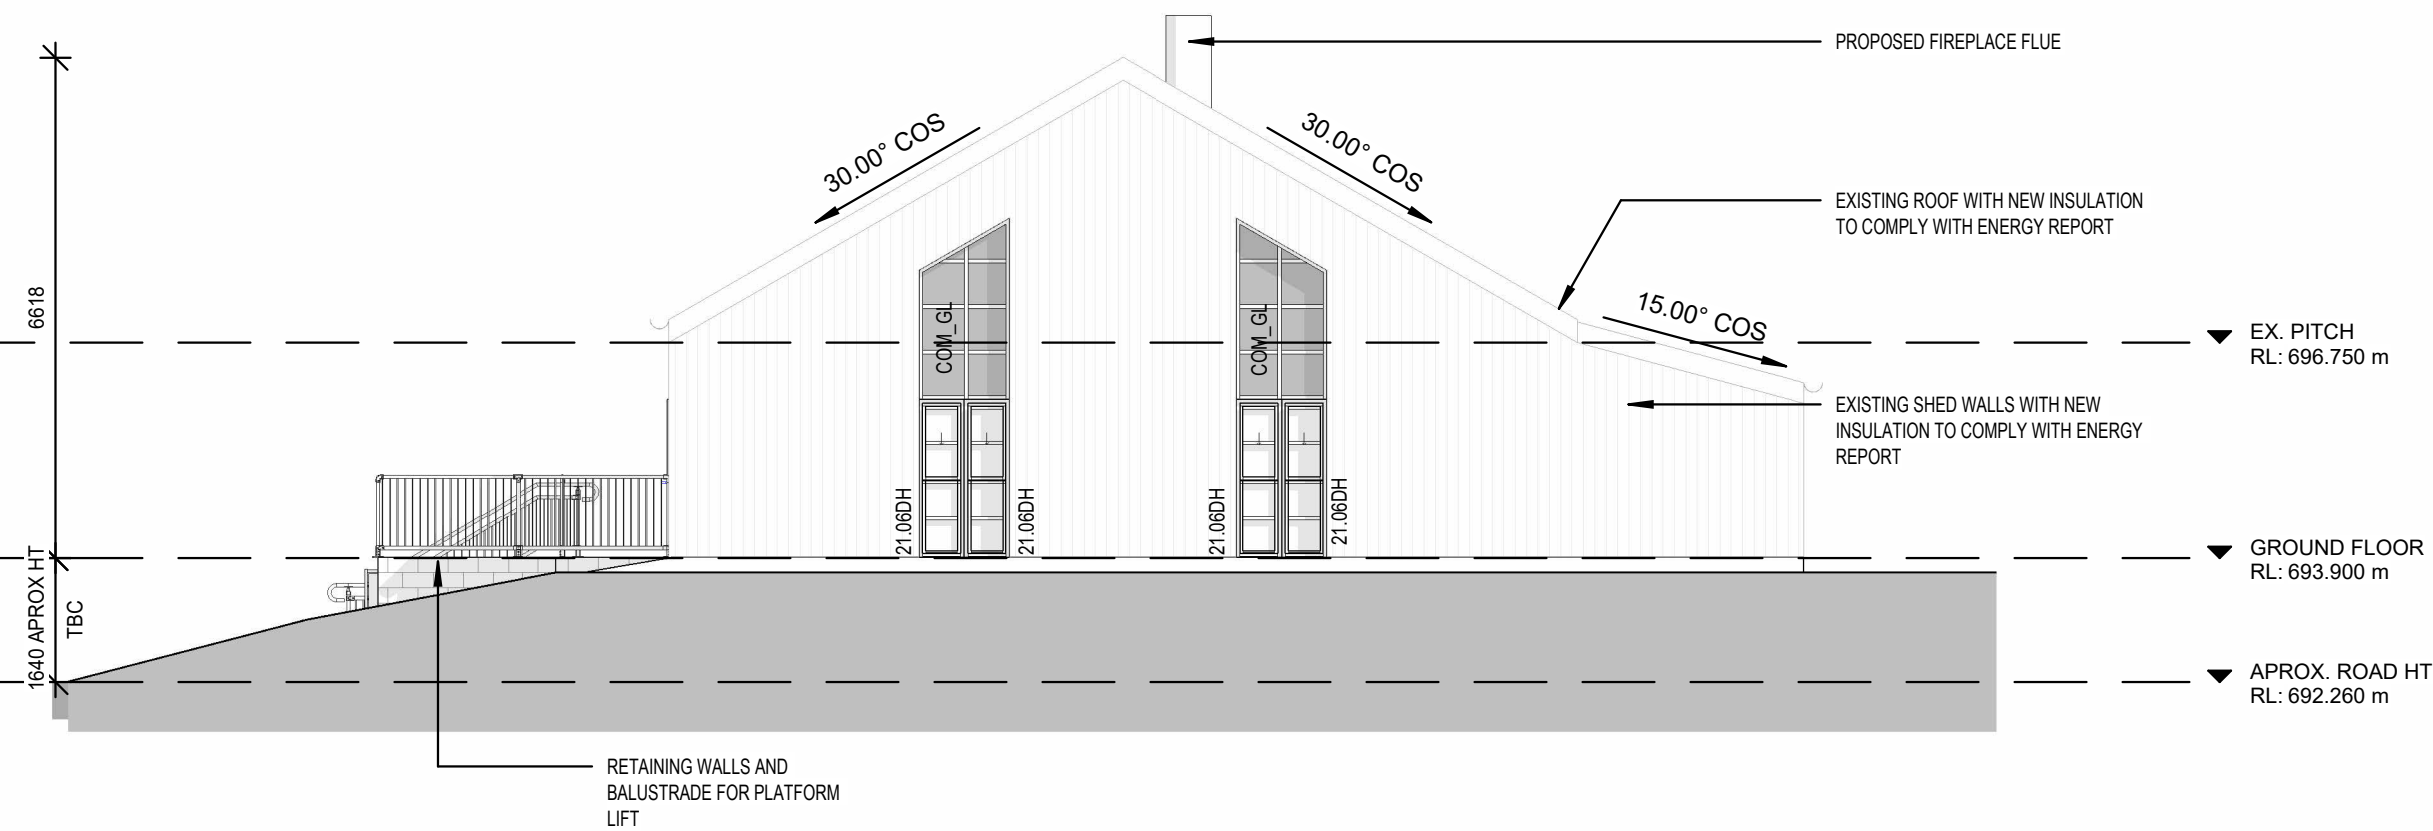

4 EAST ELEVATION
1 : 100



PROJECT DESCRIPTION
286 Swain Rd, Plainby QLD 4355
BUNNYCONNELLEN

PRELIMINARY


GENERAL NOTES:
- THESE PLANS ARE SUPPLIED ON THE FOLLOWING CONDITIONS:
- ALL SHEETS MUST BE READ IN CONJUNCTION WITH ALL OTHER DRAWINGS, SPECIFICATIONS, SCHEDULES AND THE LIKE, WHERE THERE IS A DISCREPANCY IN INFORMATION, THE CONTRACTOR IS TO SEEK CLARITY PRIOR TO PROVIDING PRICING OR COMMENCING CONSTRUCTION. SHOULD CLARIFICATION NOT BE SOUGHT, THE BUILDER MUST PRICE FOR THE MOST EXPENSIVE SCENARIO.
- DESIGNER SHALL NOT BE RESPONSIBLE FOR THE STRUCTURAL, CIVIL, HYDRAULIC, ELECTRICAL AND MECHANICAL DESIGN.
- ALL DIMENSIONS ARE TO BE CONFIRMED BY THE BUILDER ON SITE PRIOR TO CONSTRUCTION. THIS PLAN HAS BEEN PREPARED IN ACCORDANCE WITH ALL RELEVANT BUILDING CODES AND NO AMENDMENT SHALL BE MADE WITHOUT APPROVAL FROM THE RELEVANT LOCAL AUTHORITY.
- IN THE EVENT OF AN ERROR, IKAI DESIGN'S RESPONSIBILITY IS LIMITED TO THE COST OF AMENDING THESE DRAWINGS.
- ALL CONSTRUCTION TO BE IN ACCORDANCE WITH RELEVANT AUSTRALIAN STANDARDS & NATIONAL CONSTRUCTION CODE.
- ALL WORKMANSHIP AND MATERIALS SHALL BE IN ACCORDANCE WITH THE REQUIREMENTS OF THE CURRENT EDITIONS, INCLUDING AMENDMENTS, OF THE RELEVANT SAA STANDARDS, SAA CODES OF PRACTICE EXCEPT AS VARYED BY THE CONTRACT DOCUMENTS AND OF THE BY-LAWS OF THE LOCAL REGIONAL COUNCIL.
- CONTRACTOR TO ENSURE ALL RELEVANT APPROVALS HAVE BEEN SOUGHT PRIOR TO COMMENCEMENT OF WORK.
- CONTRACTORS SHALL NOT USE THESE DRAWINGS FOR APPROVAL SUBMISSIONS OR COMMENCEMENT OF WORK UNLESS STAMPED 'FOR CONSTRUCTION'.
PROJECT STATUS DEFINITIONS:
CONCEPT DETAILED DESIGN: THE SHEET HAS BEEN ISSUED FOR PRELIMINARY USE ONLY. IT IS NOT TO BE USED FOR CONSTRUCTION. FOR CONSTRUCTION, THE SHEET HAS BEEN ISSUED FOR CONSTRUCTION, SUBJECT TO CONDITIONS OF BUILDING AND DEVELOPMENT APPROVALS.

No.	Description	Date
A	CONCEPT DESIGN	06/11/25
B	REVISED CONCEPT	06/11/25


PRINT IN COLOUR

ELEVATIONS


Print Date 26/02/2026 12:00:43 PM	Project No. 250041-401	B Issue
Checked AM	Drawn AM	Scale 1:100 @A1

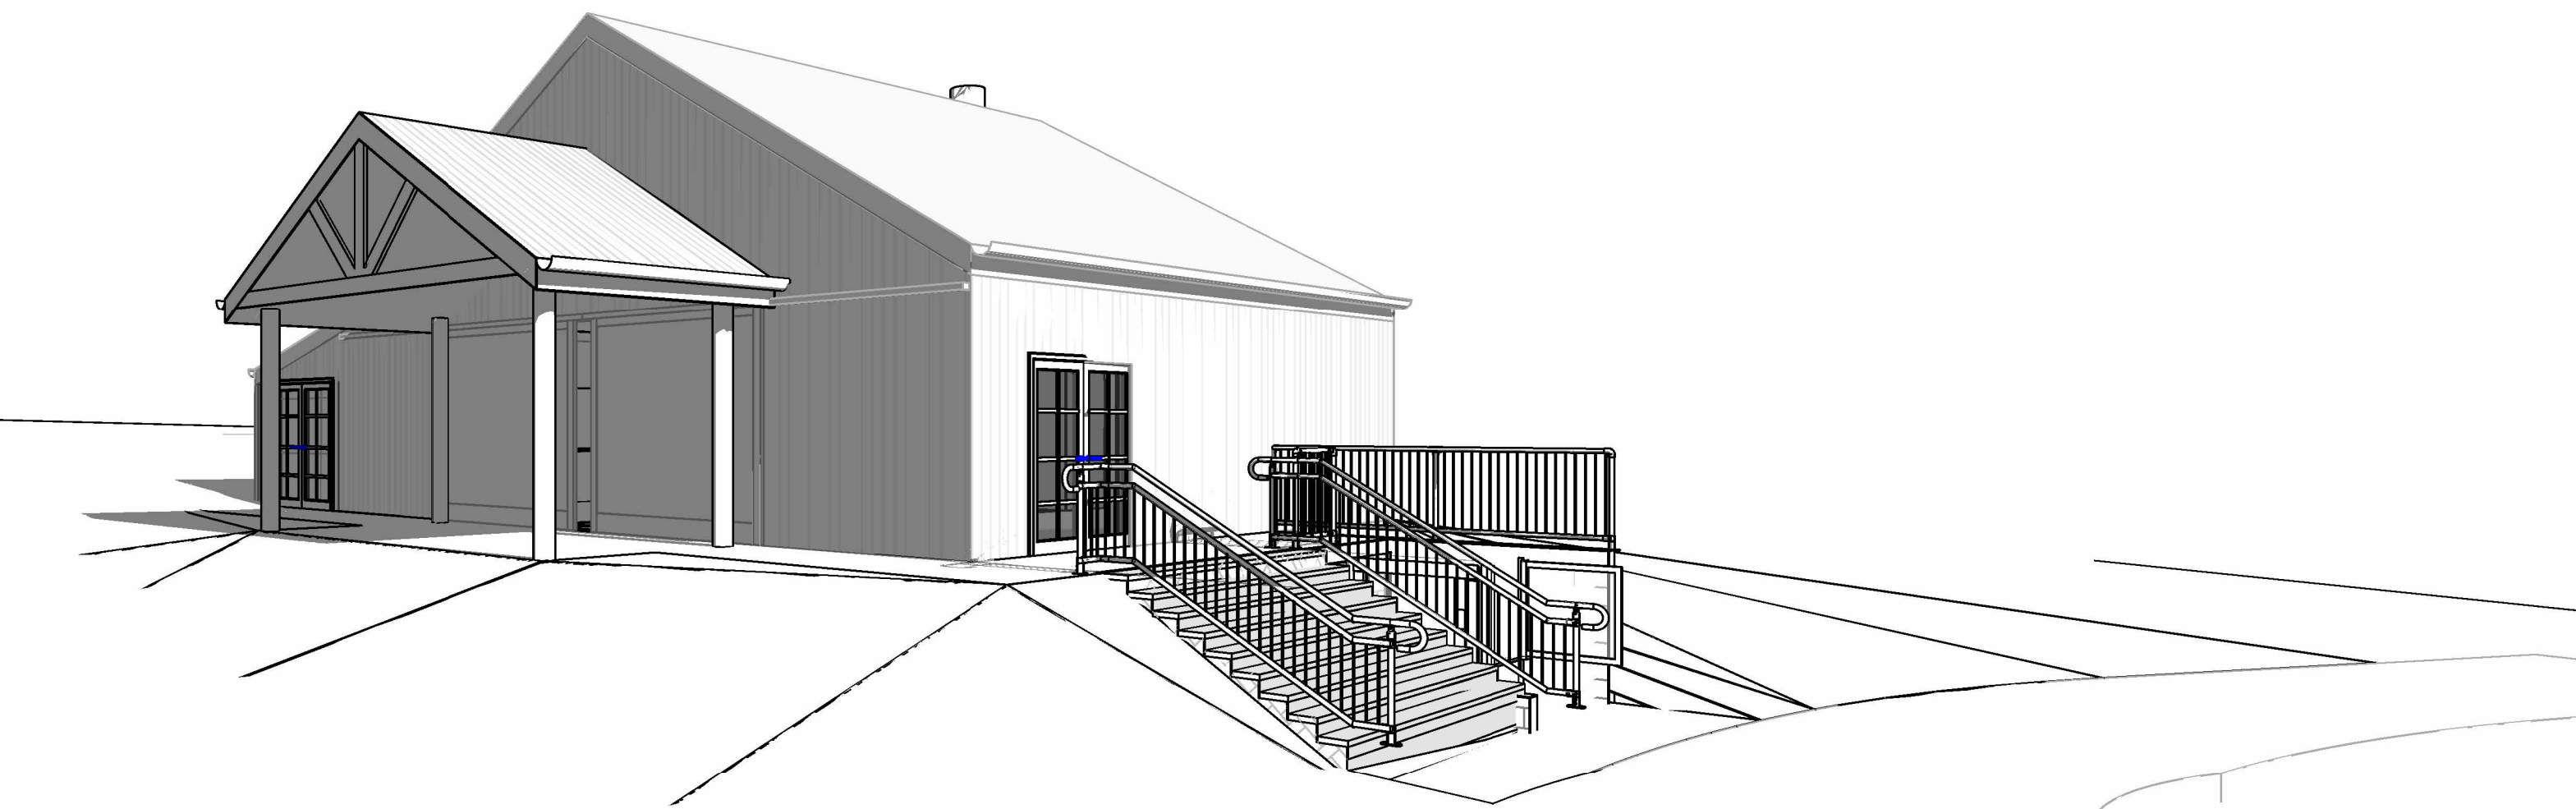

2 EXTERNAL PERSPECTIVE 1

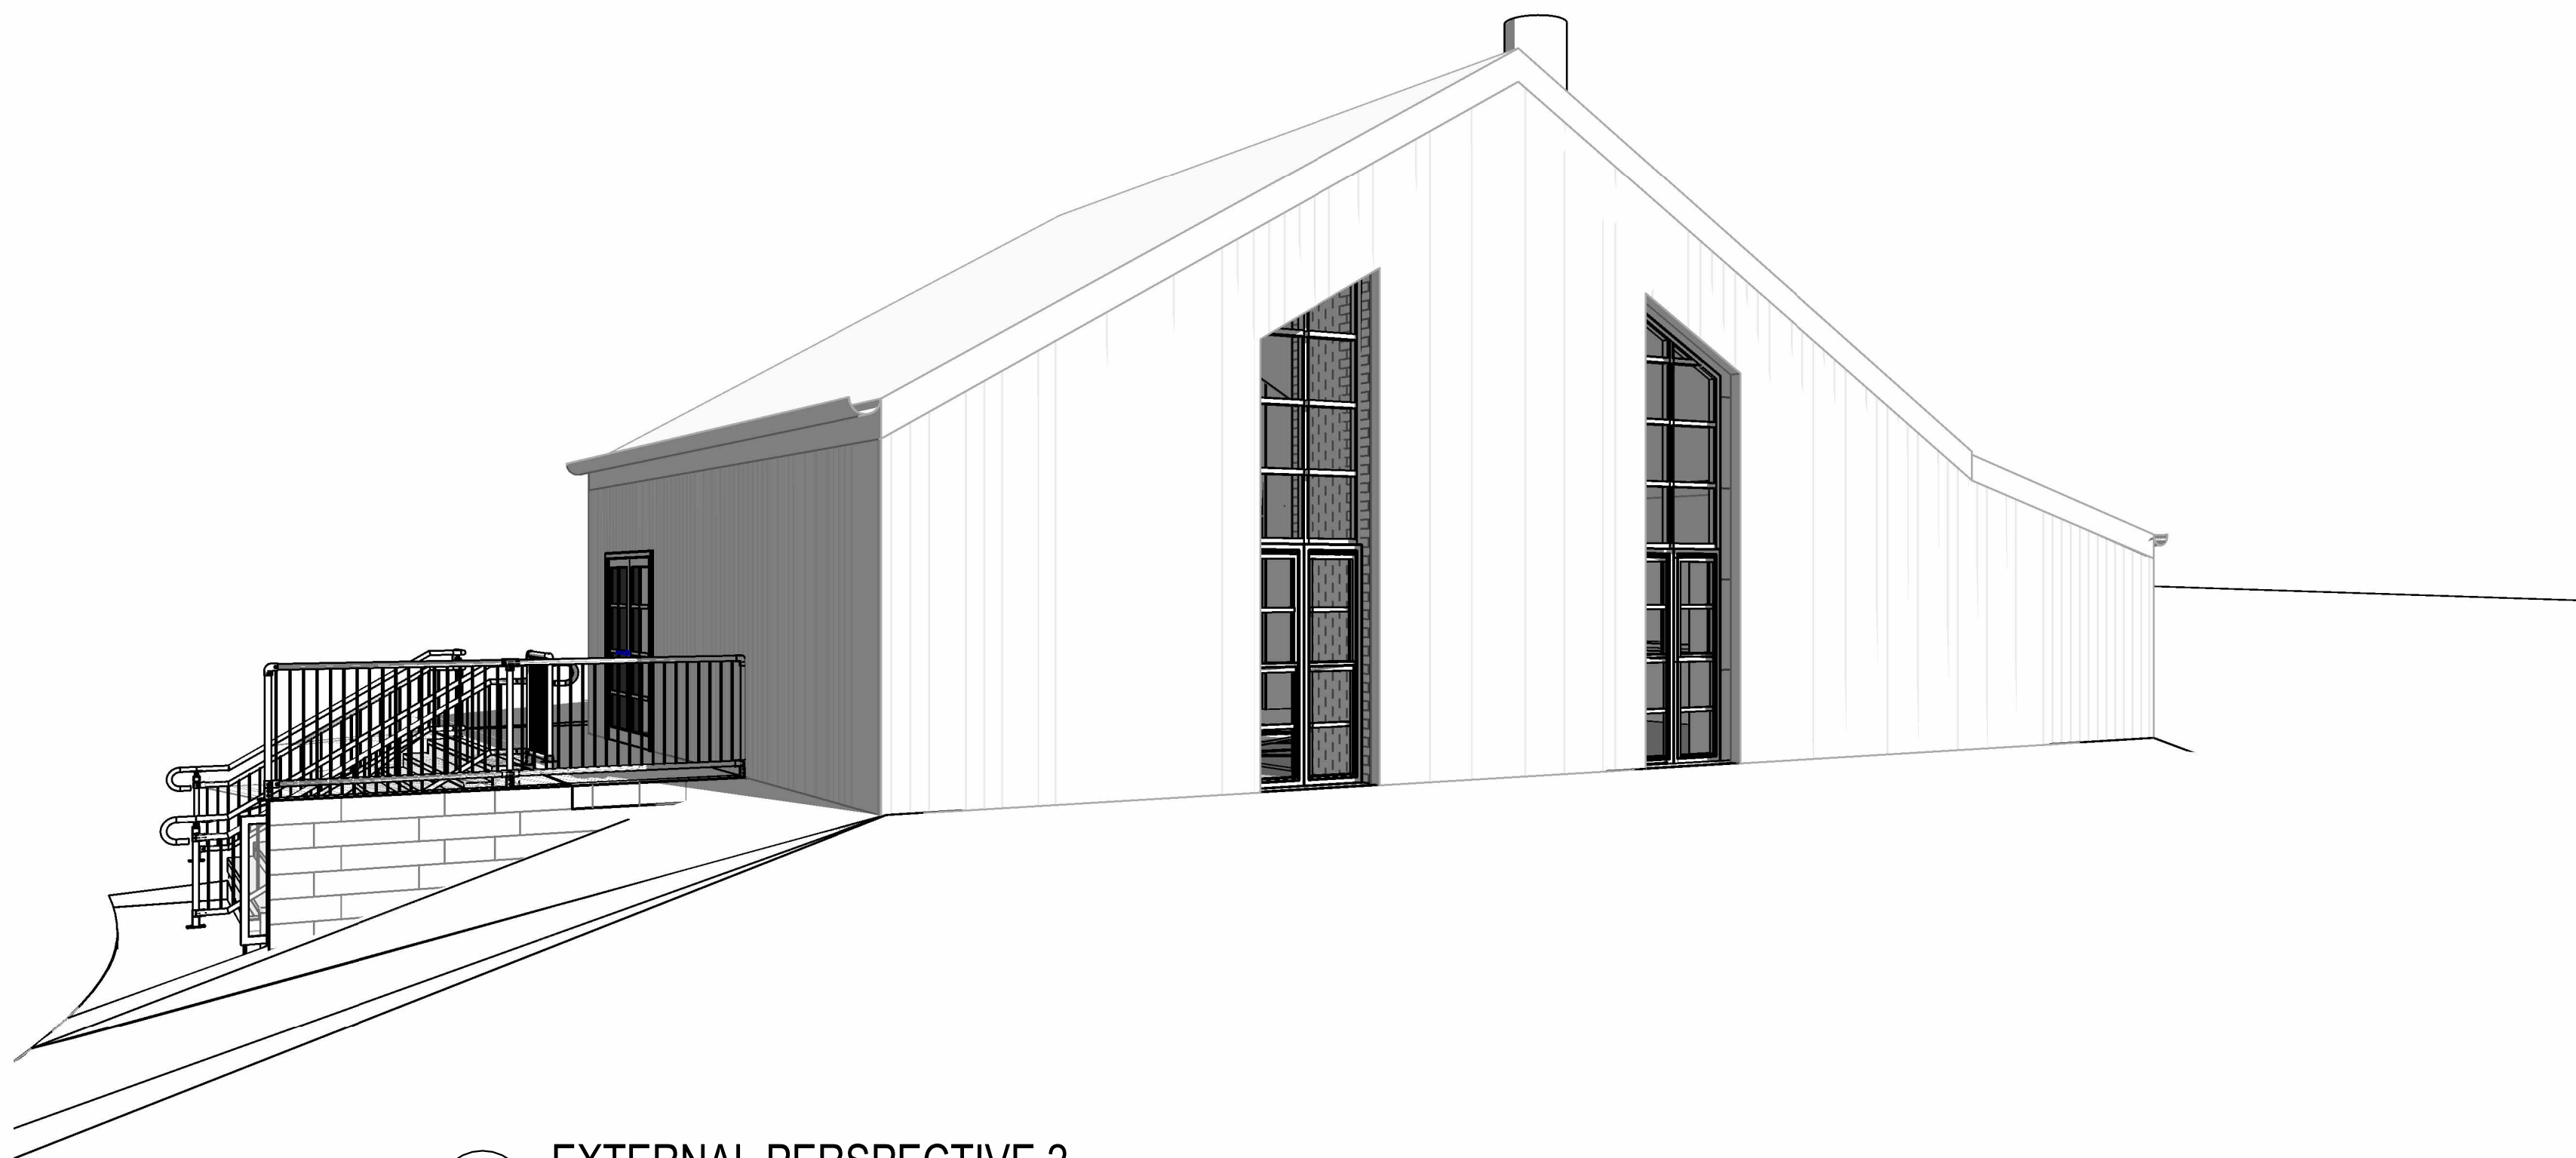

3 EXTERNAL PERSPECTIVE 2

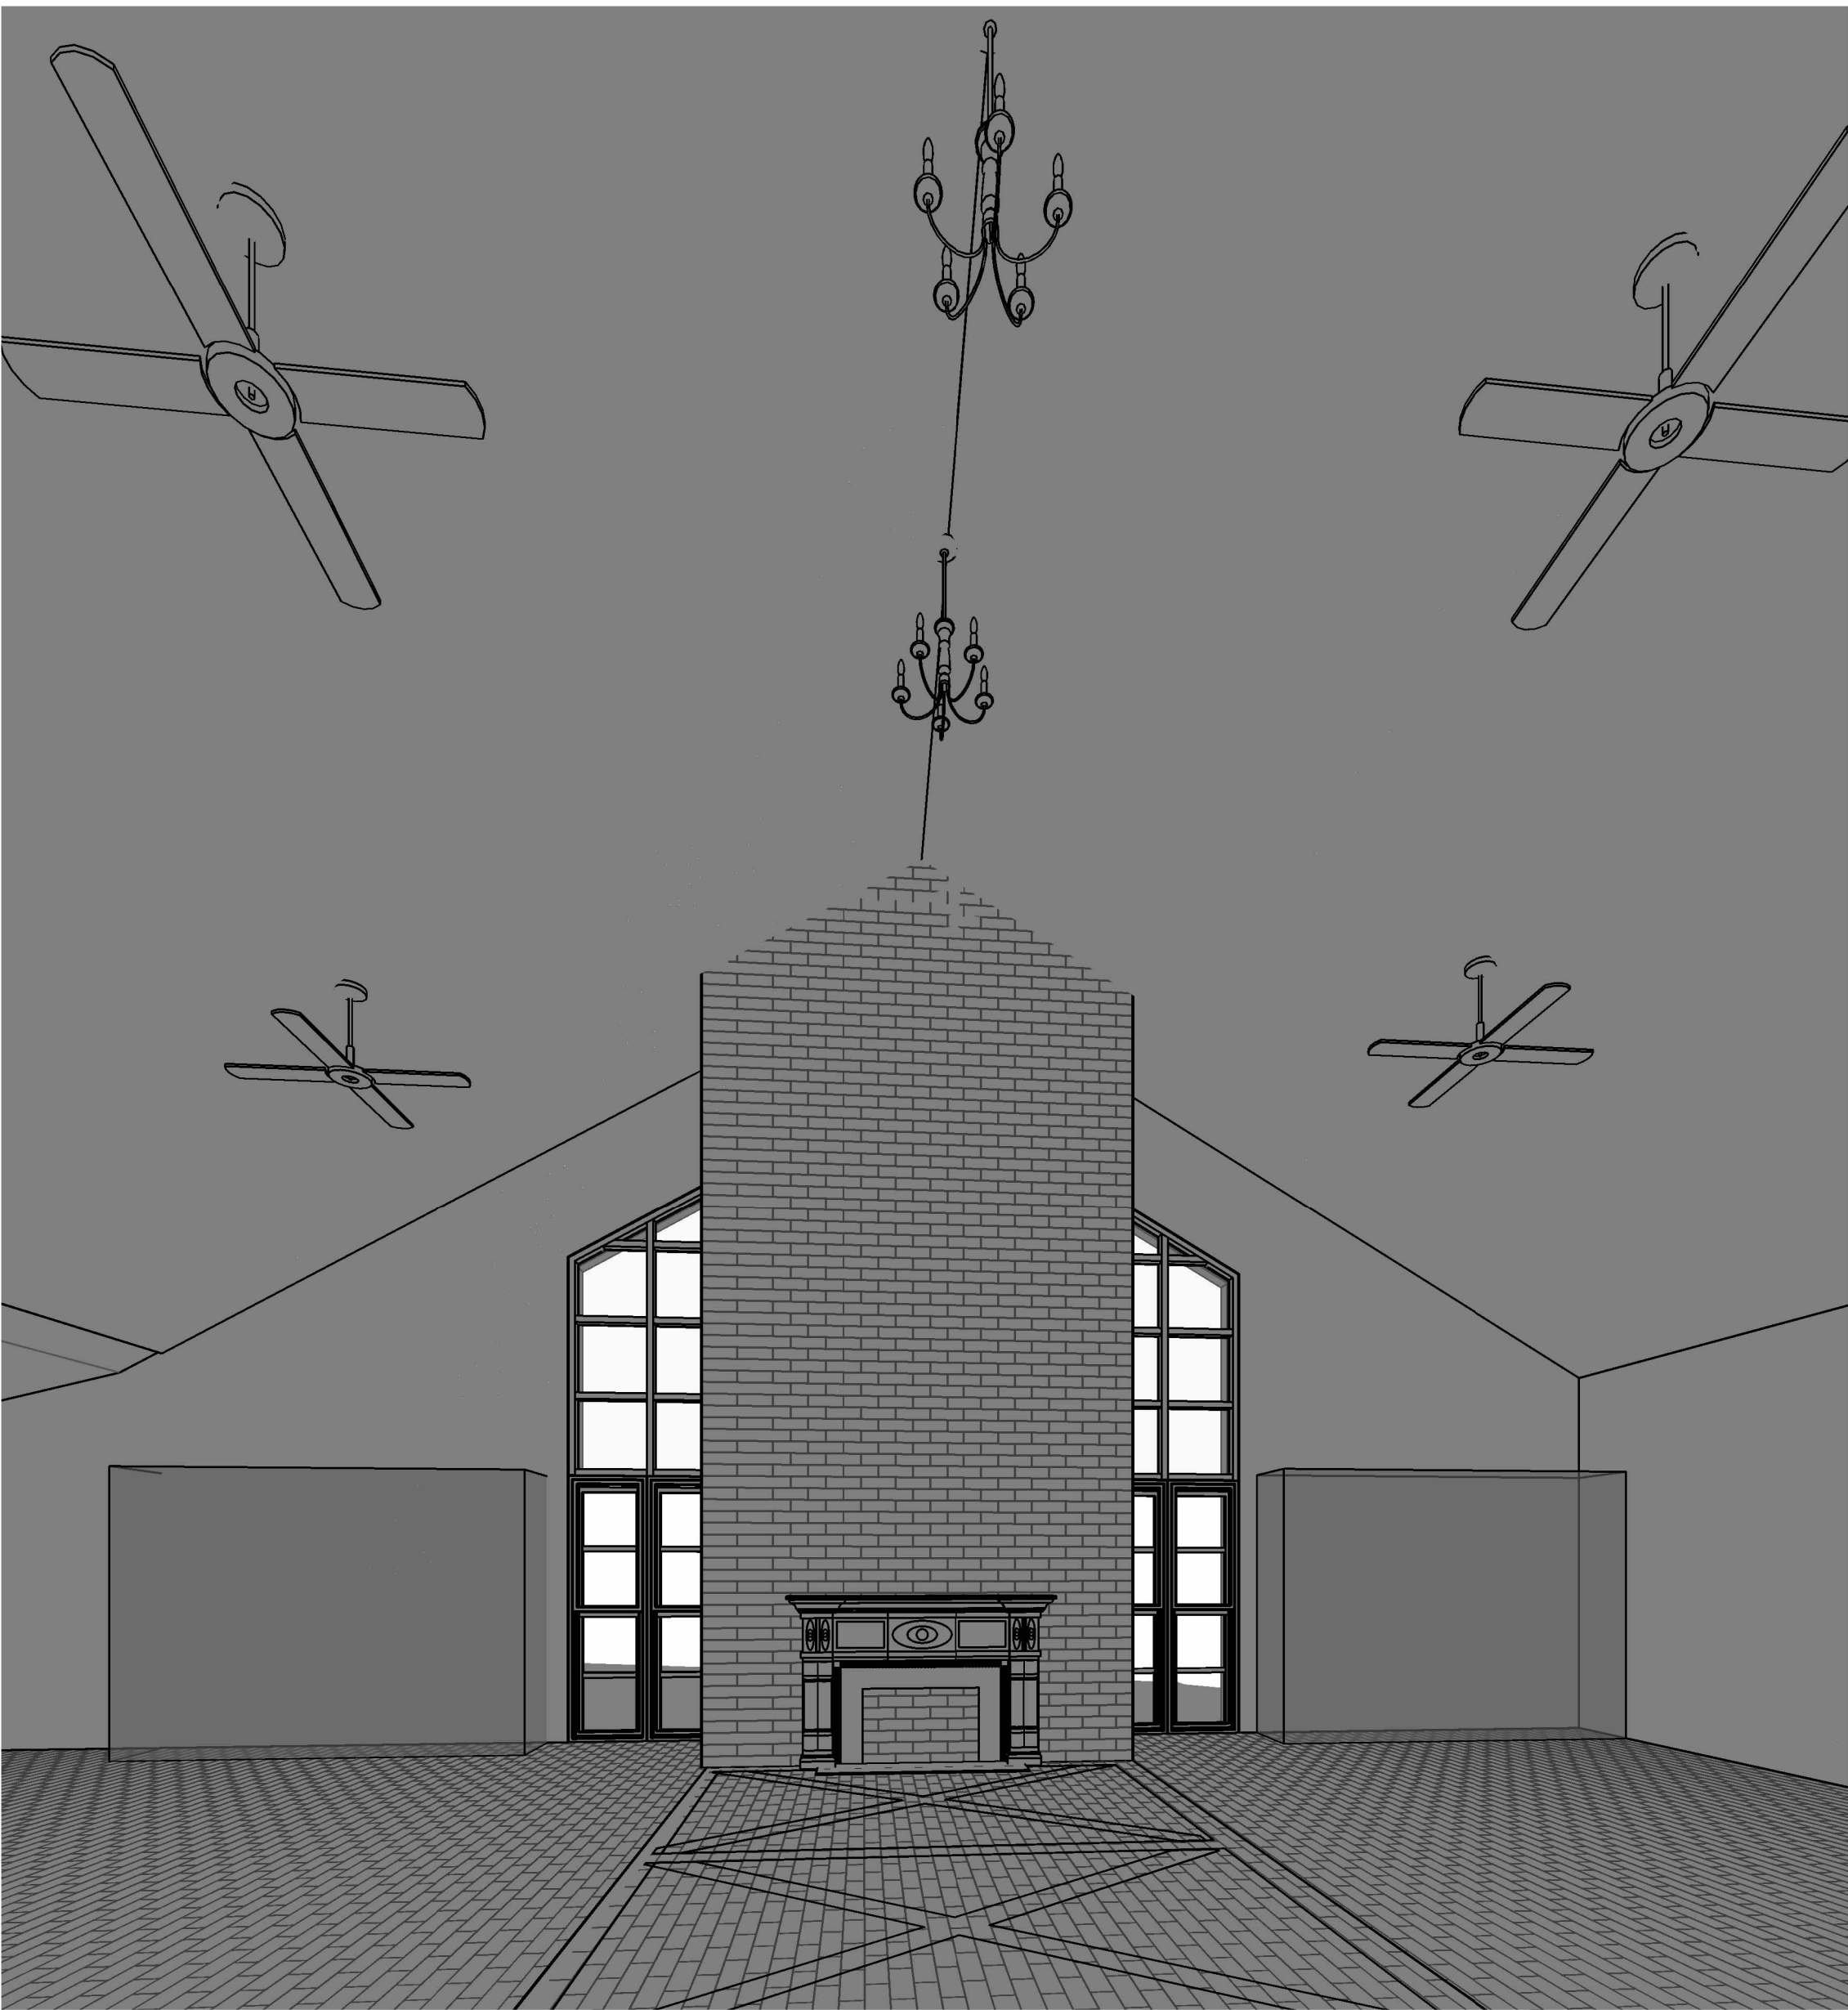

1 INTERNAL PERSPECTIVE



PROJECT DESCRIPTION
286 Swain Rd, Plainby QLD 4355
BUNNYCONNELLEN

PRELIMINARY

GENERAL NOTES:
THESE PLANS ARE SUPPLIED ON THE FOLLOWING CONDITIONS:
- ALL SHEETS MUST BE READ IN CONJUNCTION WITH ALL OTHER DRAWINGS, SPECIFICATIONS, SCHEDULES AND THE LIKE, WHERE THERE IS A DISCREPANCY IN INFORMATION, THE CONTRACTOR IS TO SEEK CLARITY PRIOR TO PROVIDING PRICING OR COMMENCING CONSTRUCTION. SHOULD CLARIFICATION NOT BE SOUGHT, THE BUILDERS MUST PRICE FOR THE MOST EXPENSIVE SCENARIO.
- DESIGNER SHALL NOT BE RESPONSIBLE FOR THE STRUCTURAL, CIVIL, HYDRAULIC, ELECTRICAL AND MECHANICAL DESIGN.
- ALL DIMENSIONS ARE TO BE CONFIRMED BY THE BUILDERS ON SITE PRIOR TO CONSTRUCTION. THIS PLAN HAS BEEN PREPARED IN ACCORDANCE WITH ALL RELEVANT BUILDING CODES AND NO AMENDMENT SHALL BE MADE WITHOUT APPROVAL FROM THE RELEVANT LOCAL AUTHORITY.
- IN THE EVENT OF AN ERROR, IKAI DESIGNS RESPONSIBILITY IS LIMITED TO THE COST OF AMENDING THESE DRAWINGS.
- ALL CONSTRUCTION TO BE IN ACCORDANCE WITH RELEVANT AUSTRALIAN STANDARDS & NATIONAL CONSTRUCTION CODE.
- ALL WORKMANSHIP AND MATERIALS SHALL BE IN ACCORDANCE WITH THE REQUIREMENTS OF THE CURRENT EDITIONS, INCLUDING AMENDMENTS, OF THE RELEVANT SAS STANDARDS, SAS CODES OF PRACTICE EXCEPT AS VARYED BY THE CONTRACT DOCUMENTS AND OF THE BY LAWS OF THE LOCAL REGIONAL COUNCIL.
- CONTRACTOR TO ENSURE ALL RELEVANT APPROVALS HAVE BEEN SOUGHT PRIOR TO COMMENCEMENT OF WORK UNLESS STAMPED 'FOR CONSTRUCTION'.
PROJECT STATUS DEFINITIONS:
CONCEPT DETAILED DESIGN: THE SHEET HAS BEEN ISSUED FOR PRELIMINARY USE ONLY. IT IS NOT TO BE USED FOR CONSTRUCTION. FOR CONSTRUCTION: THE SHEET HAS BEEN ISSUED FOR CONSTRUCTION, SUBJECT TO CONDITIONS OF BUILDING AND DEVELOPMENT APPROVALS.

No.	Description	Date
A	CONCEPT DESIGN	06/11/25
B	REVISED CONCEPT	06/11/25

PRINT IN COLOUR			
ILLUSTRATION			
Print Date	26/02/2026 12:00:47 PM	Project No.	250041-900
Checked	AM	Drawn	AM
Scale			
Issue			@A1