


NOTE:

GROSS FLOOR AREA (GFA) 100 m²
BUILDING FOOTPRINT 119 m²


RECEIVED
19/08/2026
TOOWOOMBA
REGIONAL COUNCIL




NOT FOR CONSTRUCTION

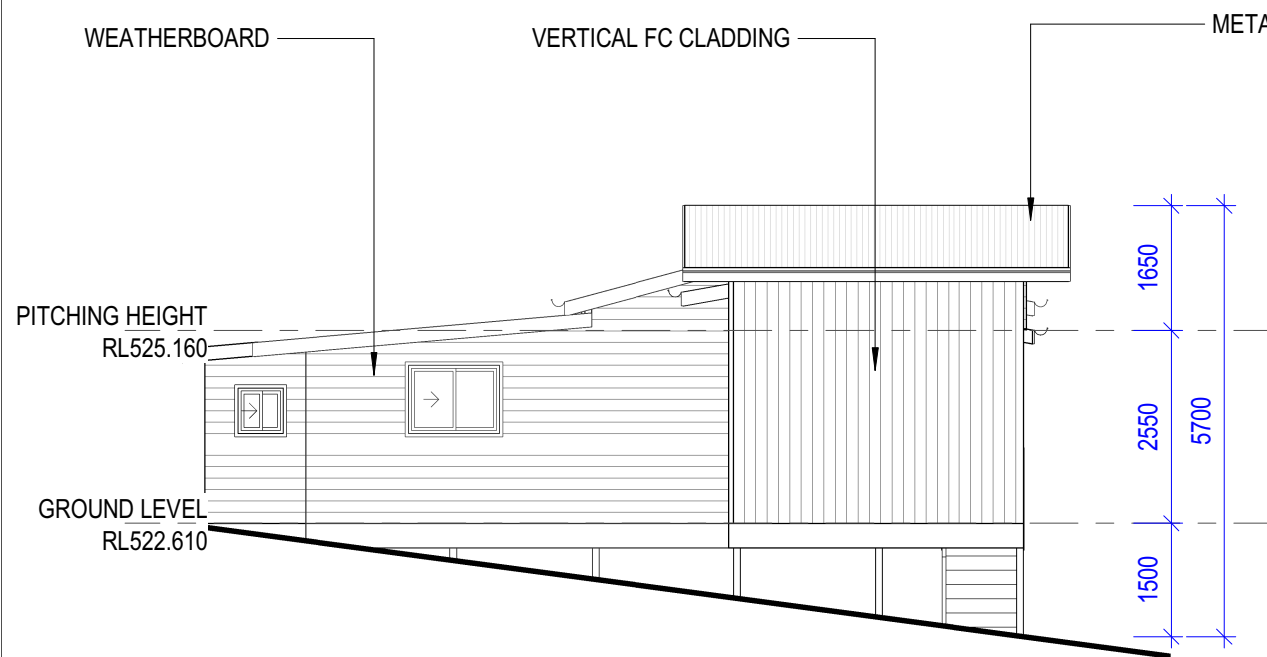


1 DORM 1 - WEST ELEVATION
1 : 100

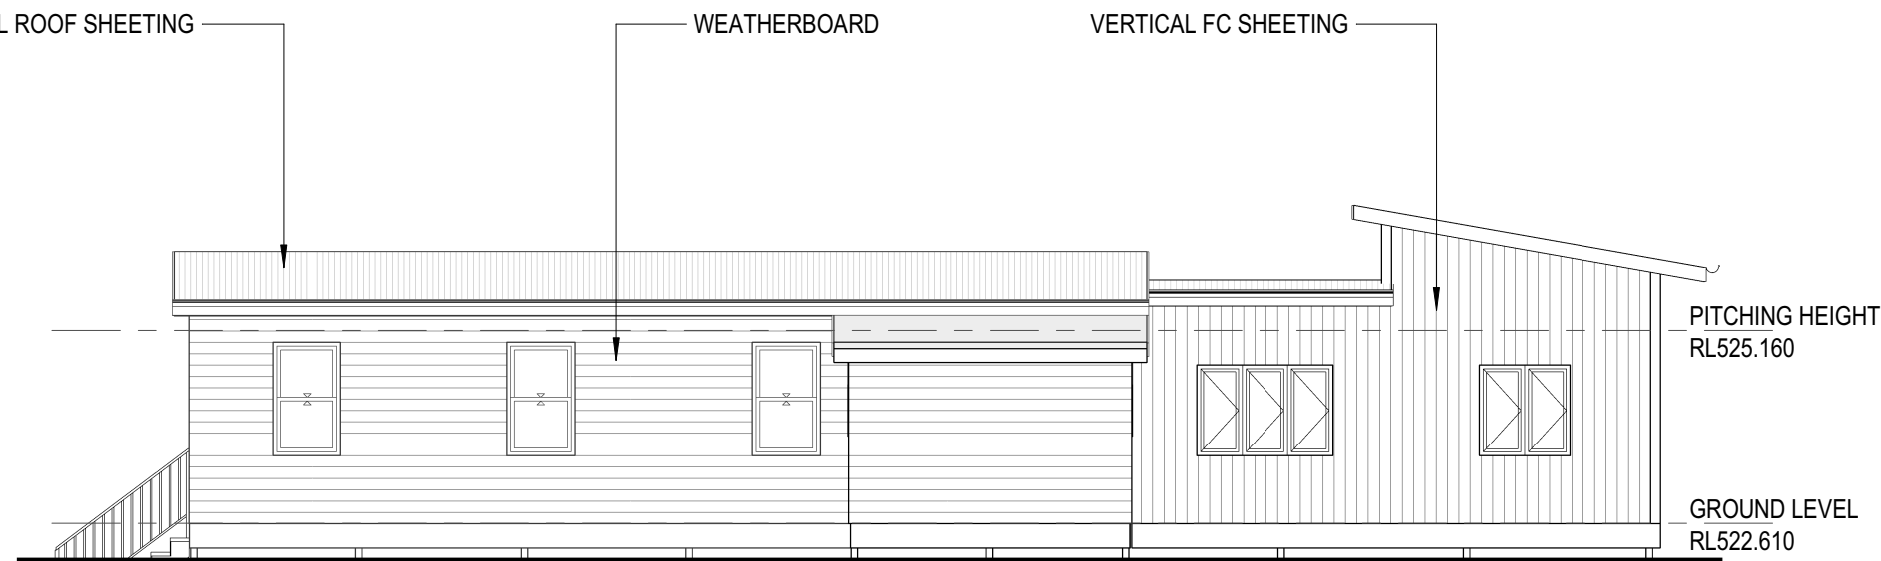

2 DORM 1 - SOUTH ELEVATION
1 : 100

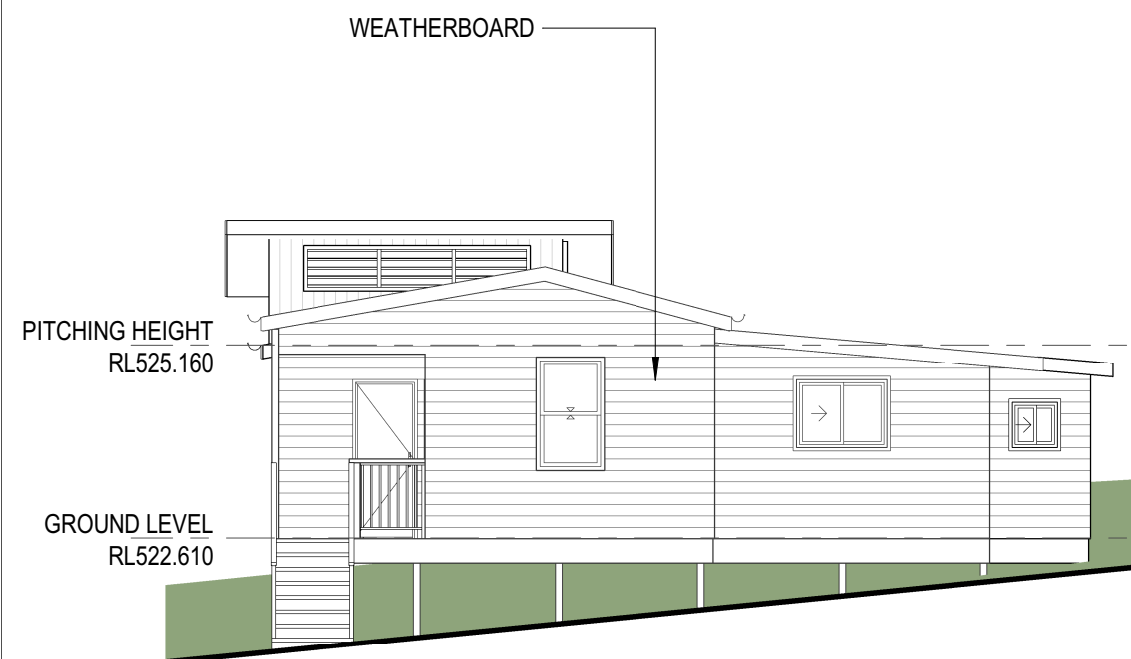

3 DORM 1 - EAST ELEVATION
1 : 100

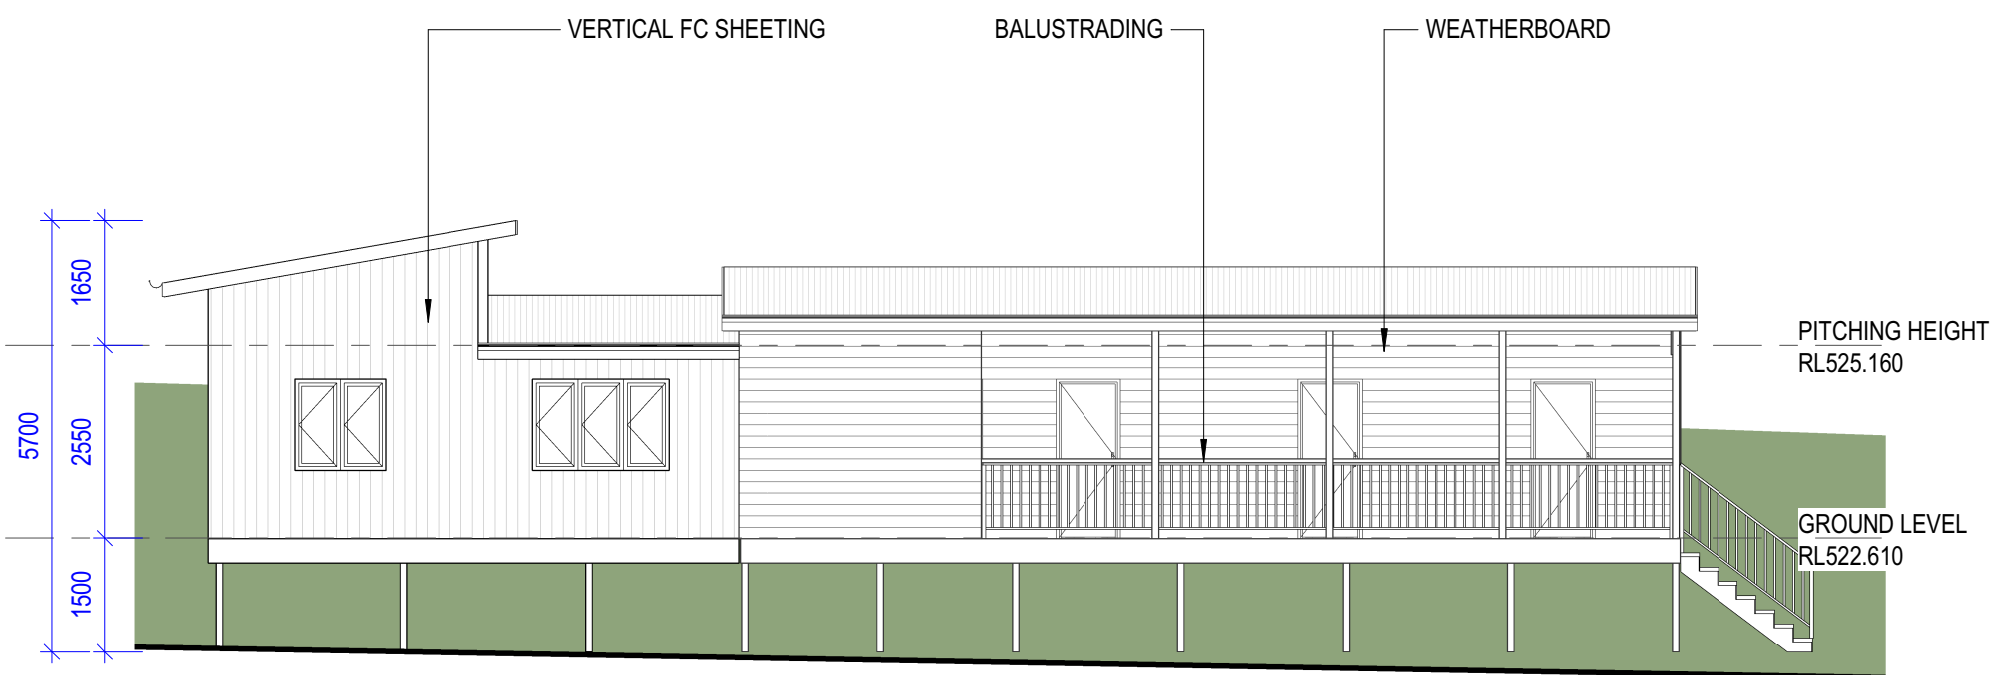


4 DORM 1 - NORTH ELEVATION
1 : 100

NOT FOR CONSTRUCTION

NOTE:

GROSS FLOOR AREA (GFA) 97 m²
BUILDING FOOTPRINT 116 m²

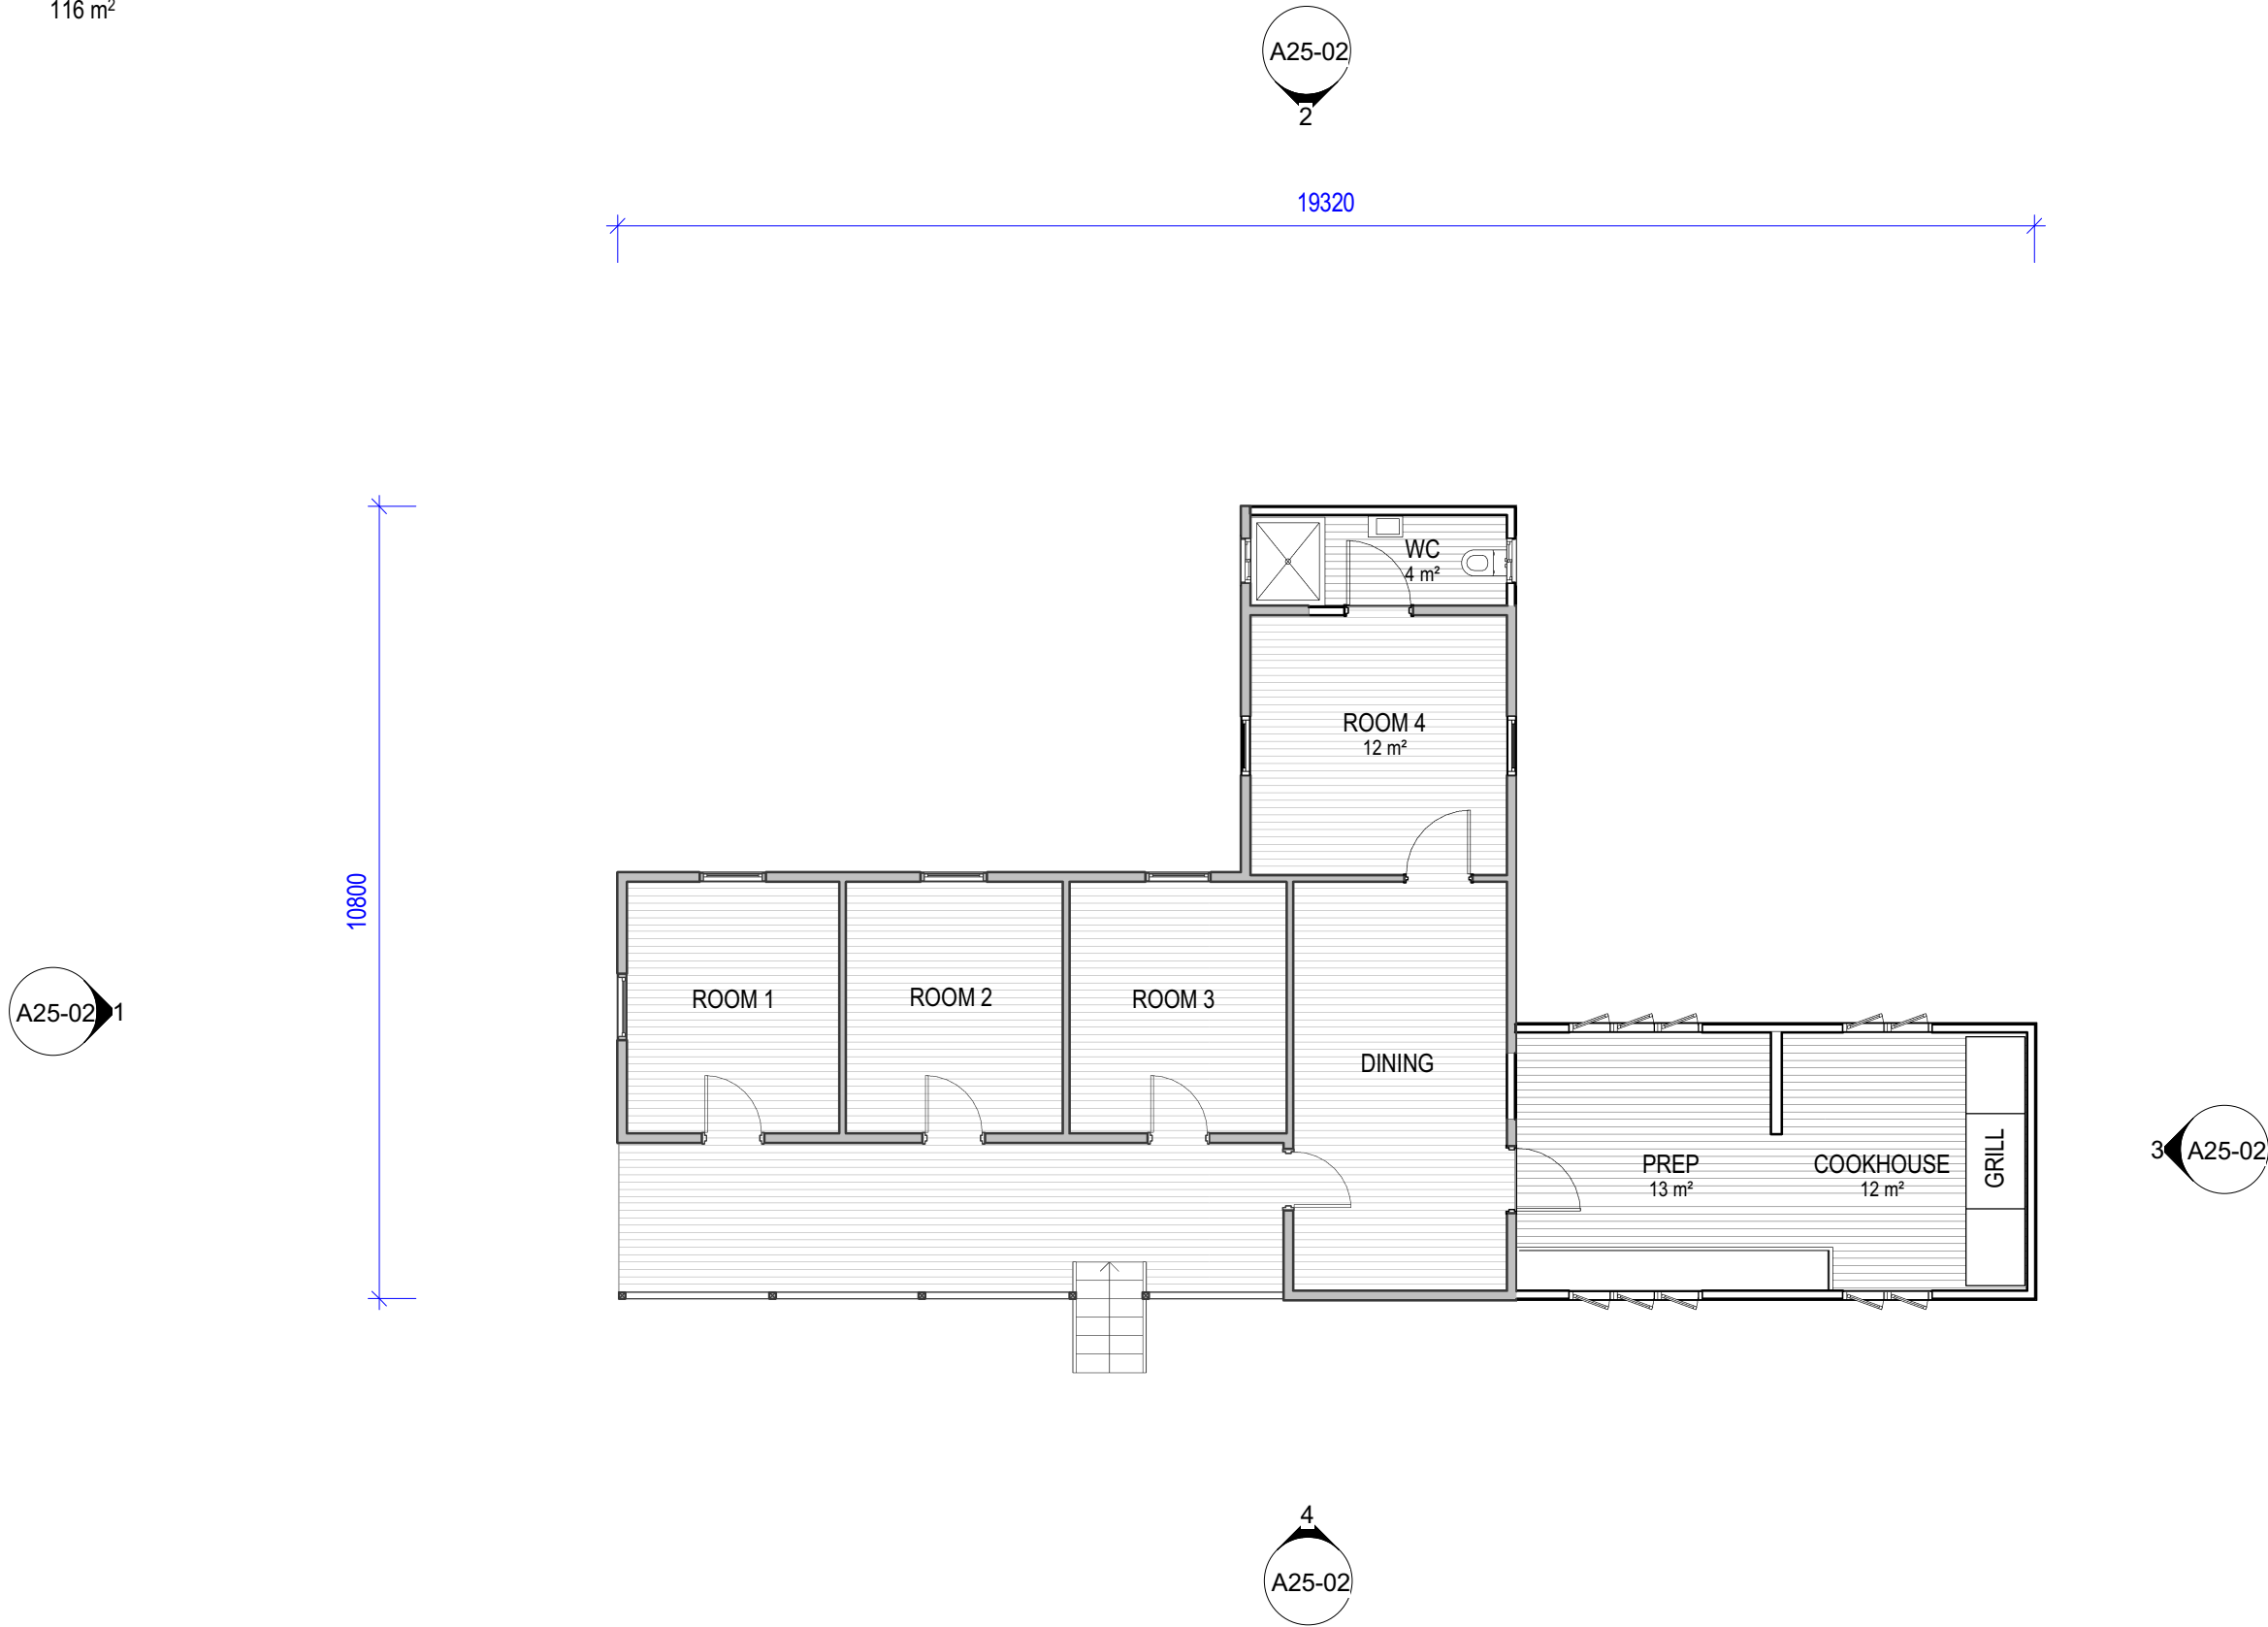

NOT FOR CONSTRUCTION



TOOWOOMBA | SUNSHINE COAST
P. (07) 46 329 962 | WWW.ASPECTAPM.NET
A.B.N 96071786948 | BOAQ 4487

GOOGA RIDGE STAGE 2
SCHEMATIC DESIGN


DORM 2 - FLOOR PLAN

Stage DA Revision D 24/07/26 Designer ZT


Scale Bar 1:100 @ A3 0m 1 2 3 4 5

A10-02 Project No. 240721


View Scale 1 : 100 @ A3

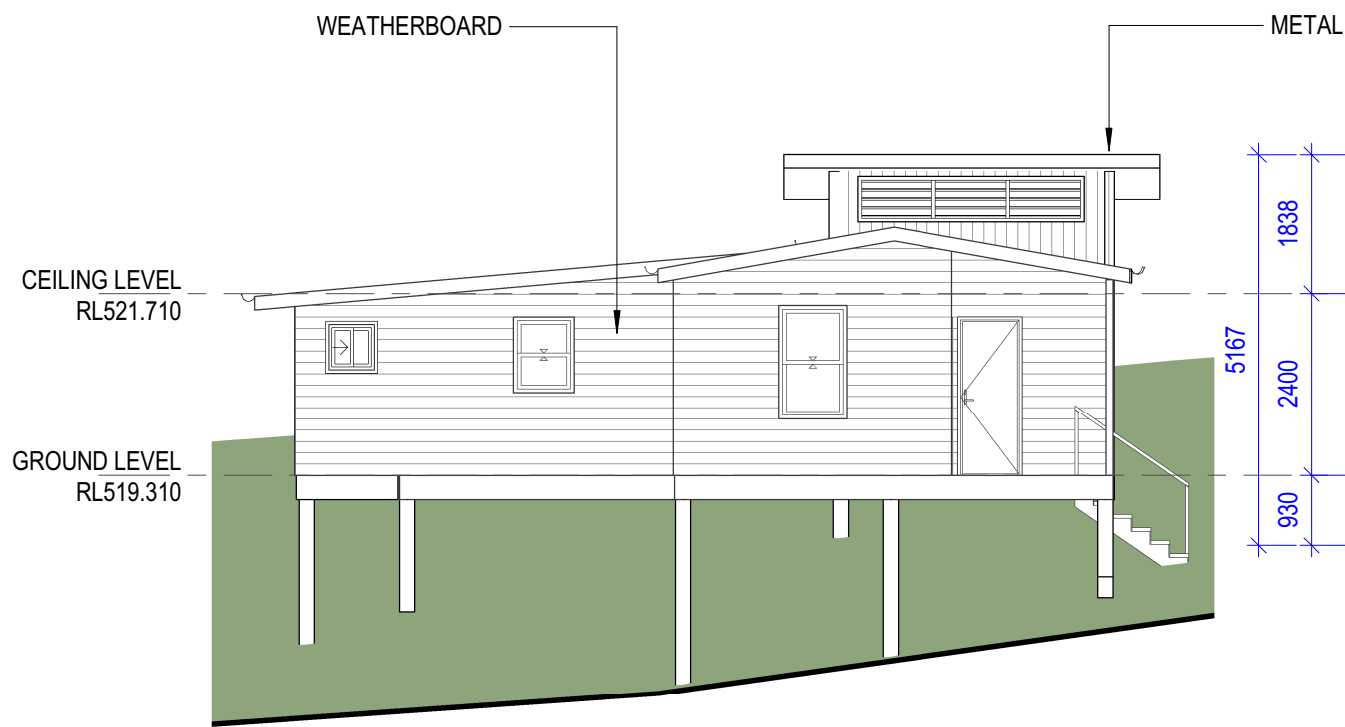


1 DORM 2 - WEST ELEVATION
1 : 100

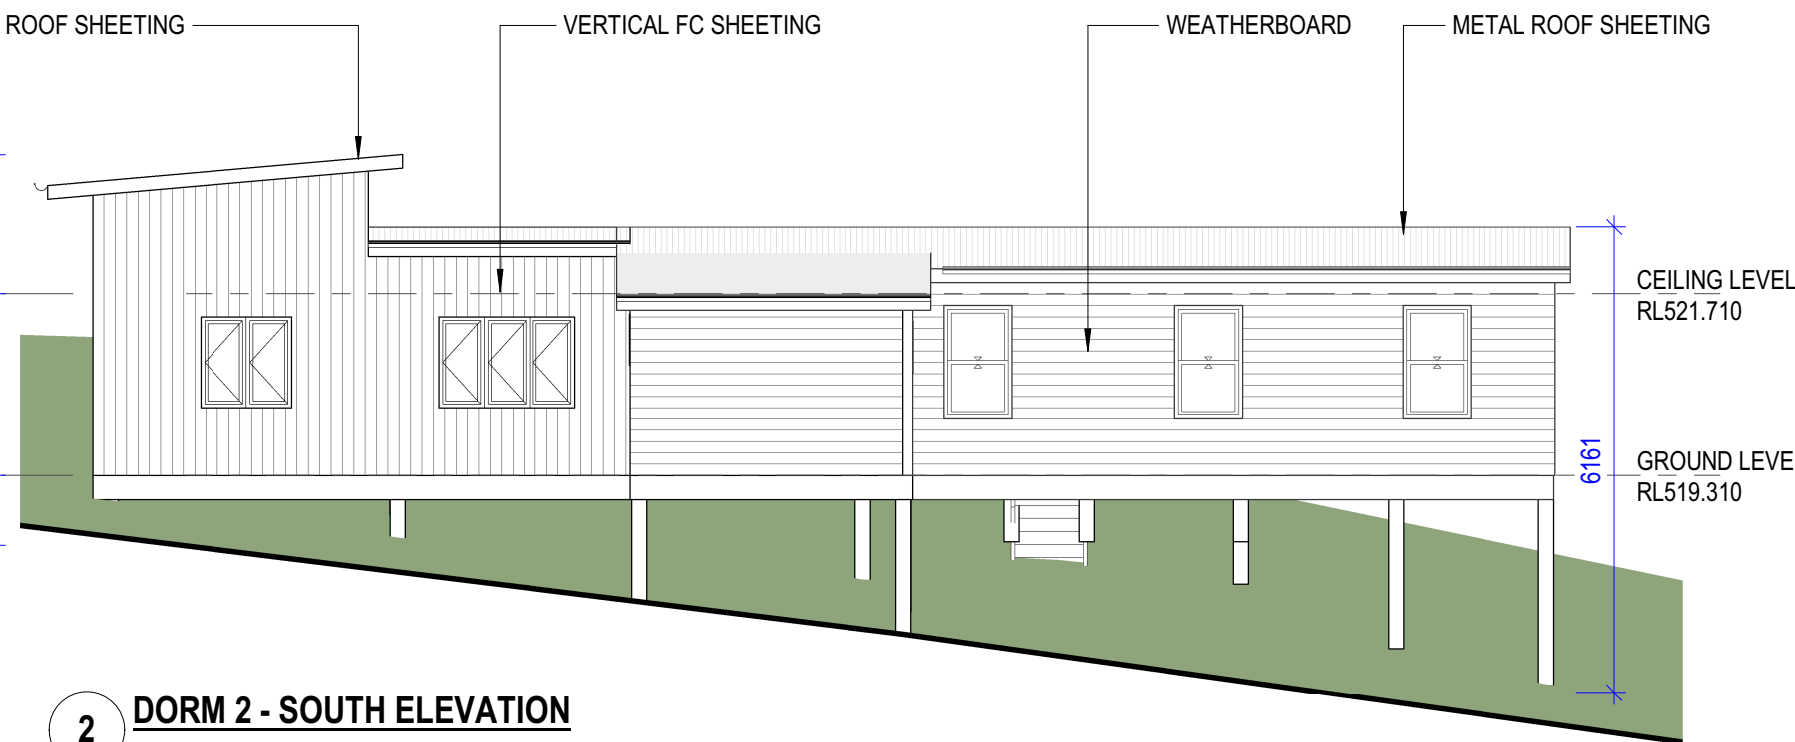

2 DORM 2 - SOUTH ELEVATION
1 : 100

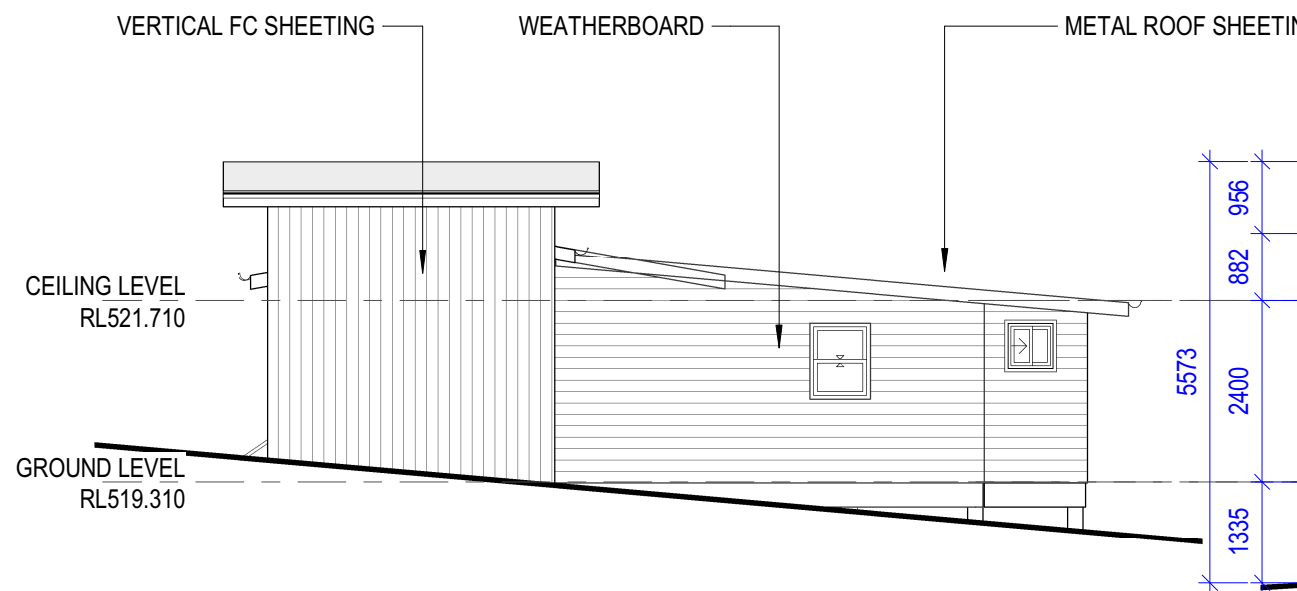

3 DORM 2 - EAST ELEVATION
1 : 100

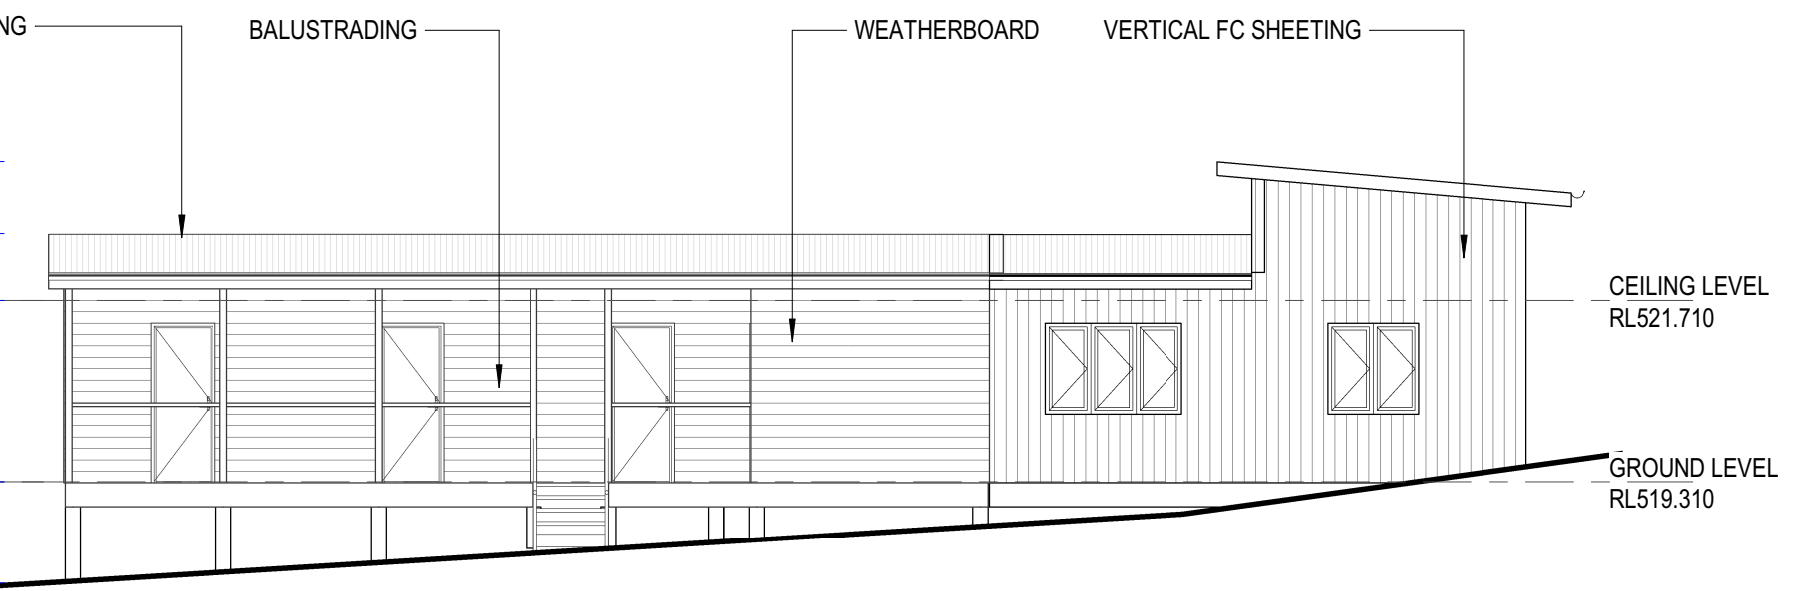


4 DORM 2 - NORTH ELEVATION
1 : 100


NOT FOR CONSTRUCTION

NOTE:


GROSS FLOOR AREA (GFA) 98 m²
BUILDING FOOTPRINT 116 m²

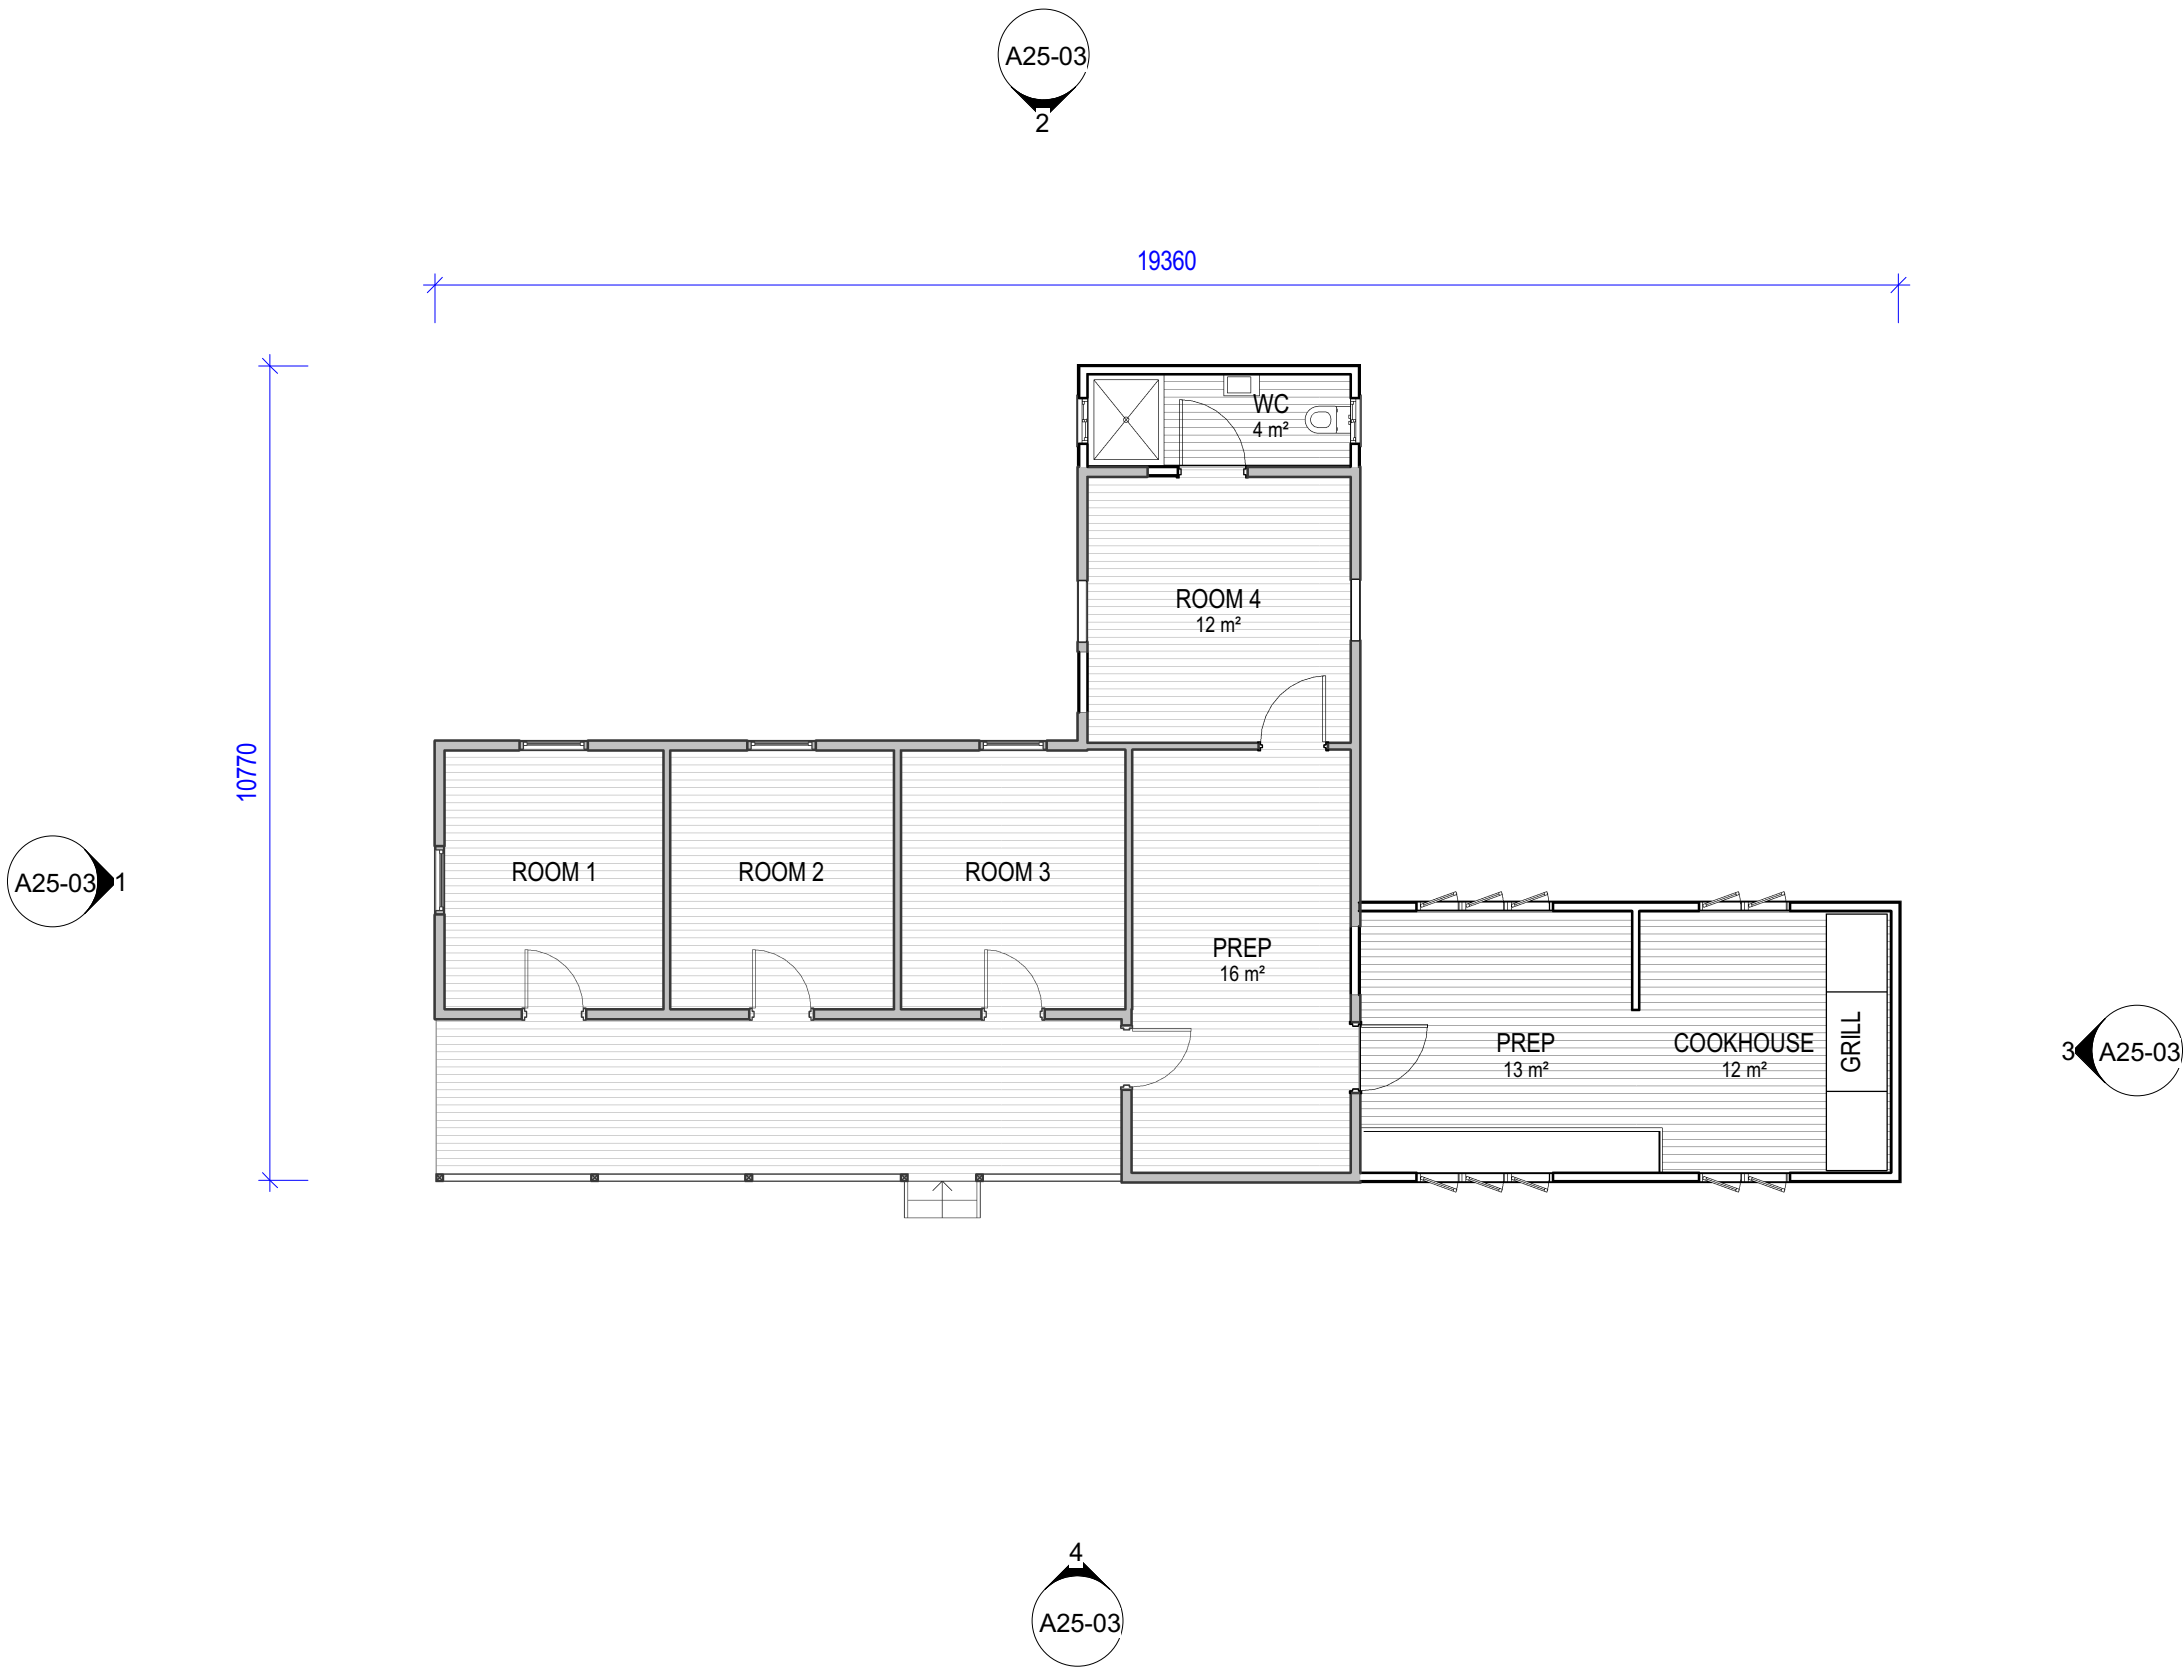


NOT FOR CONSTRUCTION

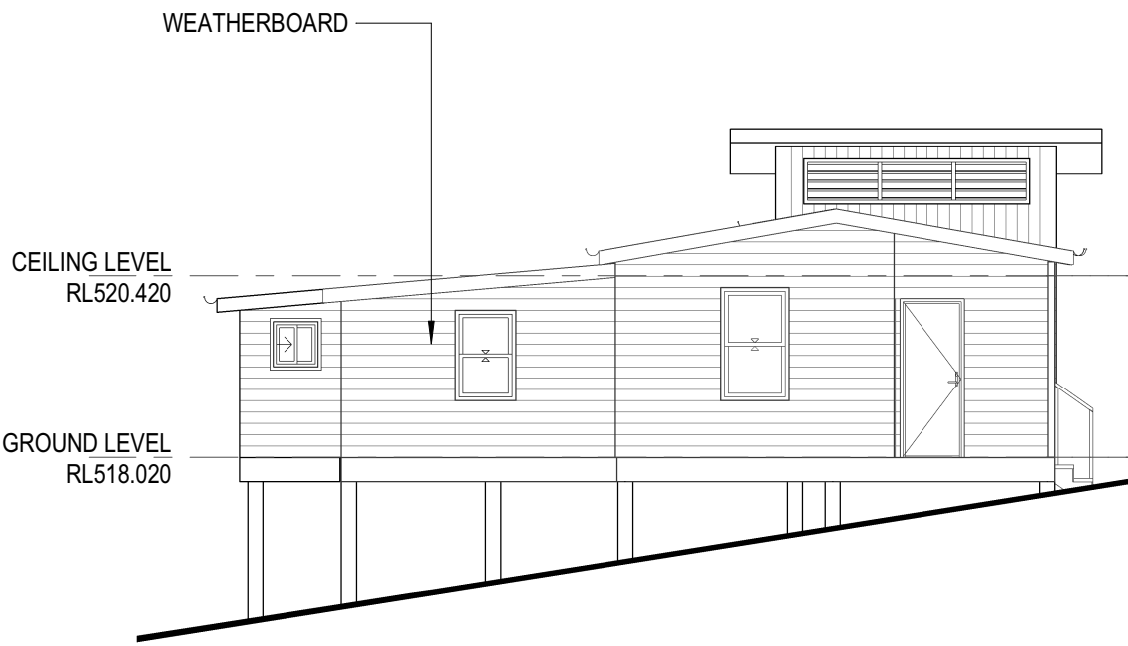


1 DORM 3 - NORTH ELEVATION
1 : 100

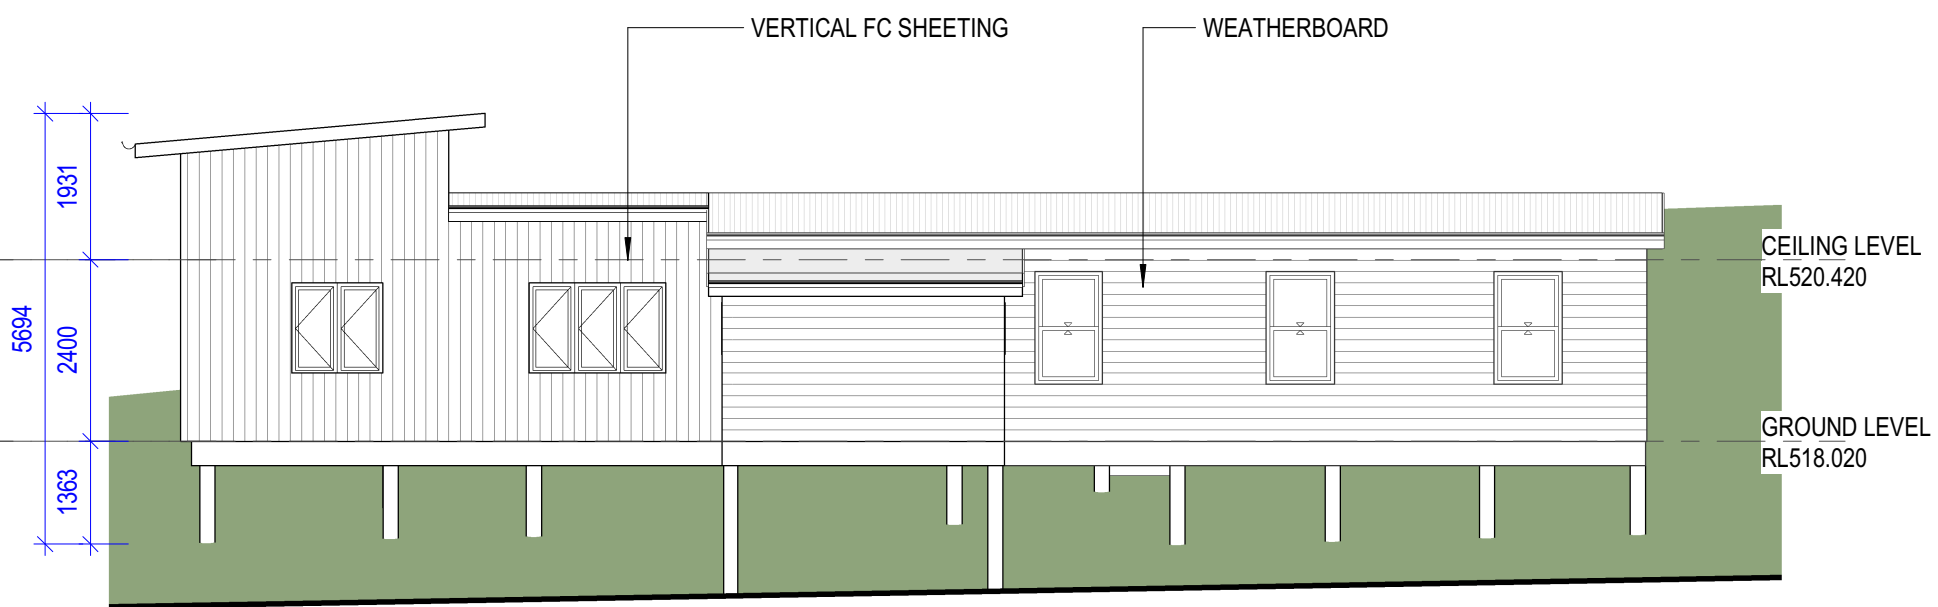

2 DORM 3 - EAST ELEVATION
1 : 100

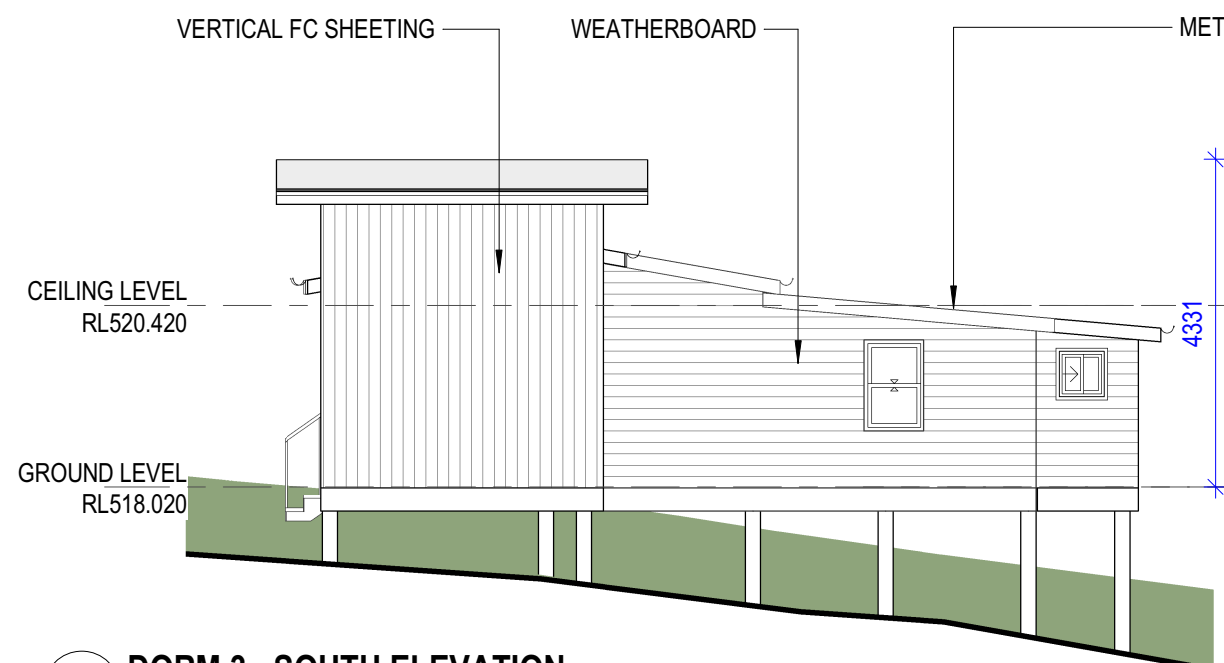

3 DORM 3 - SOUTH ELEVATION
1 : 100

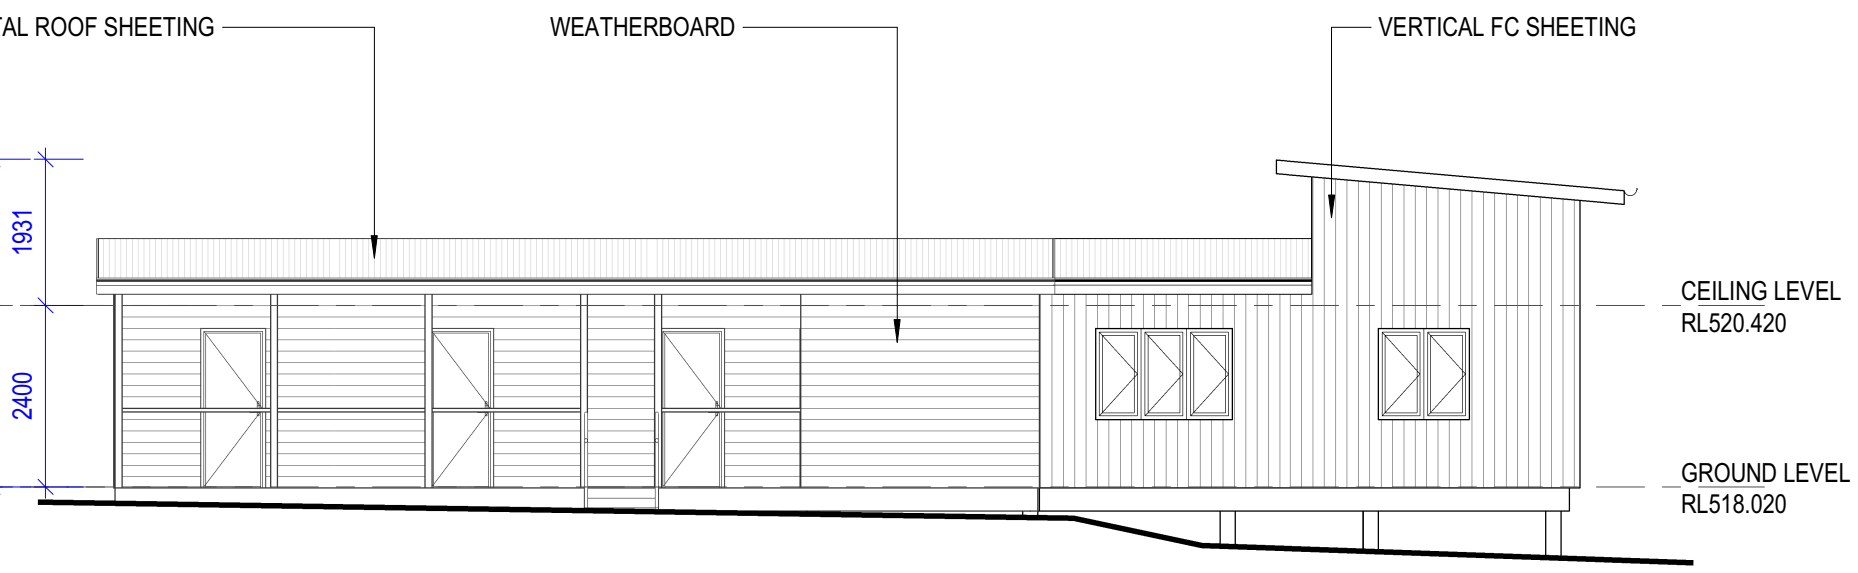

4 DORM 3 - WEST ELEVATION
1 : 100


NOT FOR CONSTRUCTION

NOTE:


GROSS FLOOR AREA (GFA) 98 m²
BUILDING FOOTPRINT 118 m²




NOT FOR CONSTRUCTION

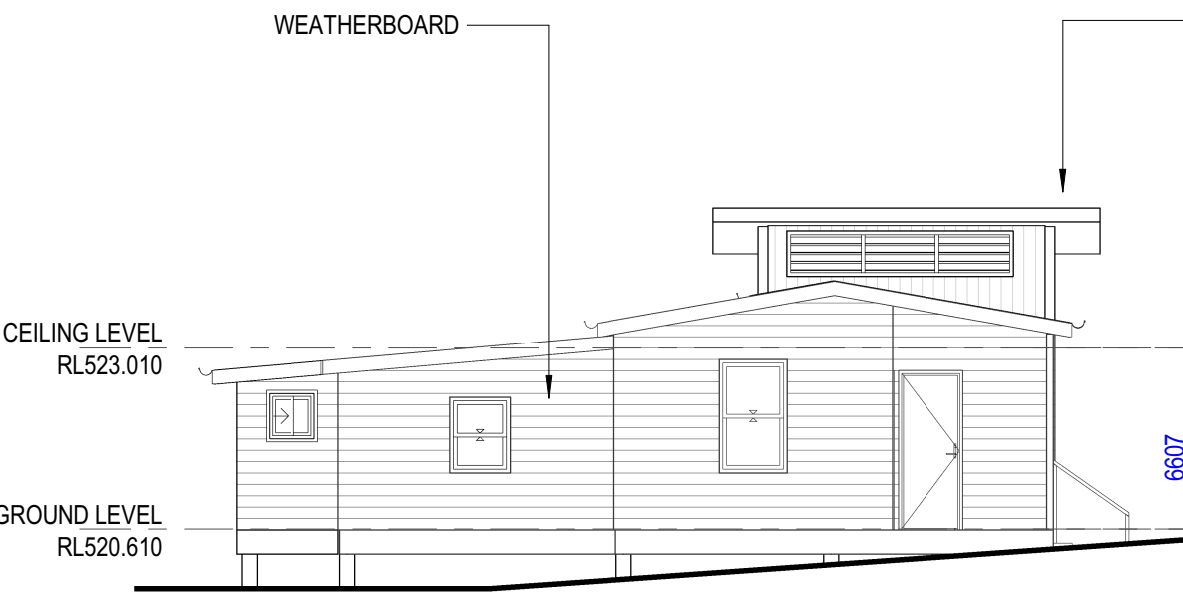


1 **DORM 4 - WEST ELEVATION**
1 : 100

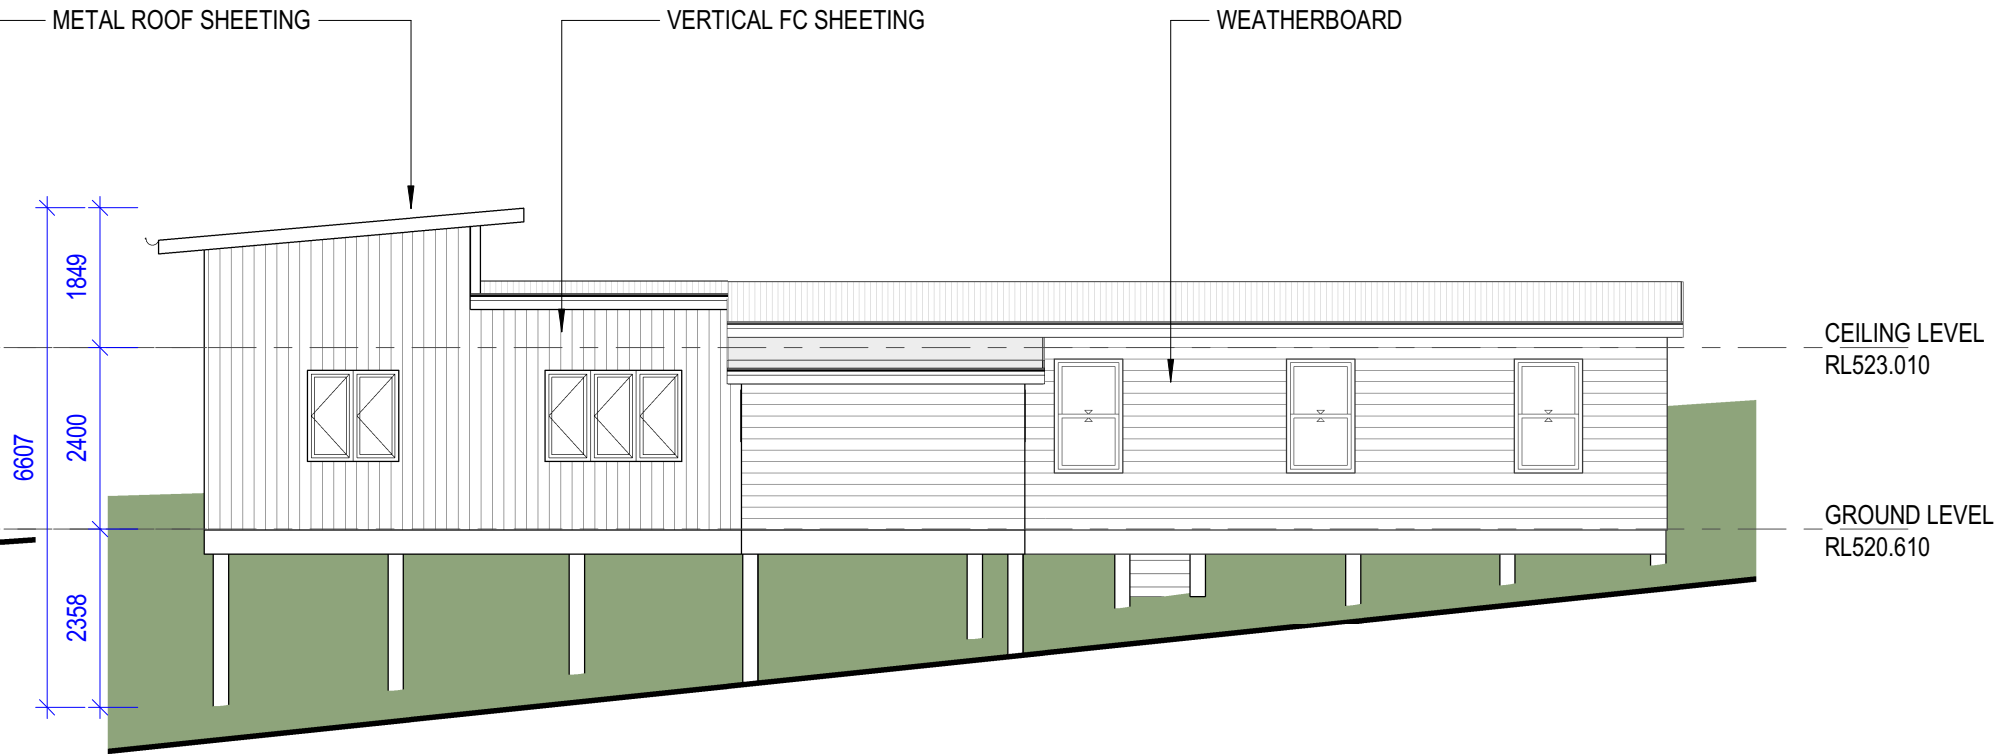

2 **DORM 4 - NORTH ELEVATION**
1 : 100

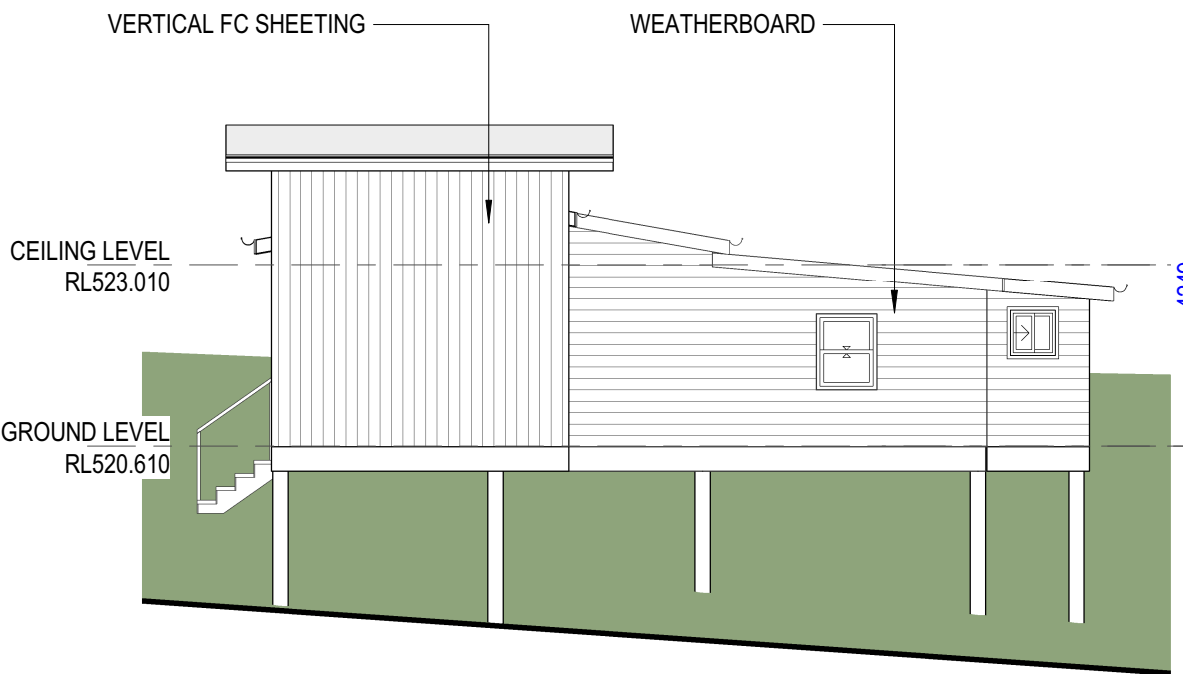

3 **DORM 4 - EAST ELEVATION**
1 : 100

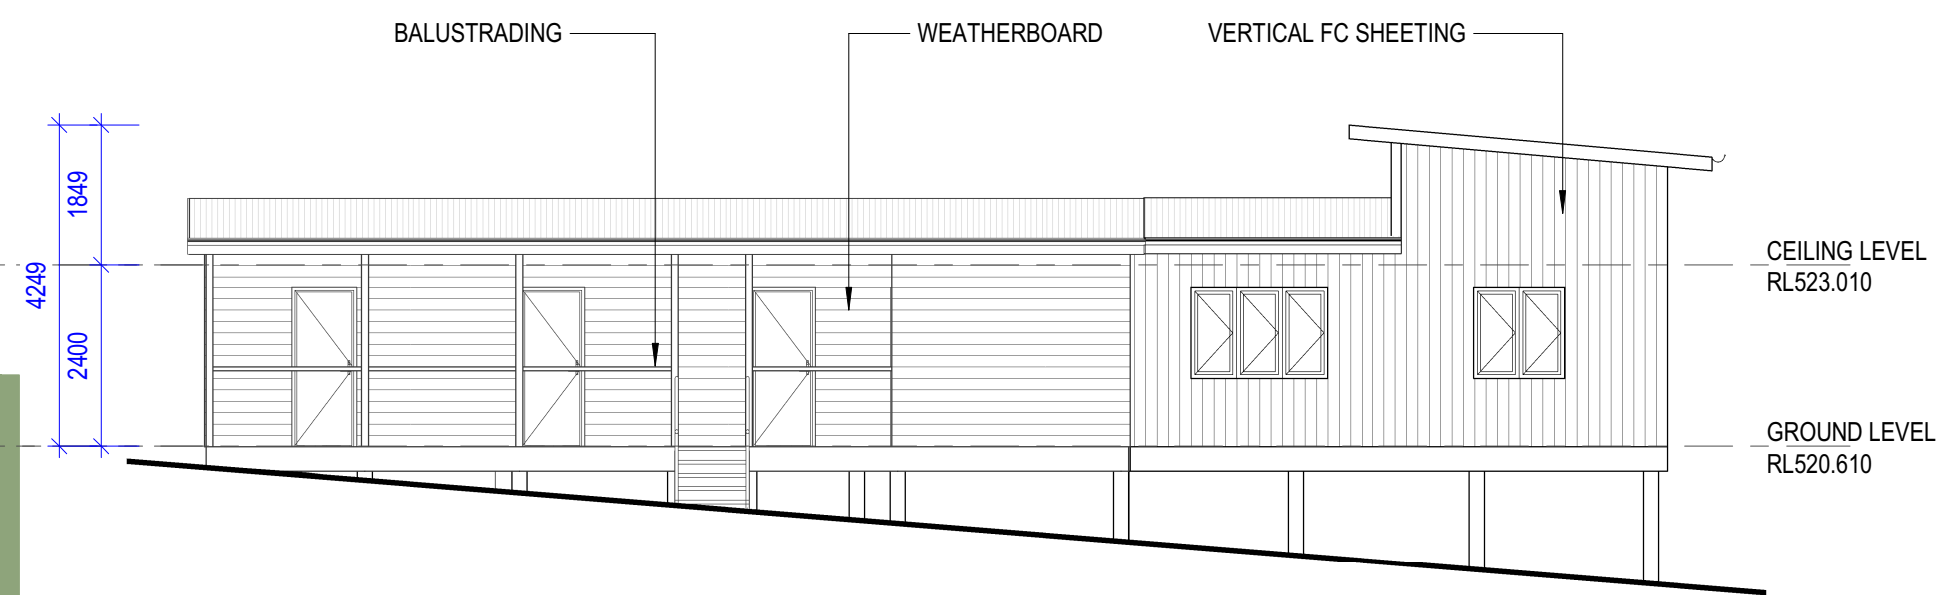


4 **DORM 4 - SOUTH ELEVATION**
1 : 100

NOT FOR CONSTRUCTION




NOTE:


GROSS FLOOR AREA (GFA) 150 m²
BUILDING FOOTPRINT 238 m²

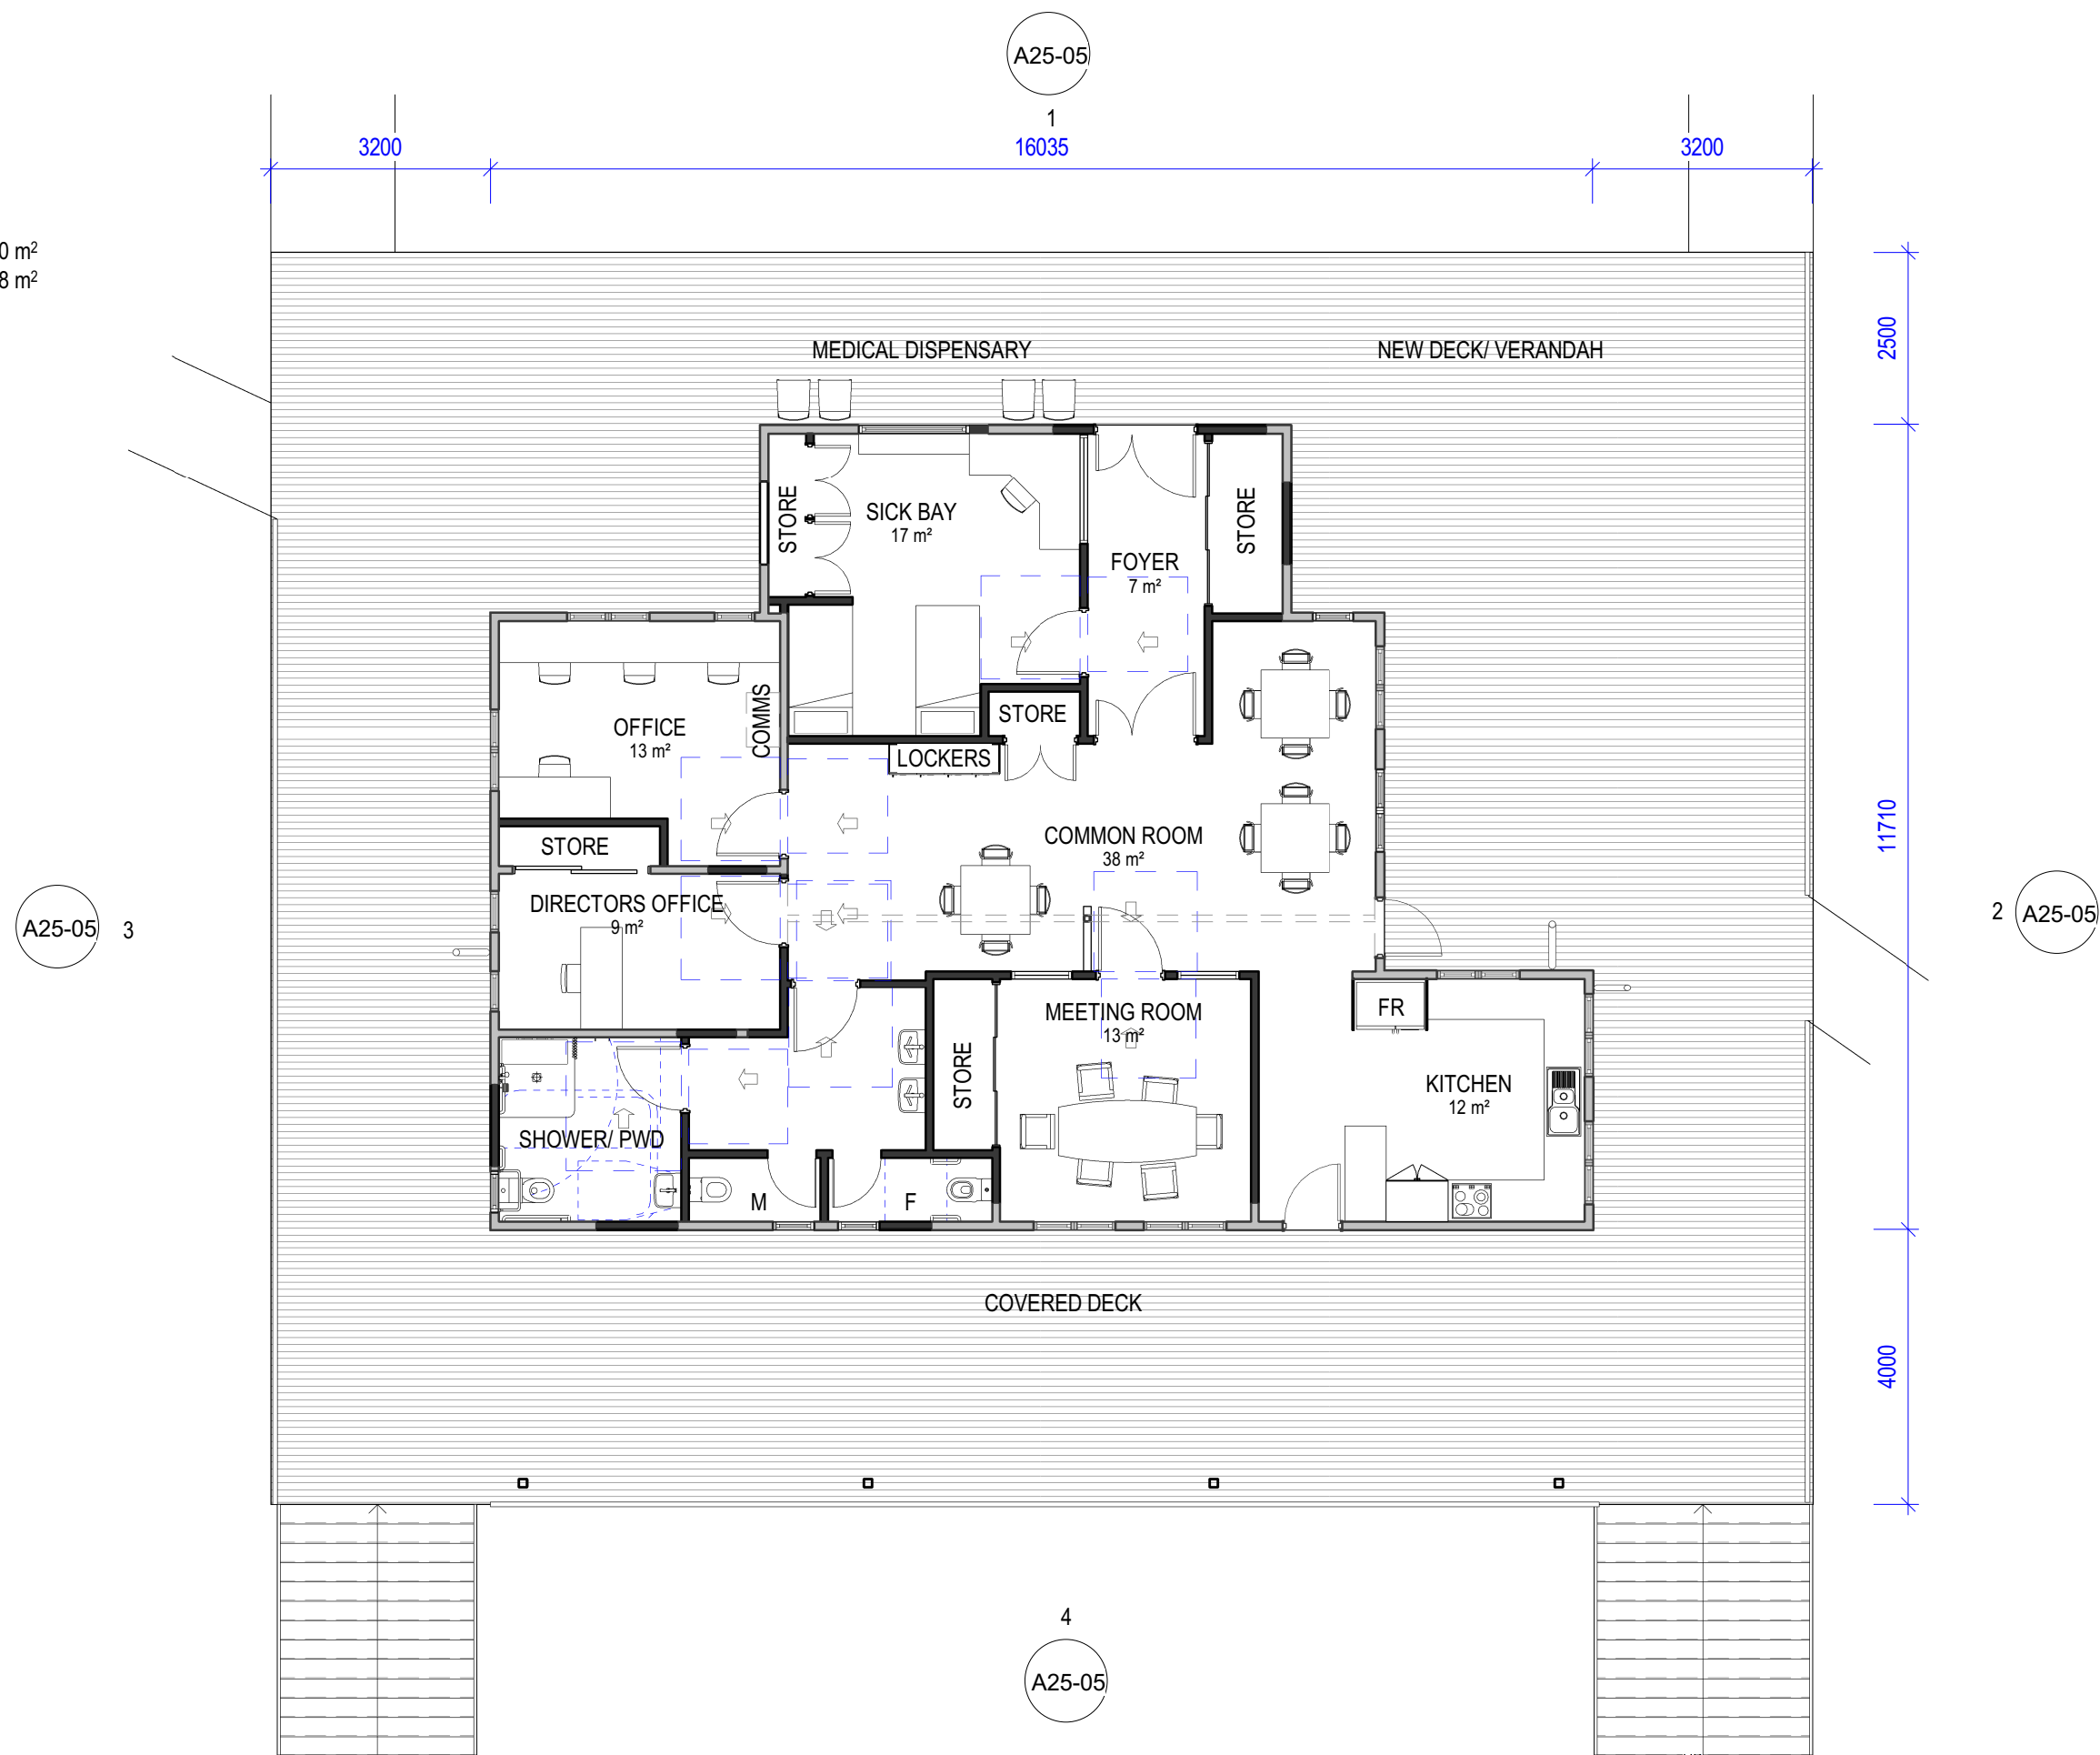

NOT FOR CONSTRUCTION

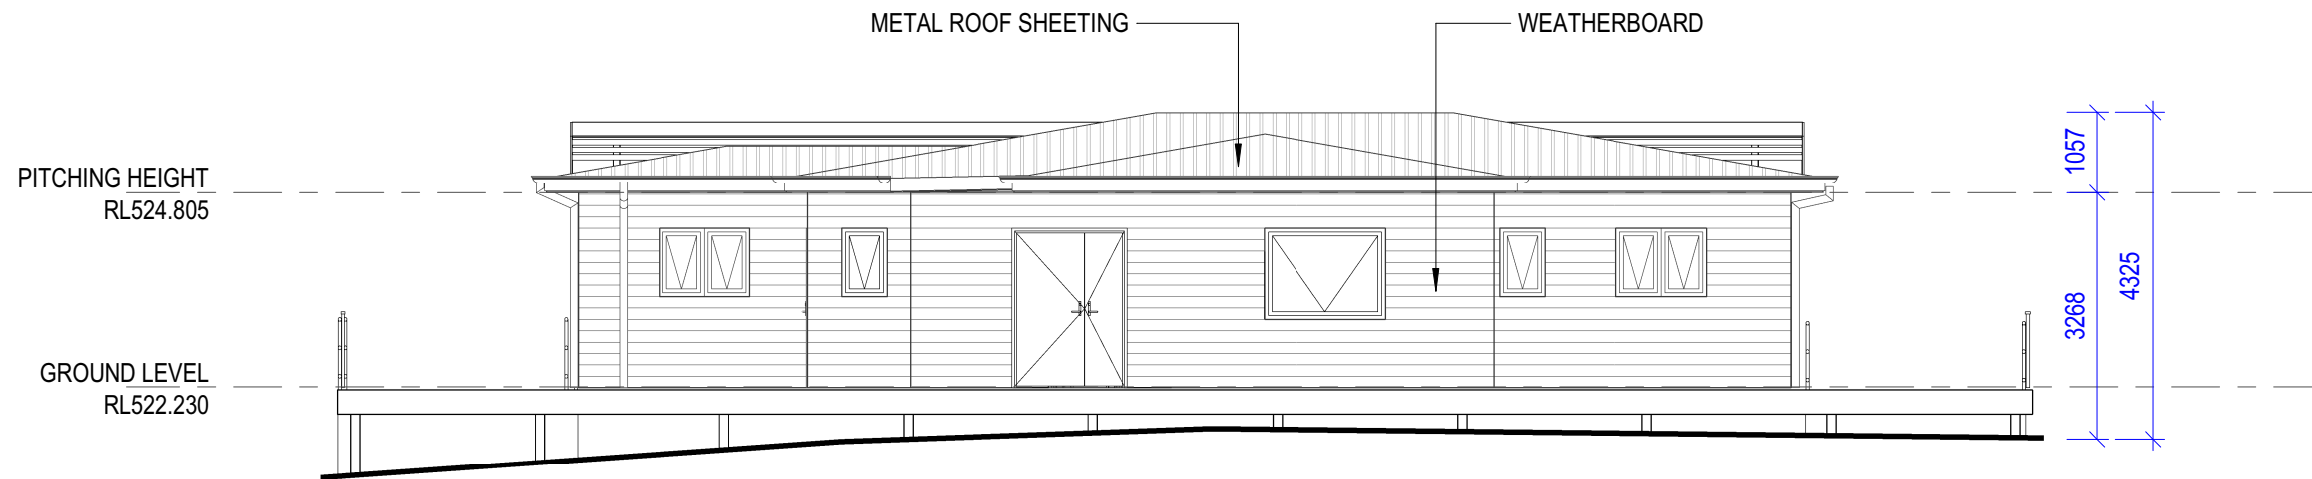


1 WEST ELEVATION
1 : 100

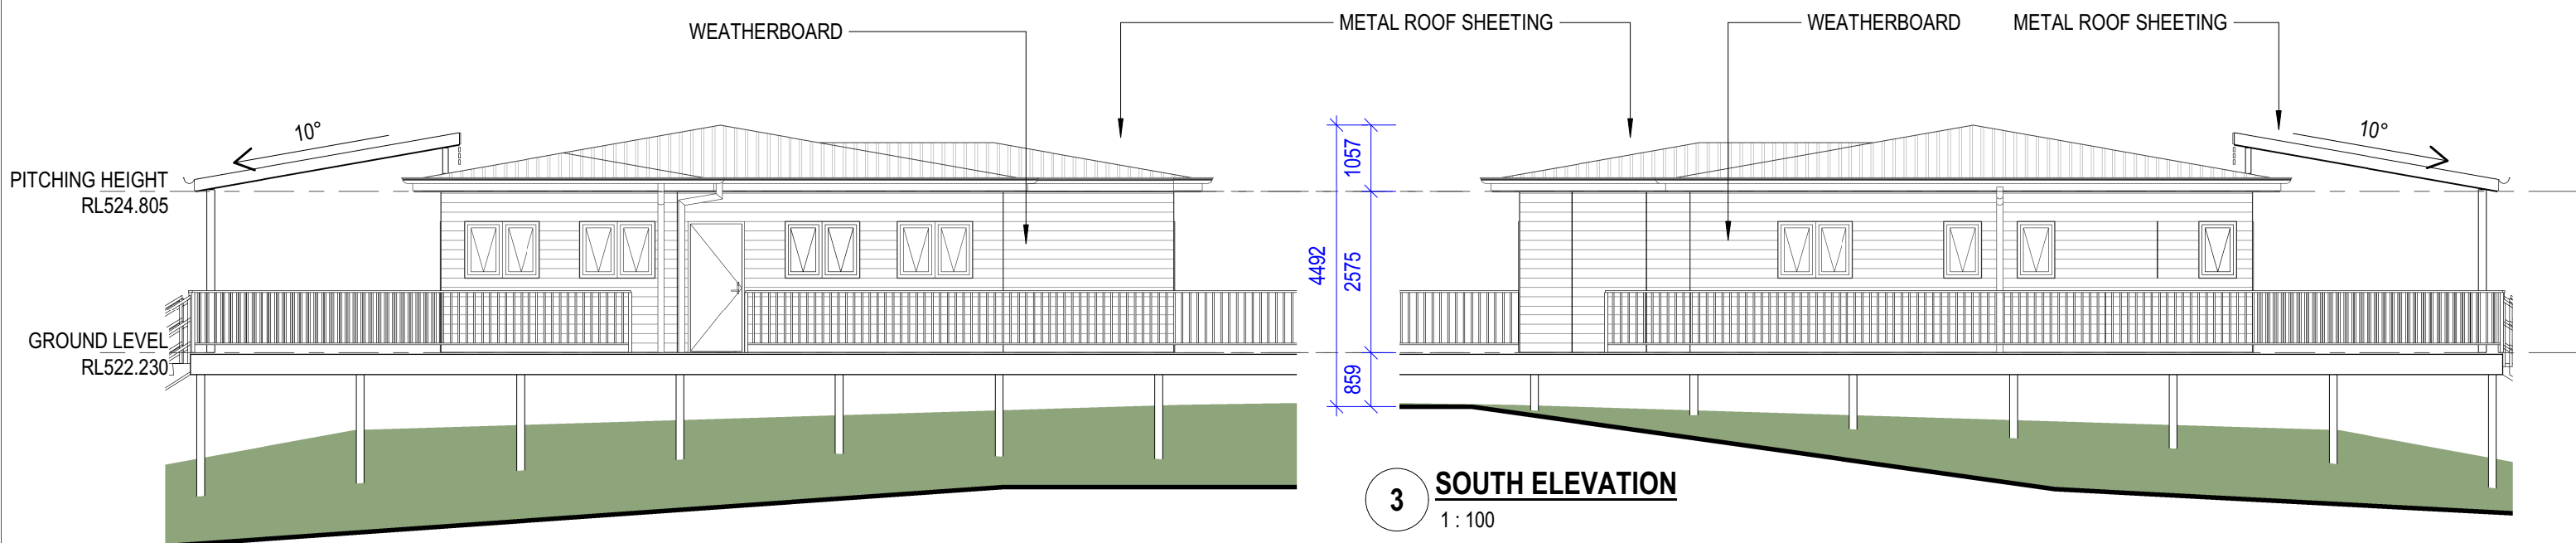

3 SOUTH ELEVATION
1 : 100

2 NORTH ELEVATION
1 : 100

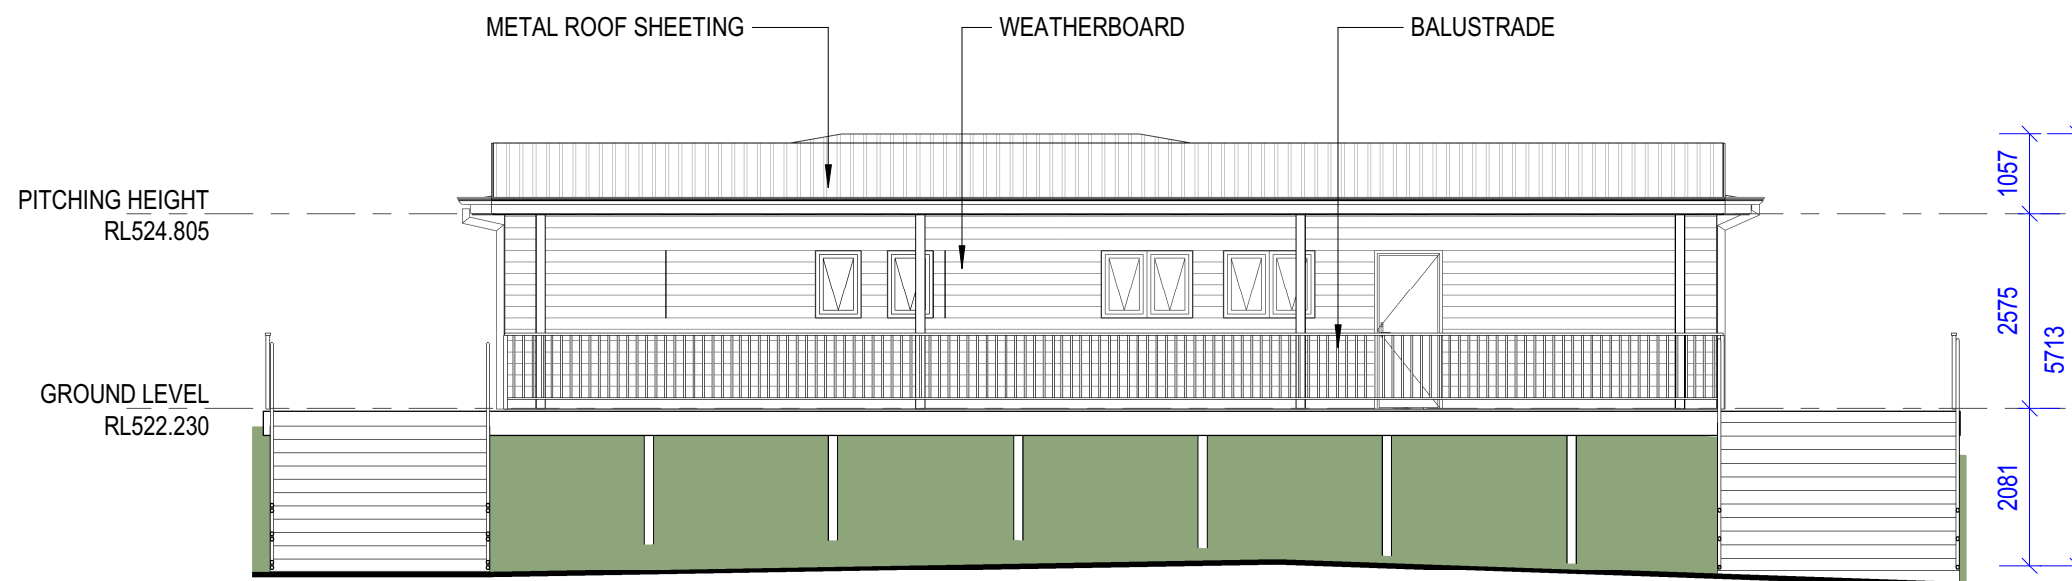


4 EAST ELEVATION
1 : 100


NOT FOR CONSTRUCTION

NOTE:


GROSS FLOOR AREA (GFA) 46 m²
BUILDING FOOTPRINT 49 m²

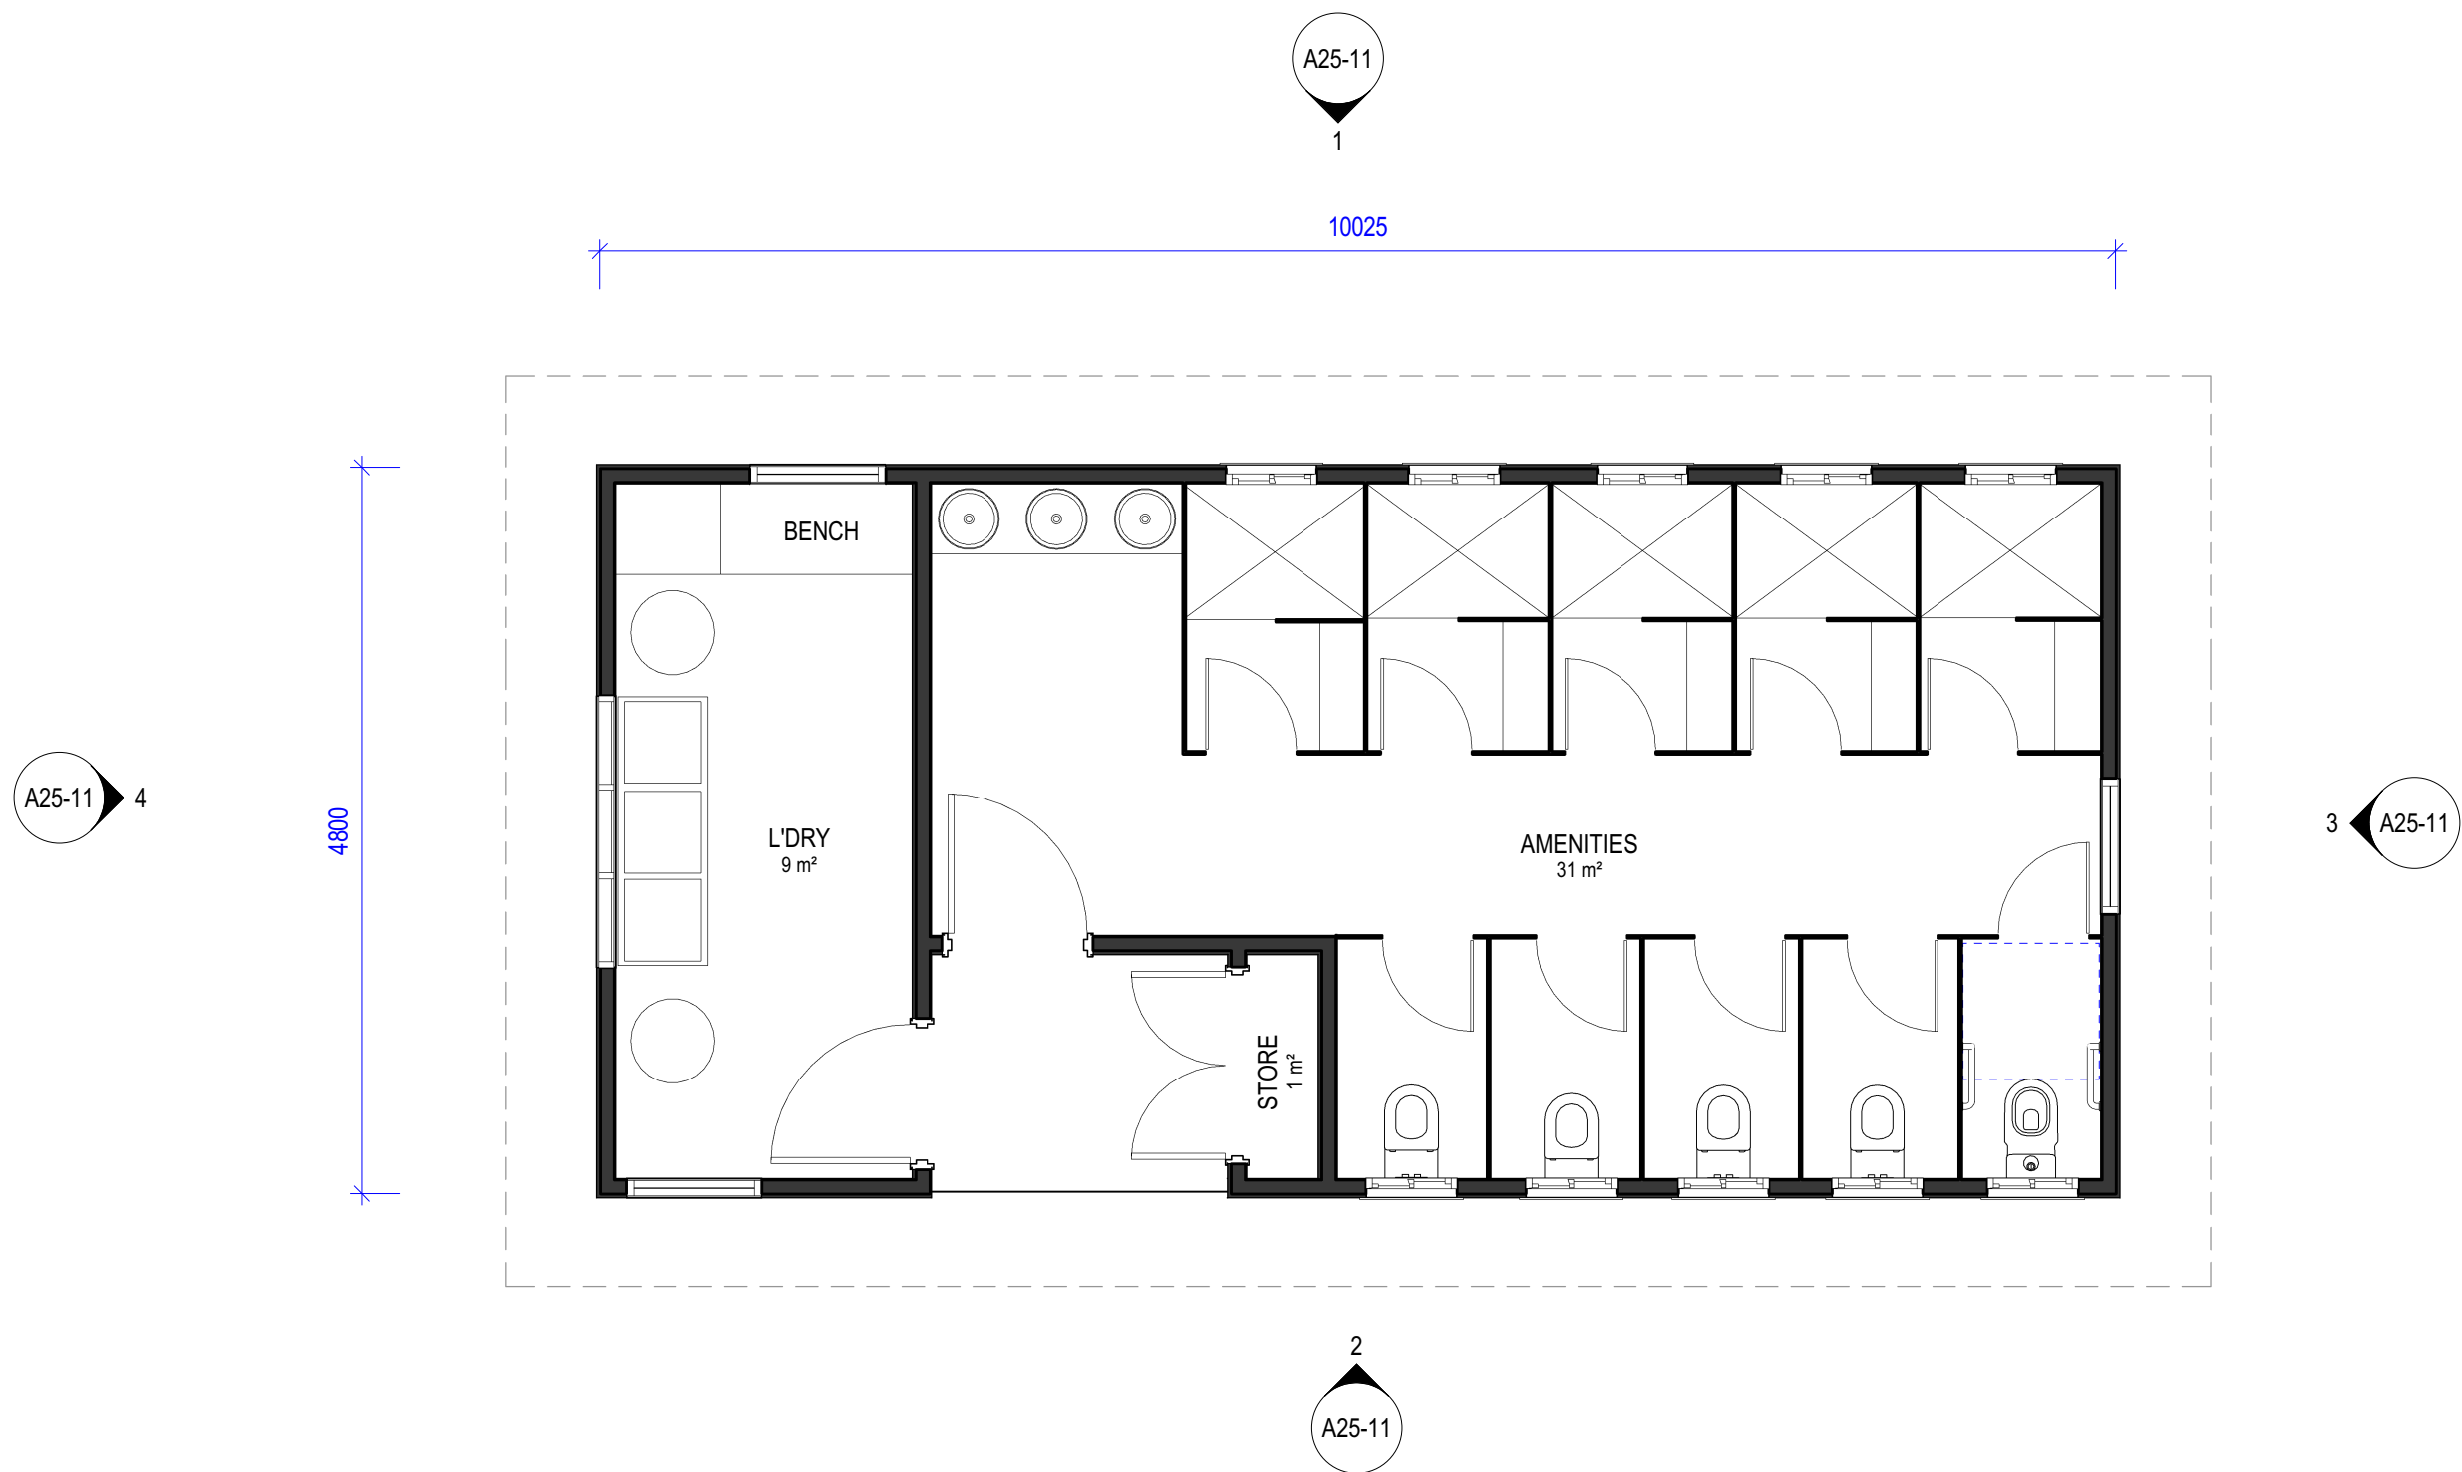


NOT FOR CONSTRUCTION

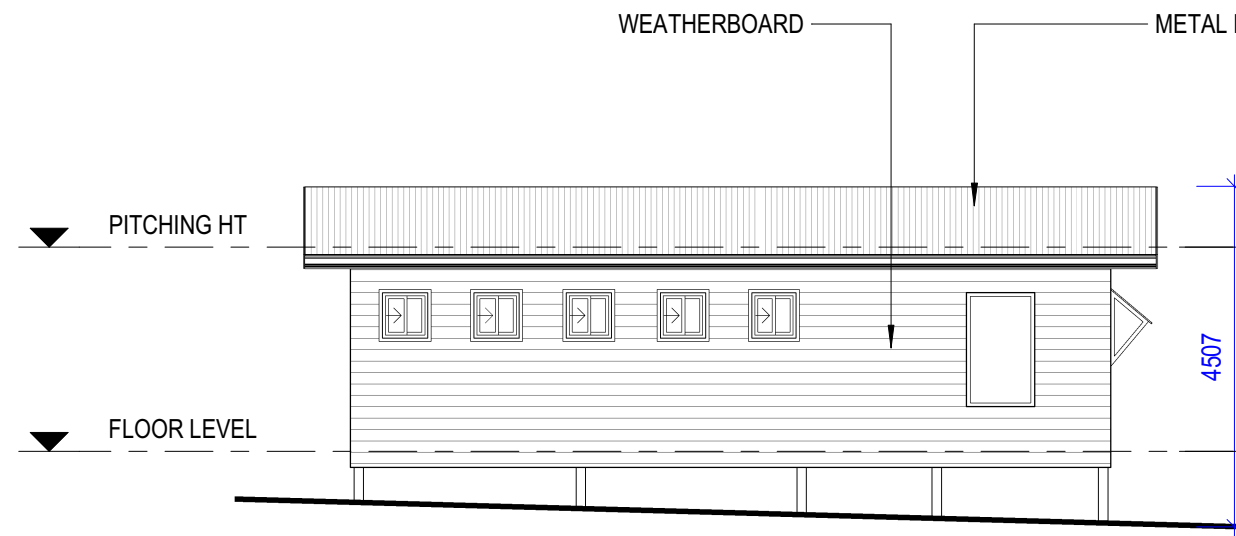


1 ELEVATION A
1 : 100

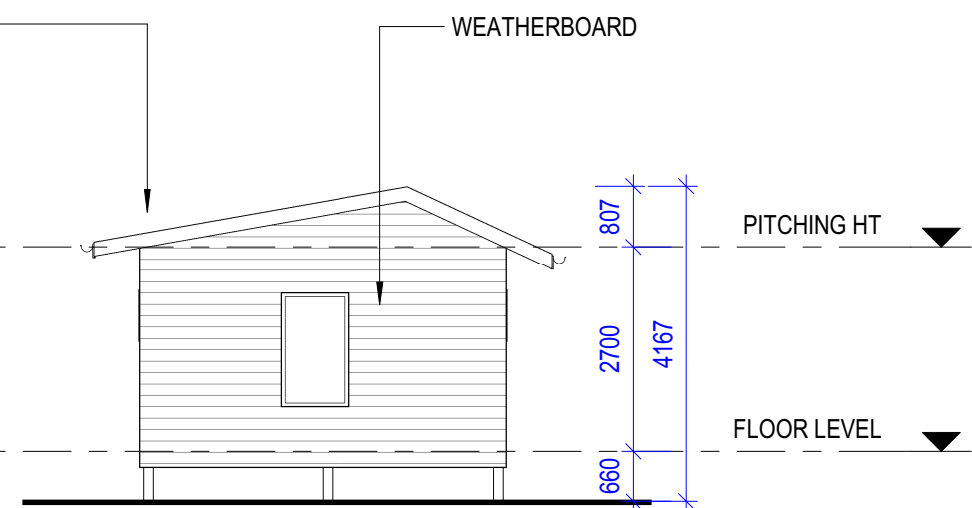

3 ELEVATION B
1 : 100

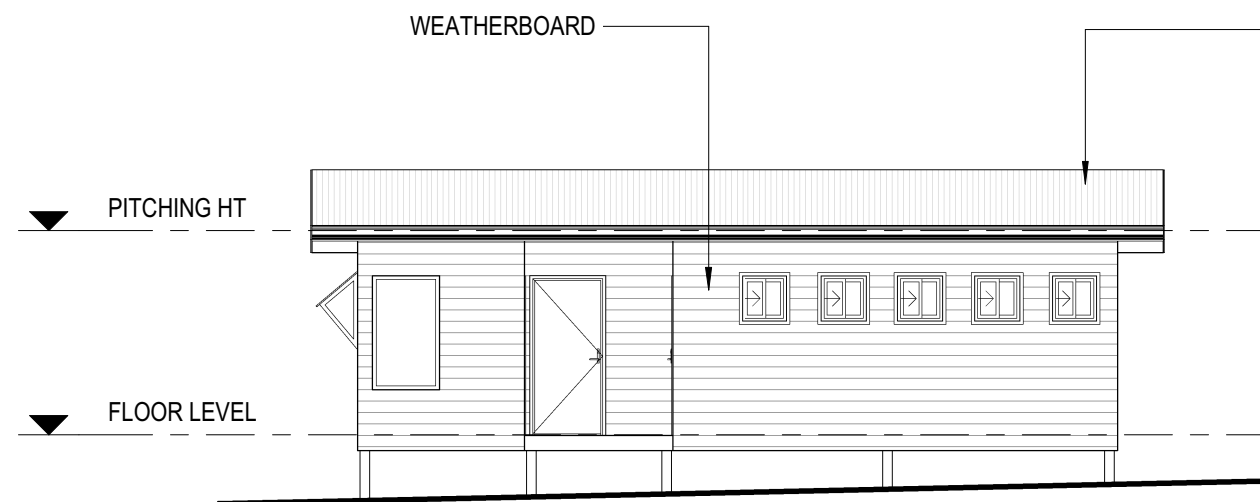

2 ELEVATION C
1 : 100

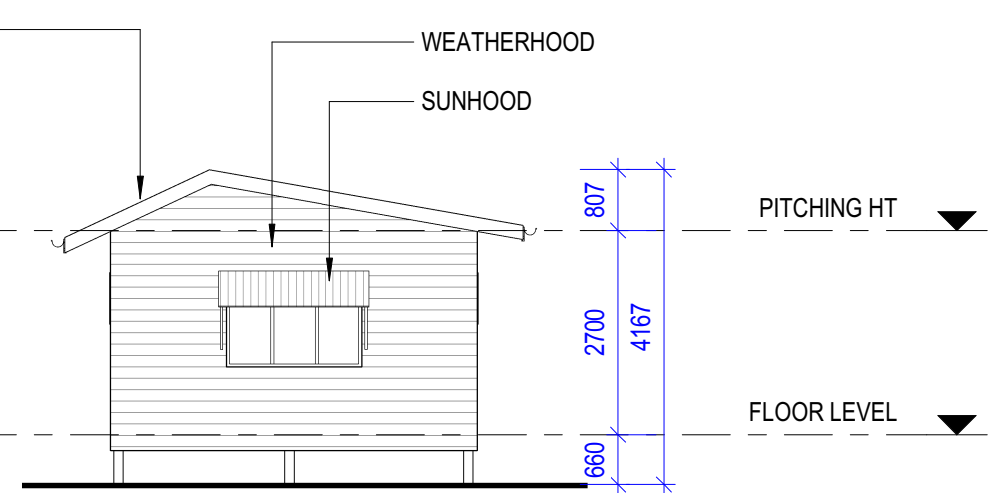

4 ELEVATION D
1 : 100

NOT FOR CONSTRUCTION