

APPROVED PLAN

referred to in Council's Decision Notice dated


27 July 2026

This plan is subject to conditions of Approval Number

MCUI/2021/169/A


Assessment Manager

NOTE: This Approved Plan only authorises the location of the Meteorological Mast and access track.

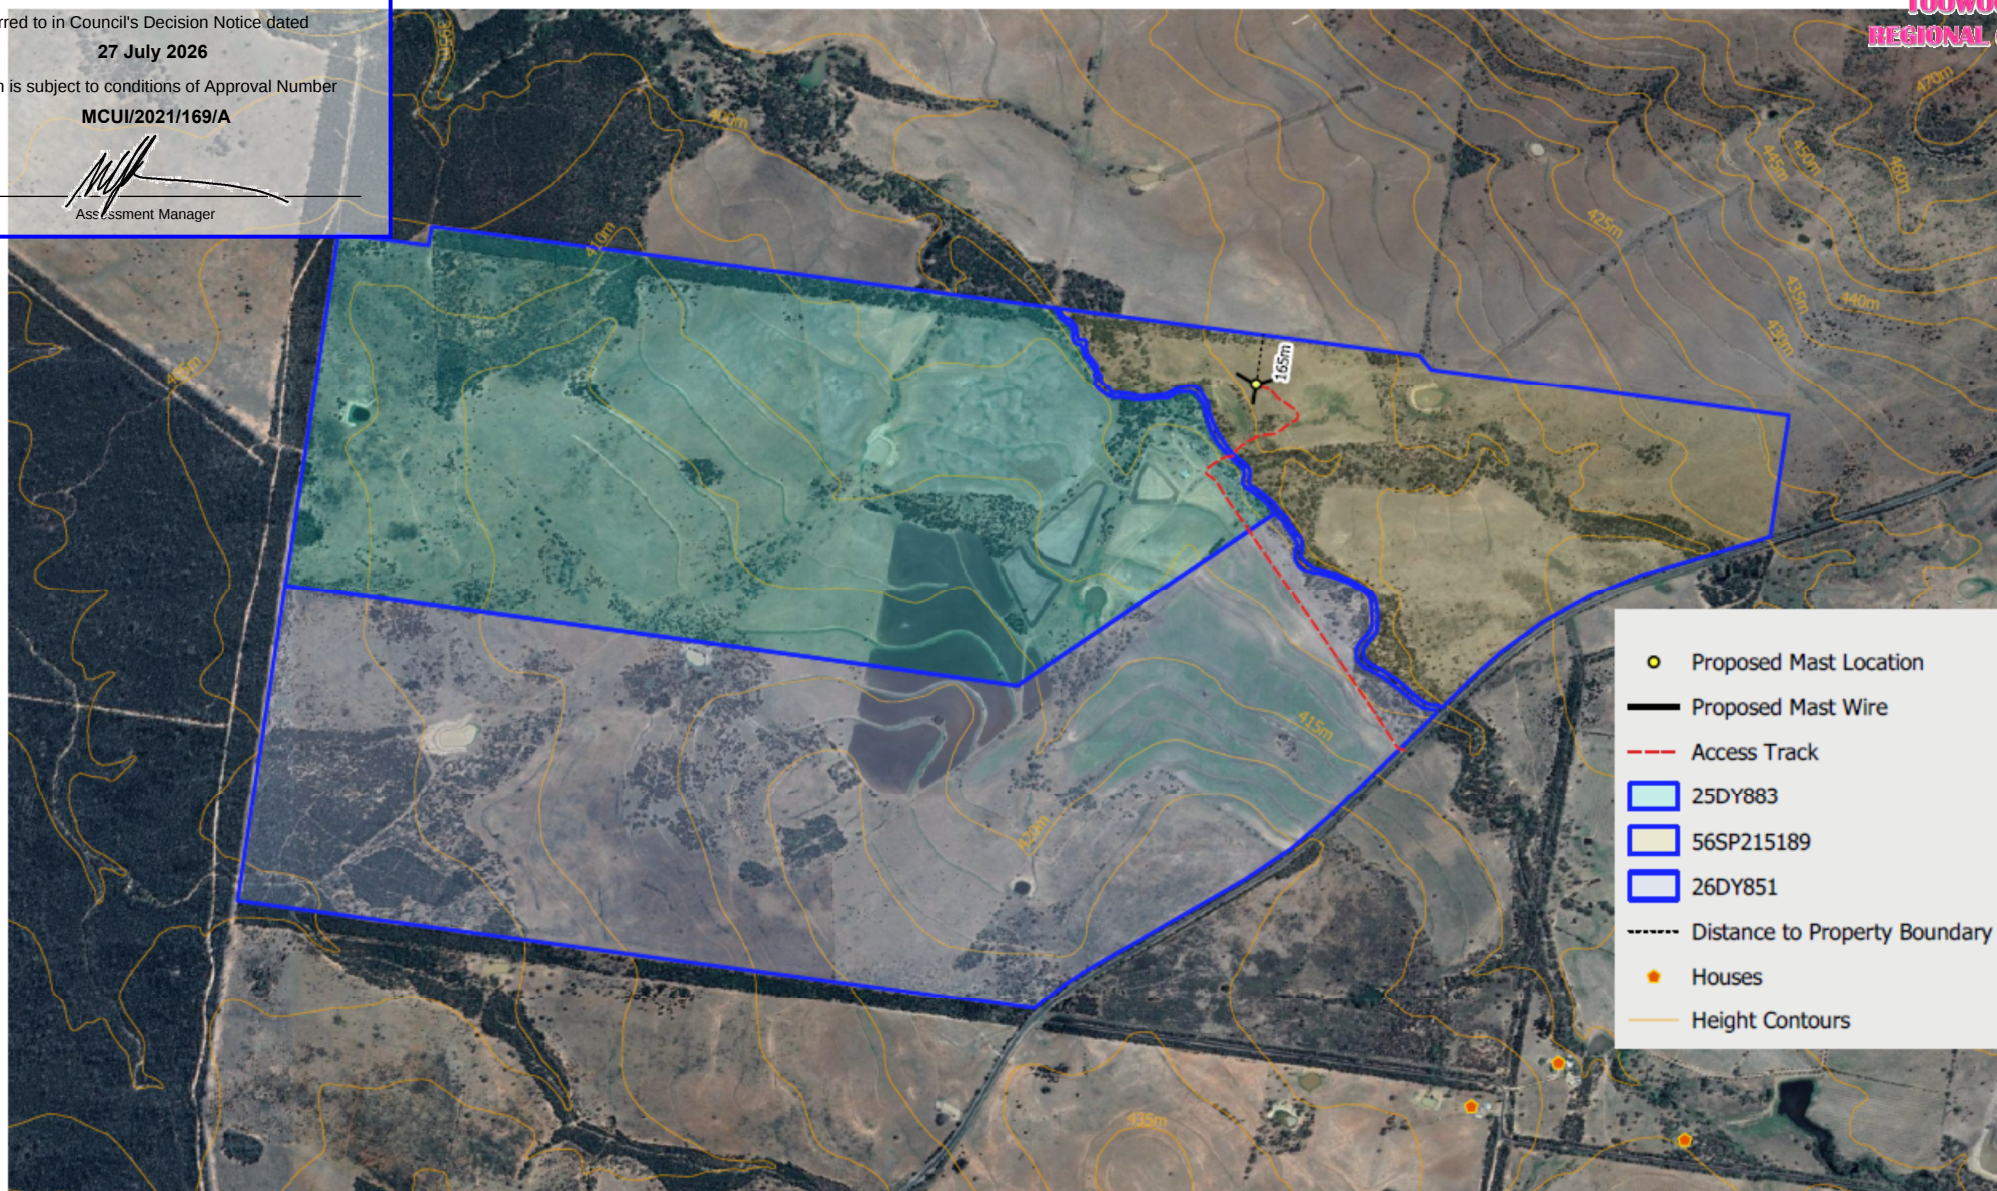

PROPOSED METEOROLOGICAL MAST 1

Site Plan - 25/DY883 26/DY851 56/SP215189

Date: 2/12/2020

File: CPMT_MAST1_A4_SAT

Sheet: 1 of 1

Revision: B

0 500 1,000 m




Scale: 1:15,000 @ Page Size: A4

Coordinate System: GDA1994 NGA Zone 56



THIS DOCUMENT AND ALL INTELLECTUAL PROPERTY RIGHTS IN IT ARE THE PROPERTY OF ART GROUP. IT CONTAINS INFORMATION THAT IS CONFIDENTIAL TO COMPANIES WITHIN THE ART GROUP. ANY REQUEST TO COPY OR CIRCULATE THE DOCUMENT WILL REQUIRE PRIOR WRITTEN APPROVAL FROM ART GROUP. ©2019 ART GROUP PTY LTD AND ITS LICENSORS. ALL RIGHTS RESERVED.

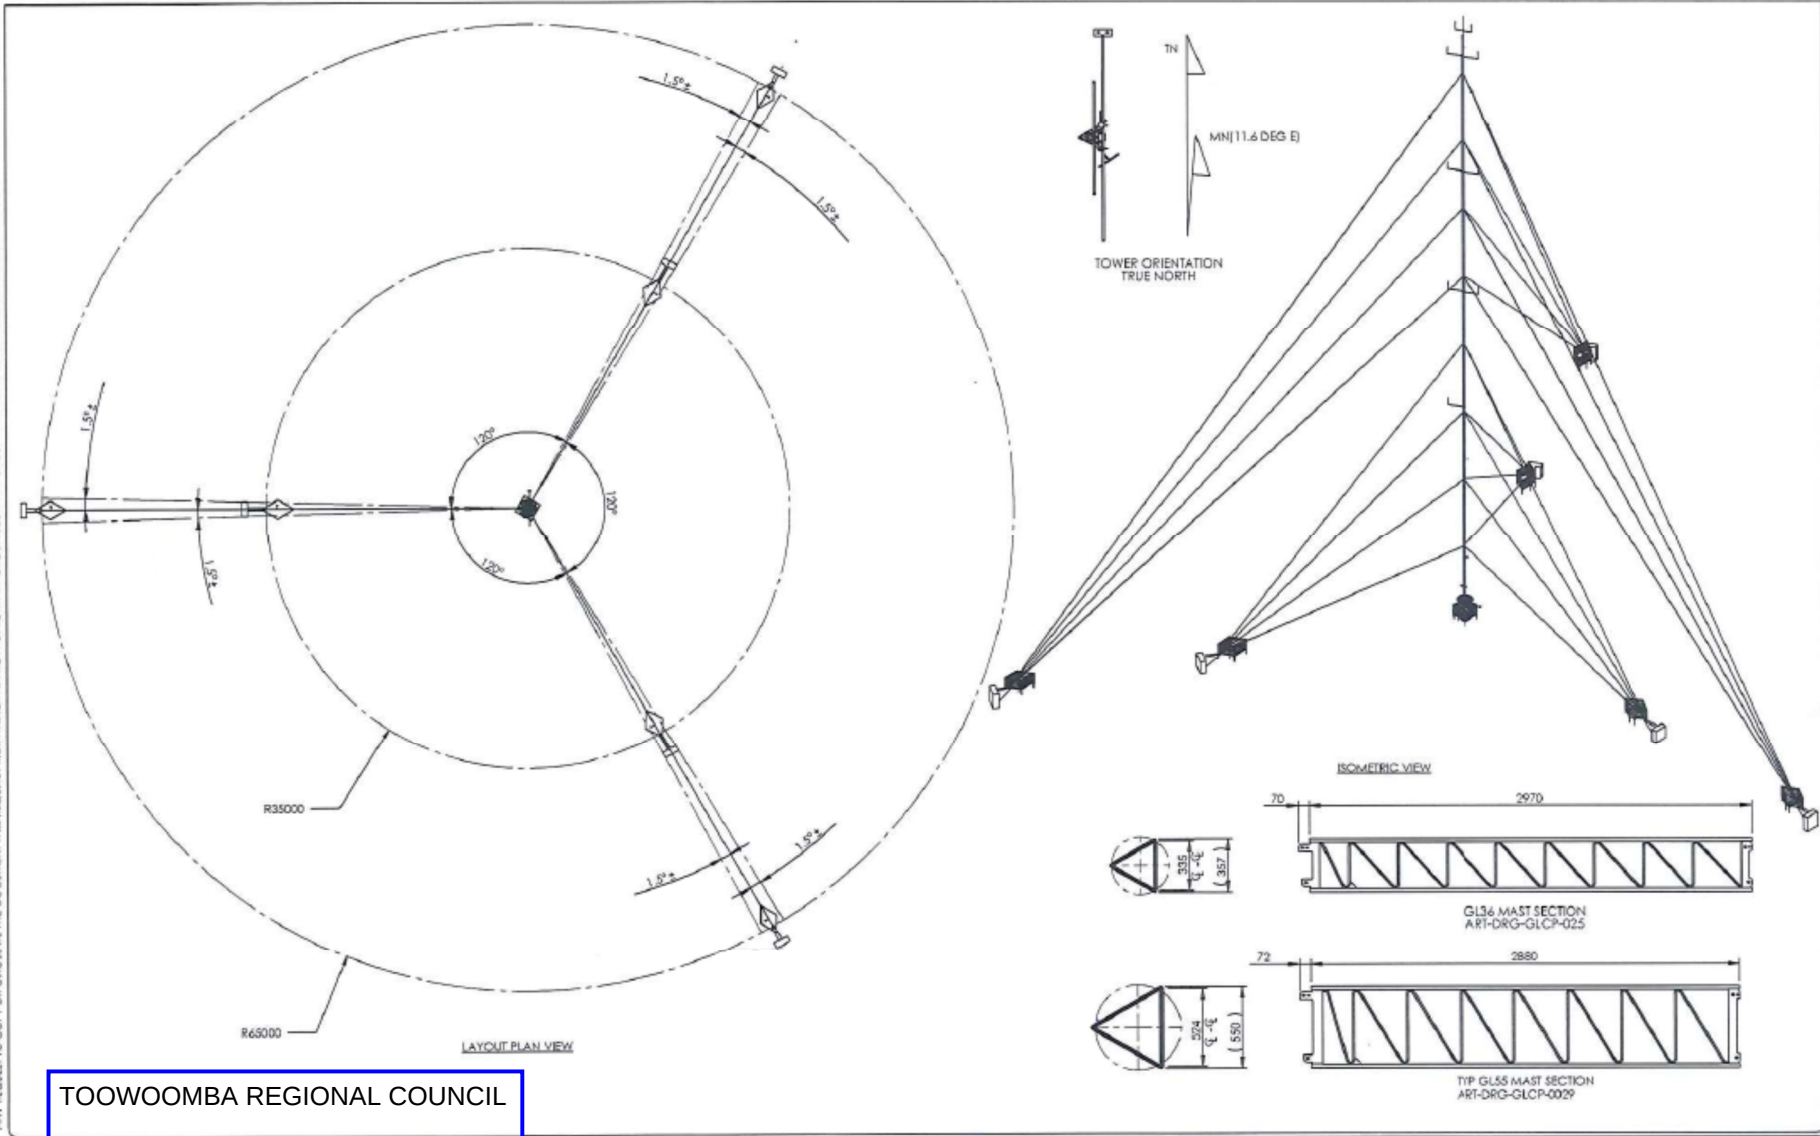

THIS DOCUMENT AND ALL INTELLECTUAL PROPERTY RIGHTS IN IT ARE THE PROPERTY OF ART GROUP. IT CONTAINS INFORMATION THAT IS CONFIDENTIAL TO COMPANIES WITHIN THE ART GROUP. ANY REQUEST TO COPY OR CIRCULATE THIS DOCUMENT WILL REQUIRE PRIOR WRITTEN APPROVAL FROM ART GROUP. COPY RIGHT GROUP PTY LTD AND ITS LICENSORS, ALL RIGHTS RESERVED.

NAME	TYPE	MODEL	HEIGHT(m)	ESA(m²)
S1	ANEMOMETER	IFCA2	101.2	0.54
S2	ANEMOMETER	WIND SENSOR P2546A	101.2	0.54
T1+H1	TEMP/HUMIDITY	GALTEC MELA	97	0.20
P1	PRESSURE SENSOR	AMMONIT ARM0	97	0.20
S3	ANEMOMETER	IFCA2	96.7	0.54
D1	WIND VANE	NRG 200P	96.7	0.27
S4	ANEMOMETER	IFCA2	77	0.54
D2	WIND VANE	NRG 200P	77	0.27
S5	ANEMOMETER	IFCA2	56.85	0.54
D3	WIND VANE	NRG 200P	56.85	0.27
S6	ANEMOMETER	IFCA2	37	0.54
-	ANEMOMETER	2000 & 500 COL7195	9	0.20
-	SOLAR PANEL	12V (BVA-550W)	5	0.27
T2+H2	TEMP/HUMIDITY	GALTEC MELA IPC	5	
-	GL550 ANTI - CLIMB		3	
PY1	MIDDLETON EQ-09-A	PIRANOMETER	2	
PY2	MIDDLETON EQ-09-A	PIRANOMETER	2	
-	PRESSURE SENSOR	AB50	1.5	
-	LOGGER BOX	CR1000k	1.5	0.27

TOOWOOMBA REGIONAL COUNCIL

APPROVED PLAN


referred to in Council's Decision Notice dated

27 July 2026

This plan is subject to conditions of Approval Number

MCUI/2021/169/A


Assessment Manager

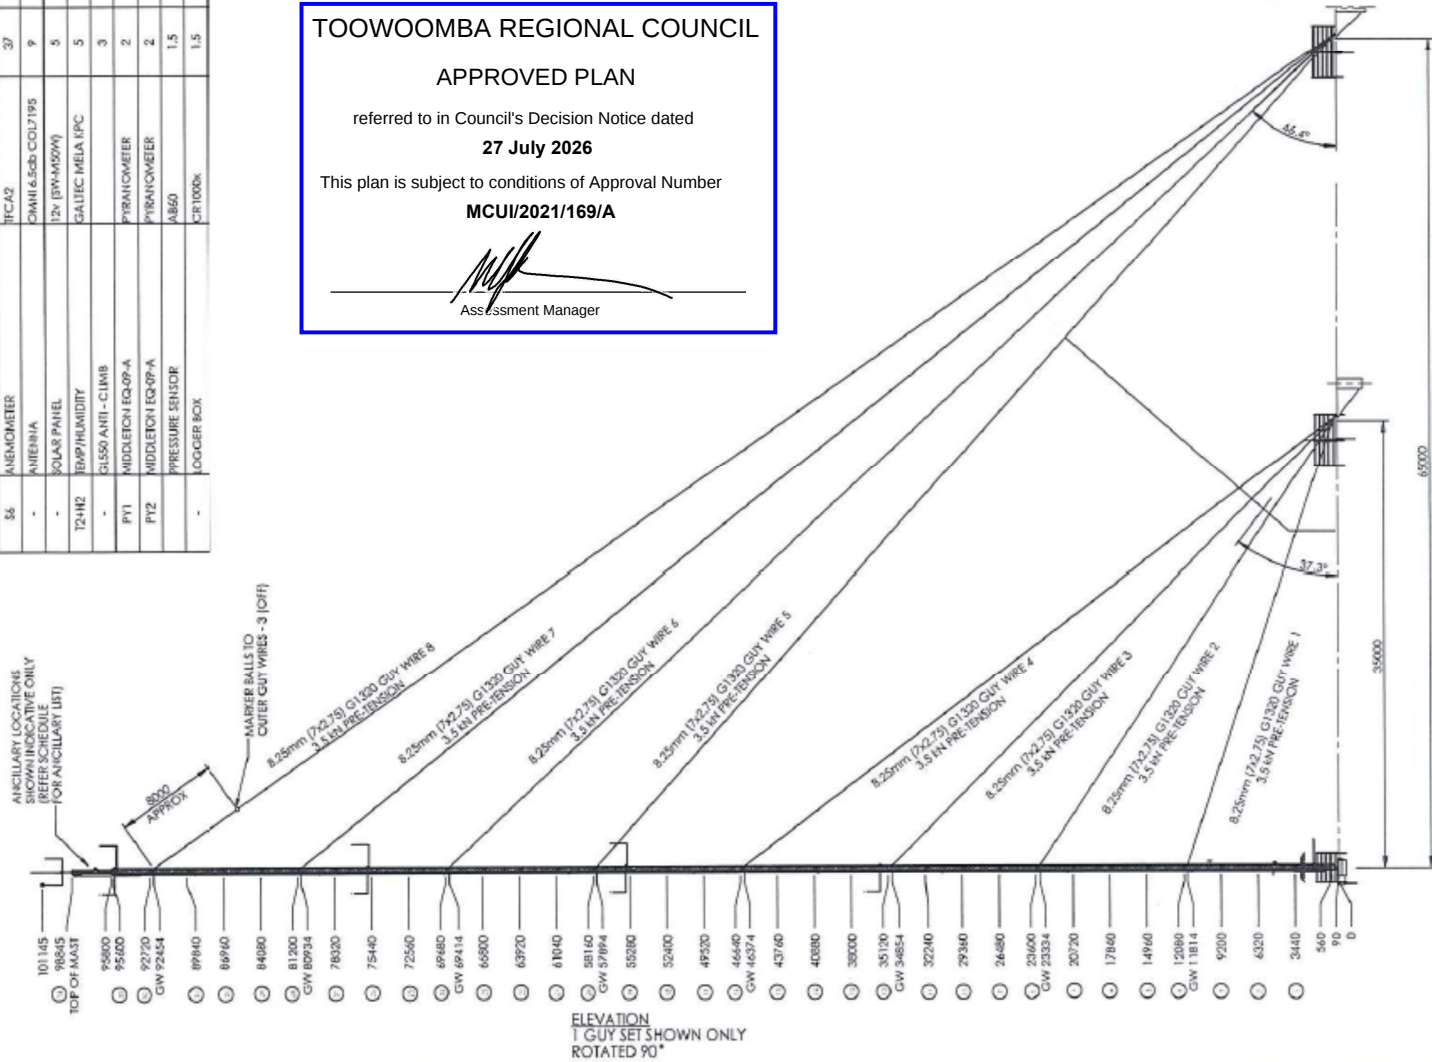

CLIENT:
VESTAS

 **ART GROUP**
119-125 QUARRY ROAD, MURWILLUMBAH, NSW 2484
PH. 02 6672 4200 E-MAIL: ADMIN@ARTGROUPS.COM.AU
DO NOT SCALE DRAWING. ALL DIMENSIONS IN MM UNLESS
USE WRITTEN DIMENSIONS ONLY. TEMPLATE REVISION 02

DRAWING No: **ART-19424-DRG-CEKT-0001**

PROJECT: **101.2m (NOM) - GL36
TEMP. GUYED LATTICE MAST**

TITLE: **GENERAL ELEVATION VIEW & ANCILLARY**

REV: **01**
A3

Appendix D – Painted Mast – Safety Markings




TOOWOOMBA REGIONAL COUNCIL

APPROVED PLAN

referred to in Council's Decision Notice dated
27 July 2026

This plan is subject to conditions of Approval Number
MCUI/2021/169/A

 
Assessment Manager