



R.P. Description
Lots 104 SP 333654
& Lot 3 RP 93634
Parish of Drayton
Area 3945 sq.m.

Site Plan 1:250

Note - When printed to scale each division on scale below should measure 1 cm.

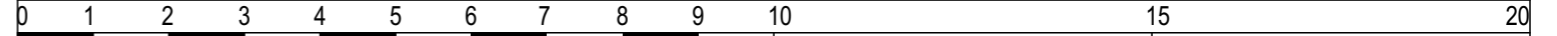

| ISSUE | DATE | STATUS / AMENDMENT |
|-------|------------|---------------------|
| P2 | 12/8/2025 | PRELIMINARY |
| P3 | 7/1/2026 | PRELIMINARY |
| P4 | 14/1/2026 | PRELIMINARY |
| P5 | 4/2/2026 | PRELIMINARY |
| P6 | 10/2/2026 | PRELIMINARY |
| P7 | 19/2/2026 | PRELIMINARY |
| A | 10/03/2026 | TOWN PLANNING ISSUE |

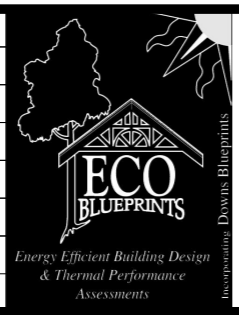


LICENSED UNDER THE QBCC ACT
BUILDING DESIGN MEDIUM RISE.
LICENCE NO. 63295

ROSS CAMPBELL (Principal)
5 Goodwood Street
Newtown. 4350
email ross@ecoblueprints.com.au
Phone : 0431 404 608

| | |
|--------------------|---|
| PROJECT | PROPOSED EXTENSIONS TO HOSPICE & CARPARK EXTENSION |
| CLIENT | TOOWOOMBA HOSPICE |
| ADDRESS OF PROJECT | 57b O'QUINN STREET, HARRISTOWN |


| | | | |
|-----------------|------------------|-------------|----------|
| SCALE | AS SHOWN | DRAWN | R.C. |
| LOCAL AUTHORITY | TOOWOOMBA REGION | CHECKED | R.C. |
| DATE | MARCH 2026 | SHEET | 1 OF 8 |
| JOB No. | 2025-08 | DRAWING No. | 1 |
| | | P1 | P2 |
| | | P6 | P7 |
| | | P3 | P4 |
| | | P5 | P5 |

O'Quinn Street

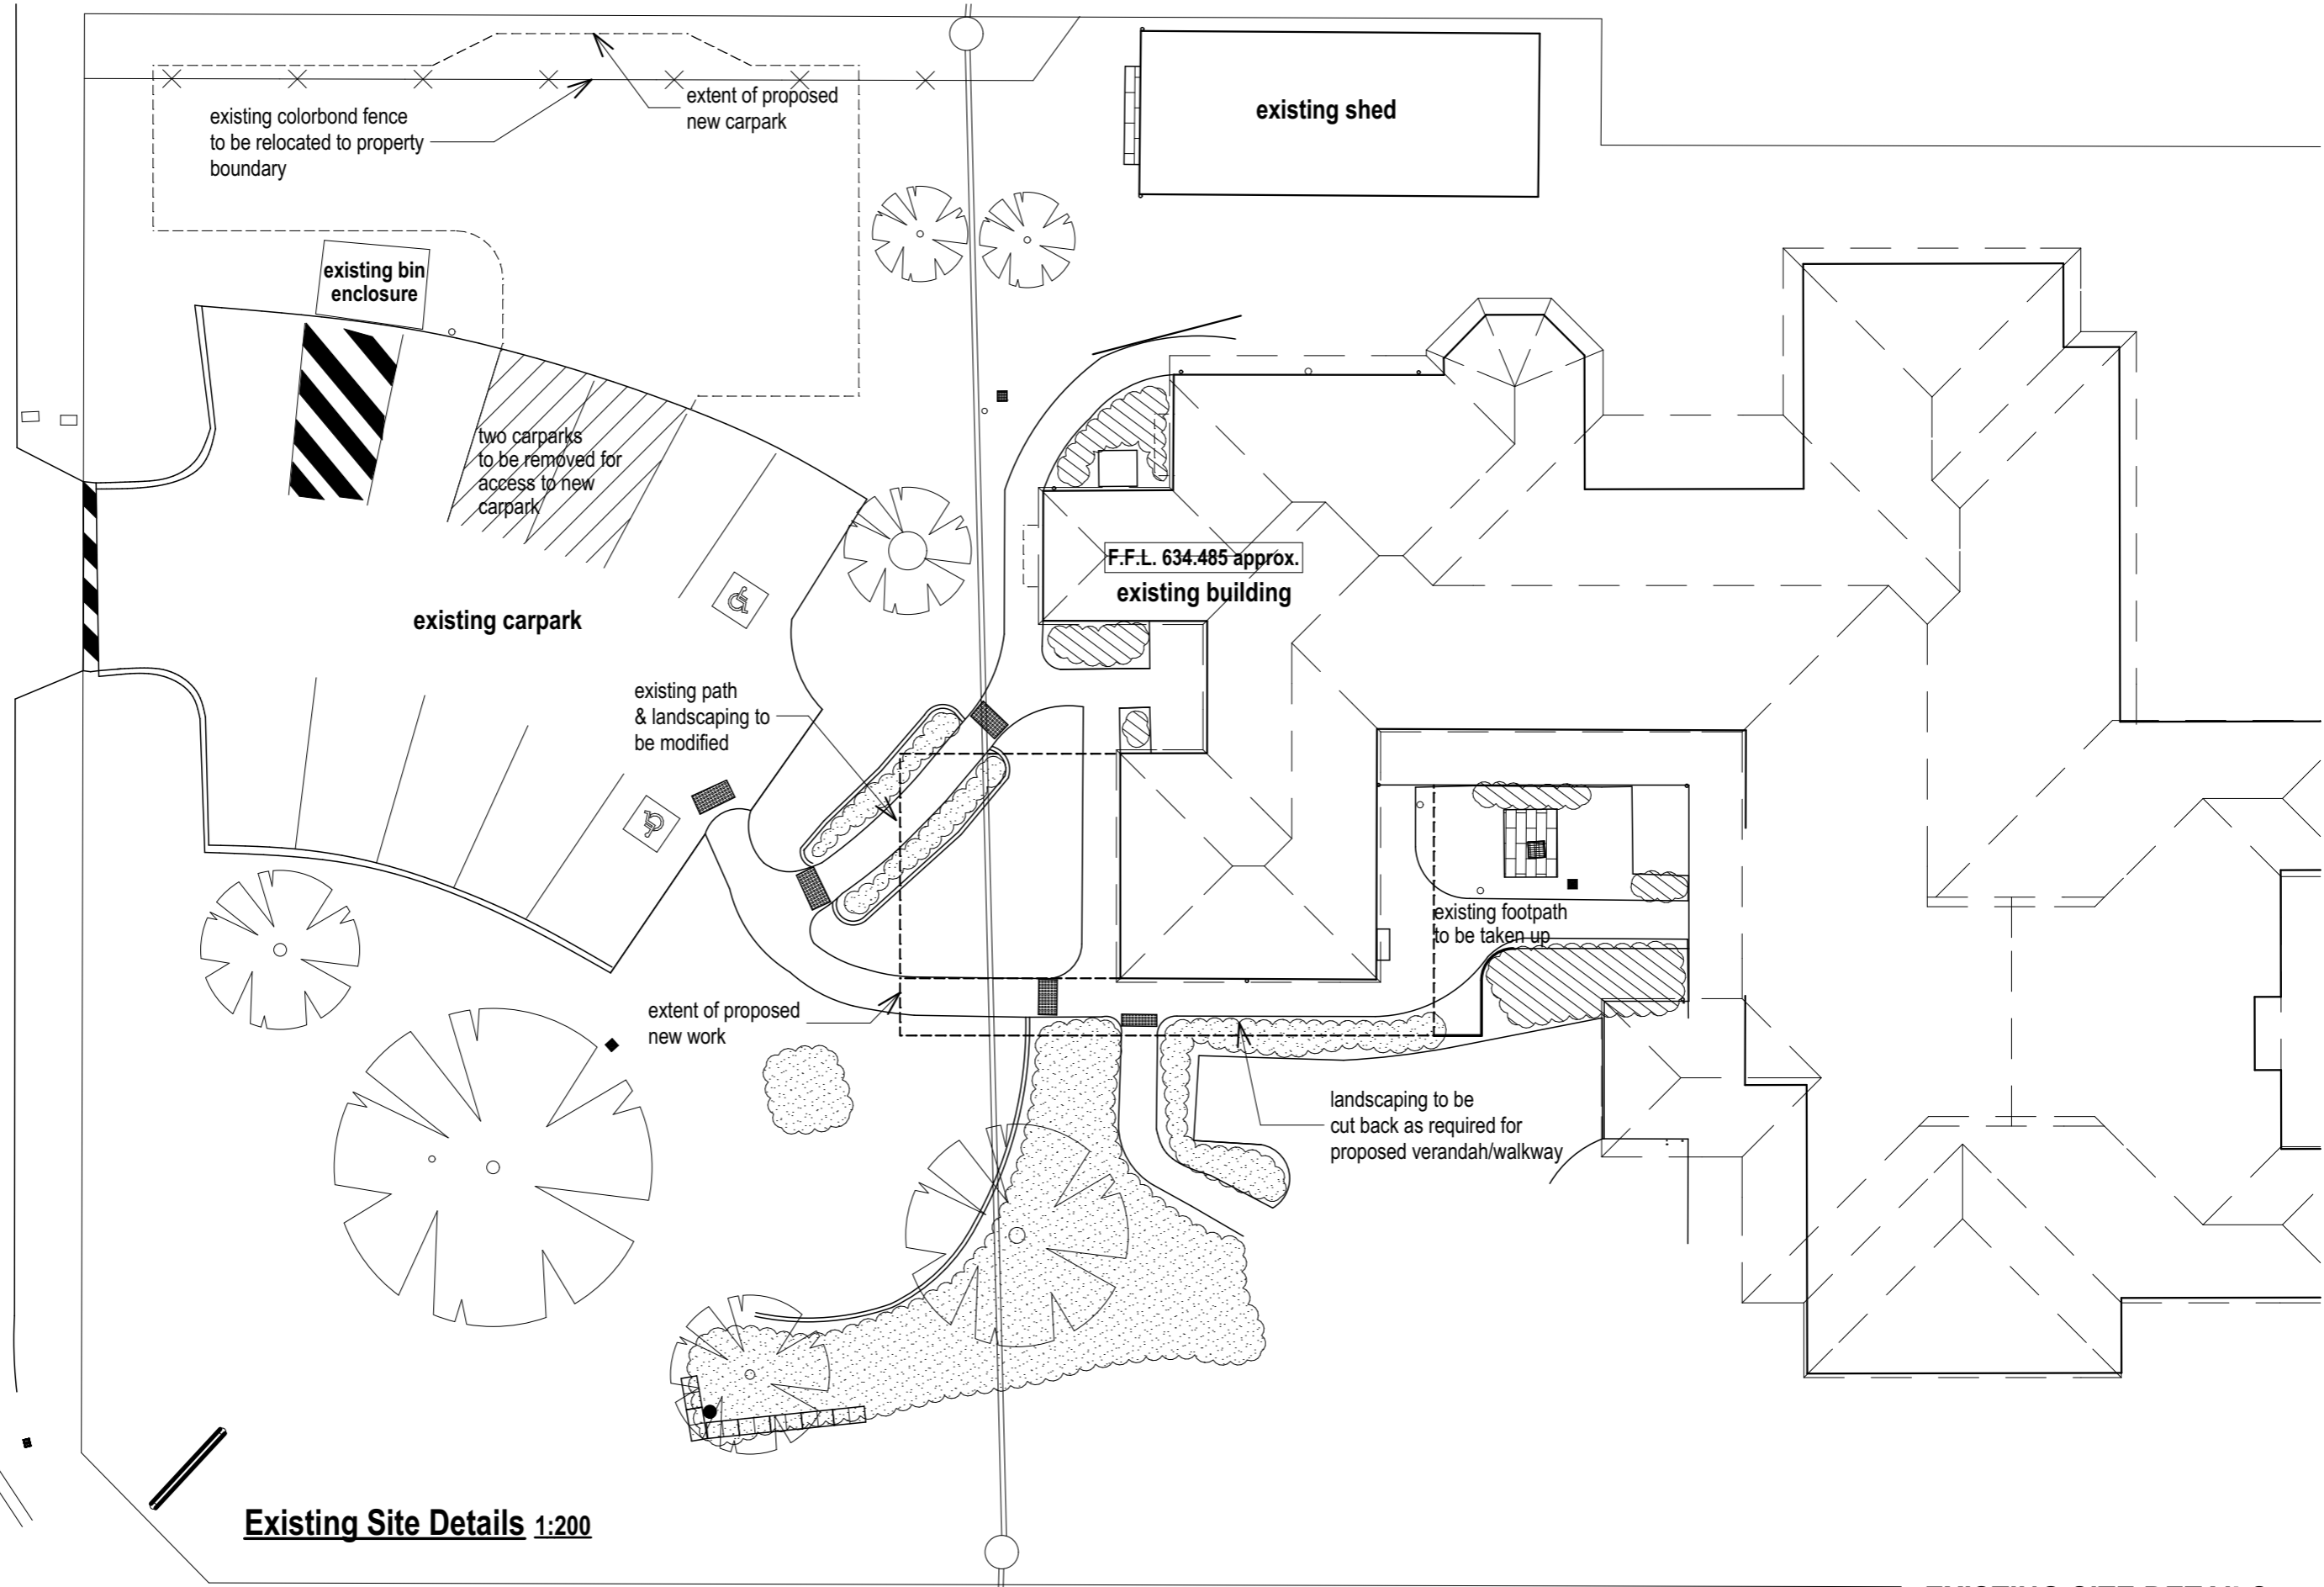

Existing Site Details 1:200


Note - When printed to scale each division on scale below should measure 1 cm.

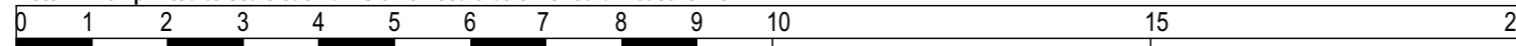

EXISTING SITE DETAILS

| | | | |
|--|-----------------------------------|------------------------|-------------------------|
| ECO BLUEPRINTS 1st. Floor 249 Margaret Street Toowoomba 4350 Phone 07 46320439 | JOB No. 2025-08 | DRAWING No 2 | ISSUE A SHEET 2 OF 8 |
| | CLIENT TOWOOMBA HOSPICE | | SCALE 1:100 U.O.N. |


O'Quinn Street

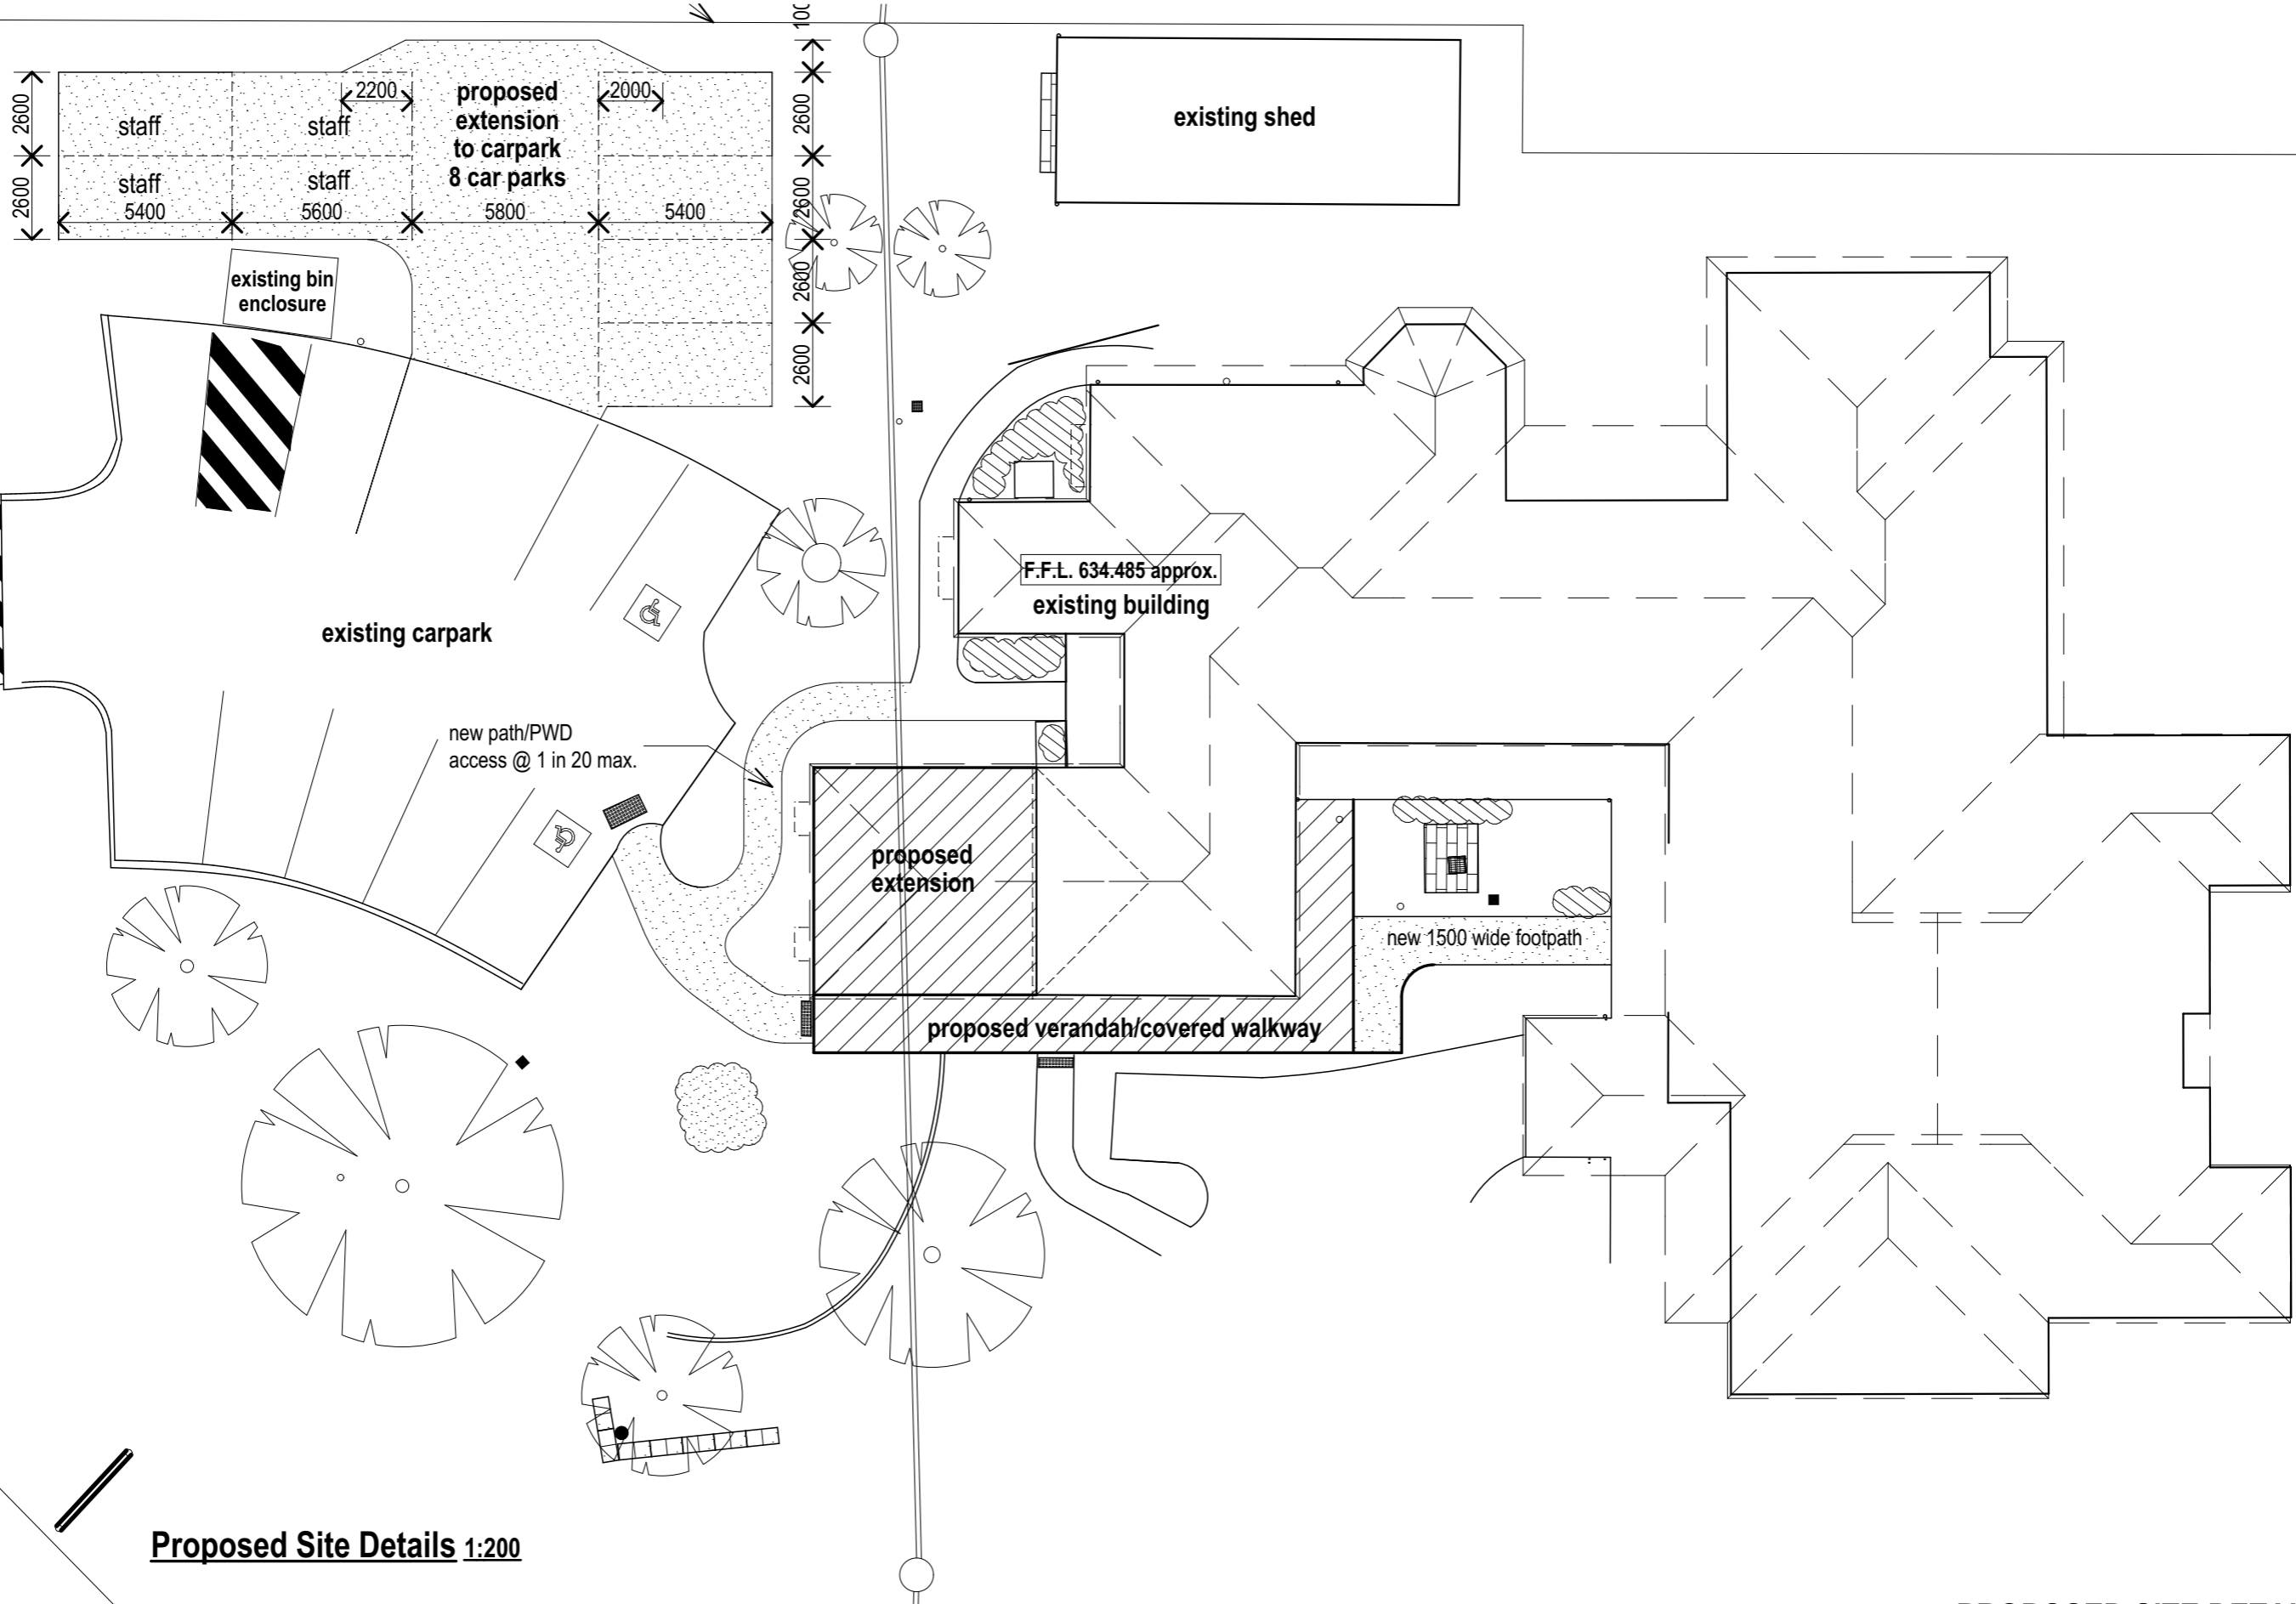


Proposed Site Details 1:200

PROPOSED SITE DETAILS

Note - When printed to scale each division on scale below should measure 1 cm.

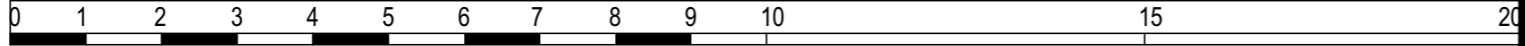


| | | | |
|--|-----------------------------------|------------------------|-------------------------|
| ECO BLUEPRINTS 1st. Floor 249 Margaret Street Toowoomba 4350 Phone 07 46320439 | JOB No. 2025-08 | DRAWING No 3 | ISSUE A SHEET 3 OF 8 |
| | CLIENT TOWOOMBA HOSPICE | | SCALE 1:100 U.O.N. |

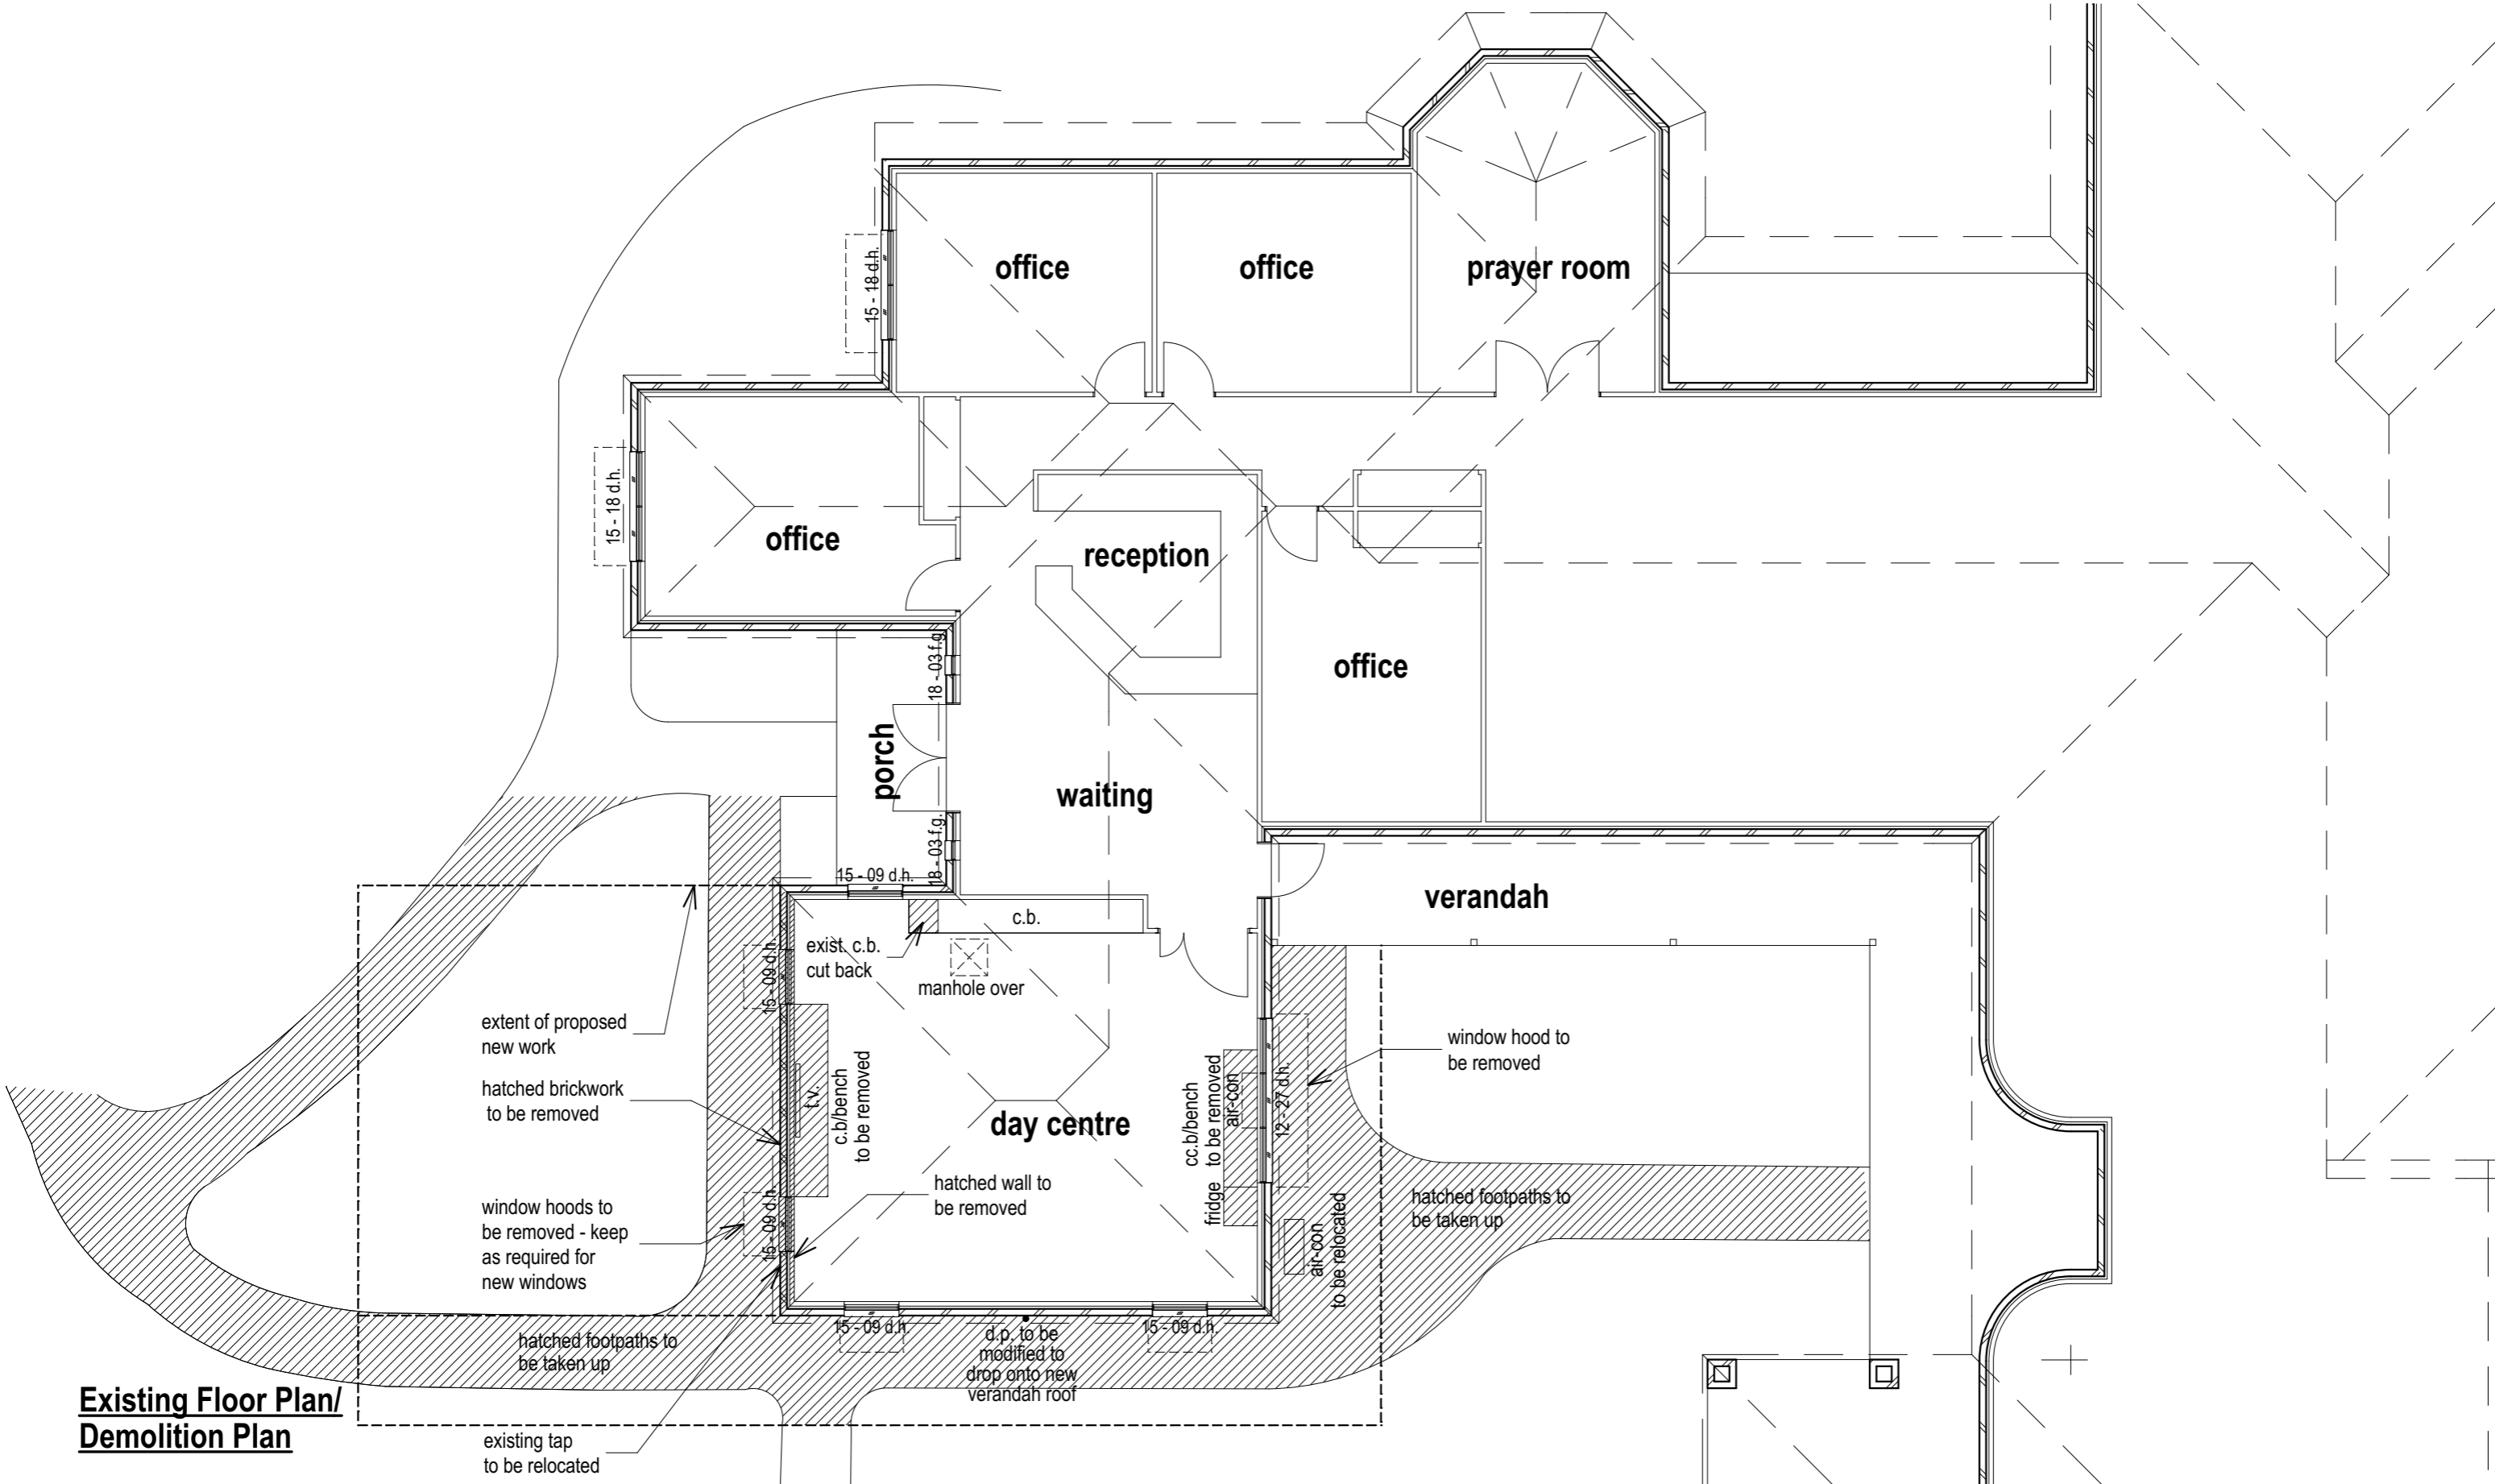

**Existing Floor Plan/
Demolition Plan**

EXISTING FLOOR PLAN/DEMOLITION PLAN


Note - When printed to scale each division on scale below should measure 1 cm.

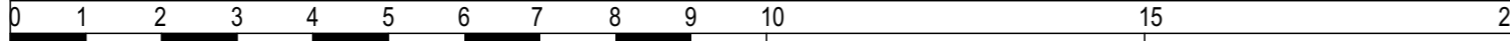


| | | | |
|--|-----------------------------------|------------------------|-------------------------|
| ECO BLUEPRINTS 1st. Floor 249 Margaret Street Toowoomba 4350 Phone 07 46320439 | JOB No. 2025-08 | DRAWING No 4 | ISSUE A SHEET 4 OF 8 |
| | CLIENT TOWOOMBA HOSPICE | | SCALE 1:100 U.O.N. |

Floor Areas in sq.m.
Existing
 Enclosed area - 740.3
 Verandahs, porch & covered vehicle access - 93.3
 Gross - 833.6
Proposed extension
 Enclosed area - 48.9
 Verandah/covered walkway - 41.2
 Total - 90.1
 (Increase in enclosed area - 6.6%)

Proposed Floor Plan

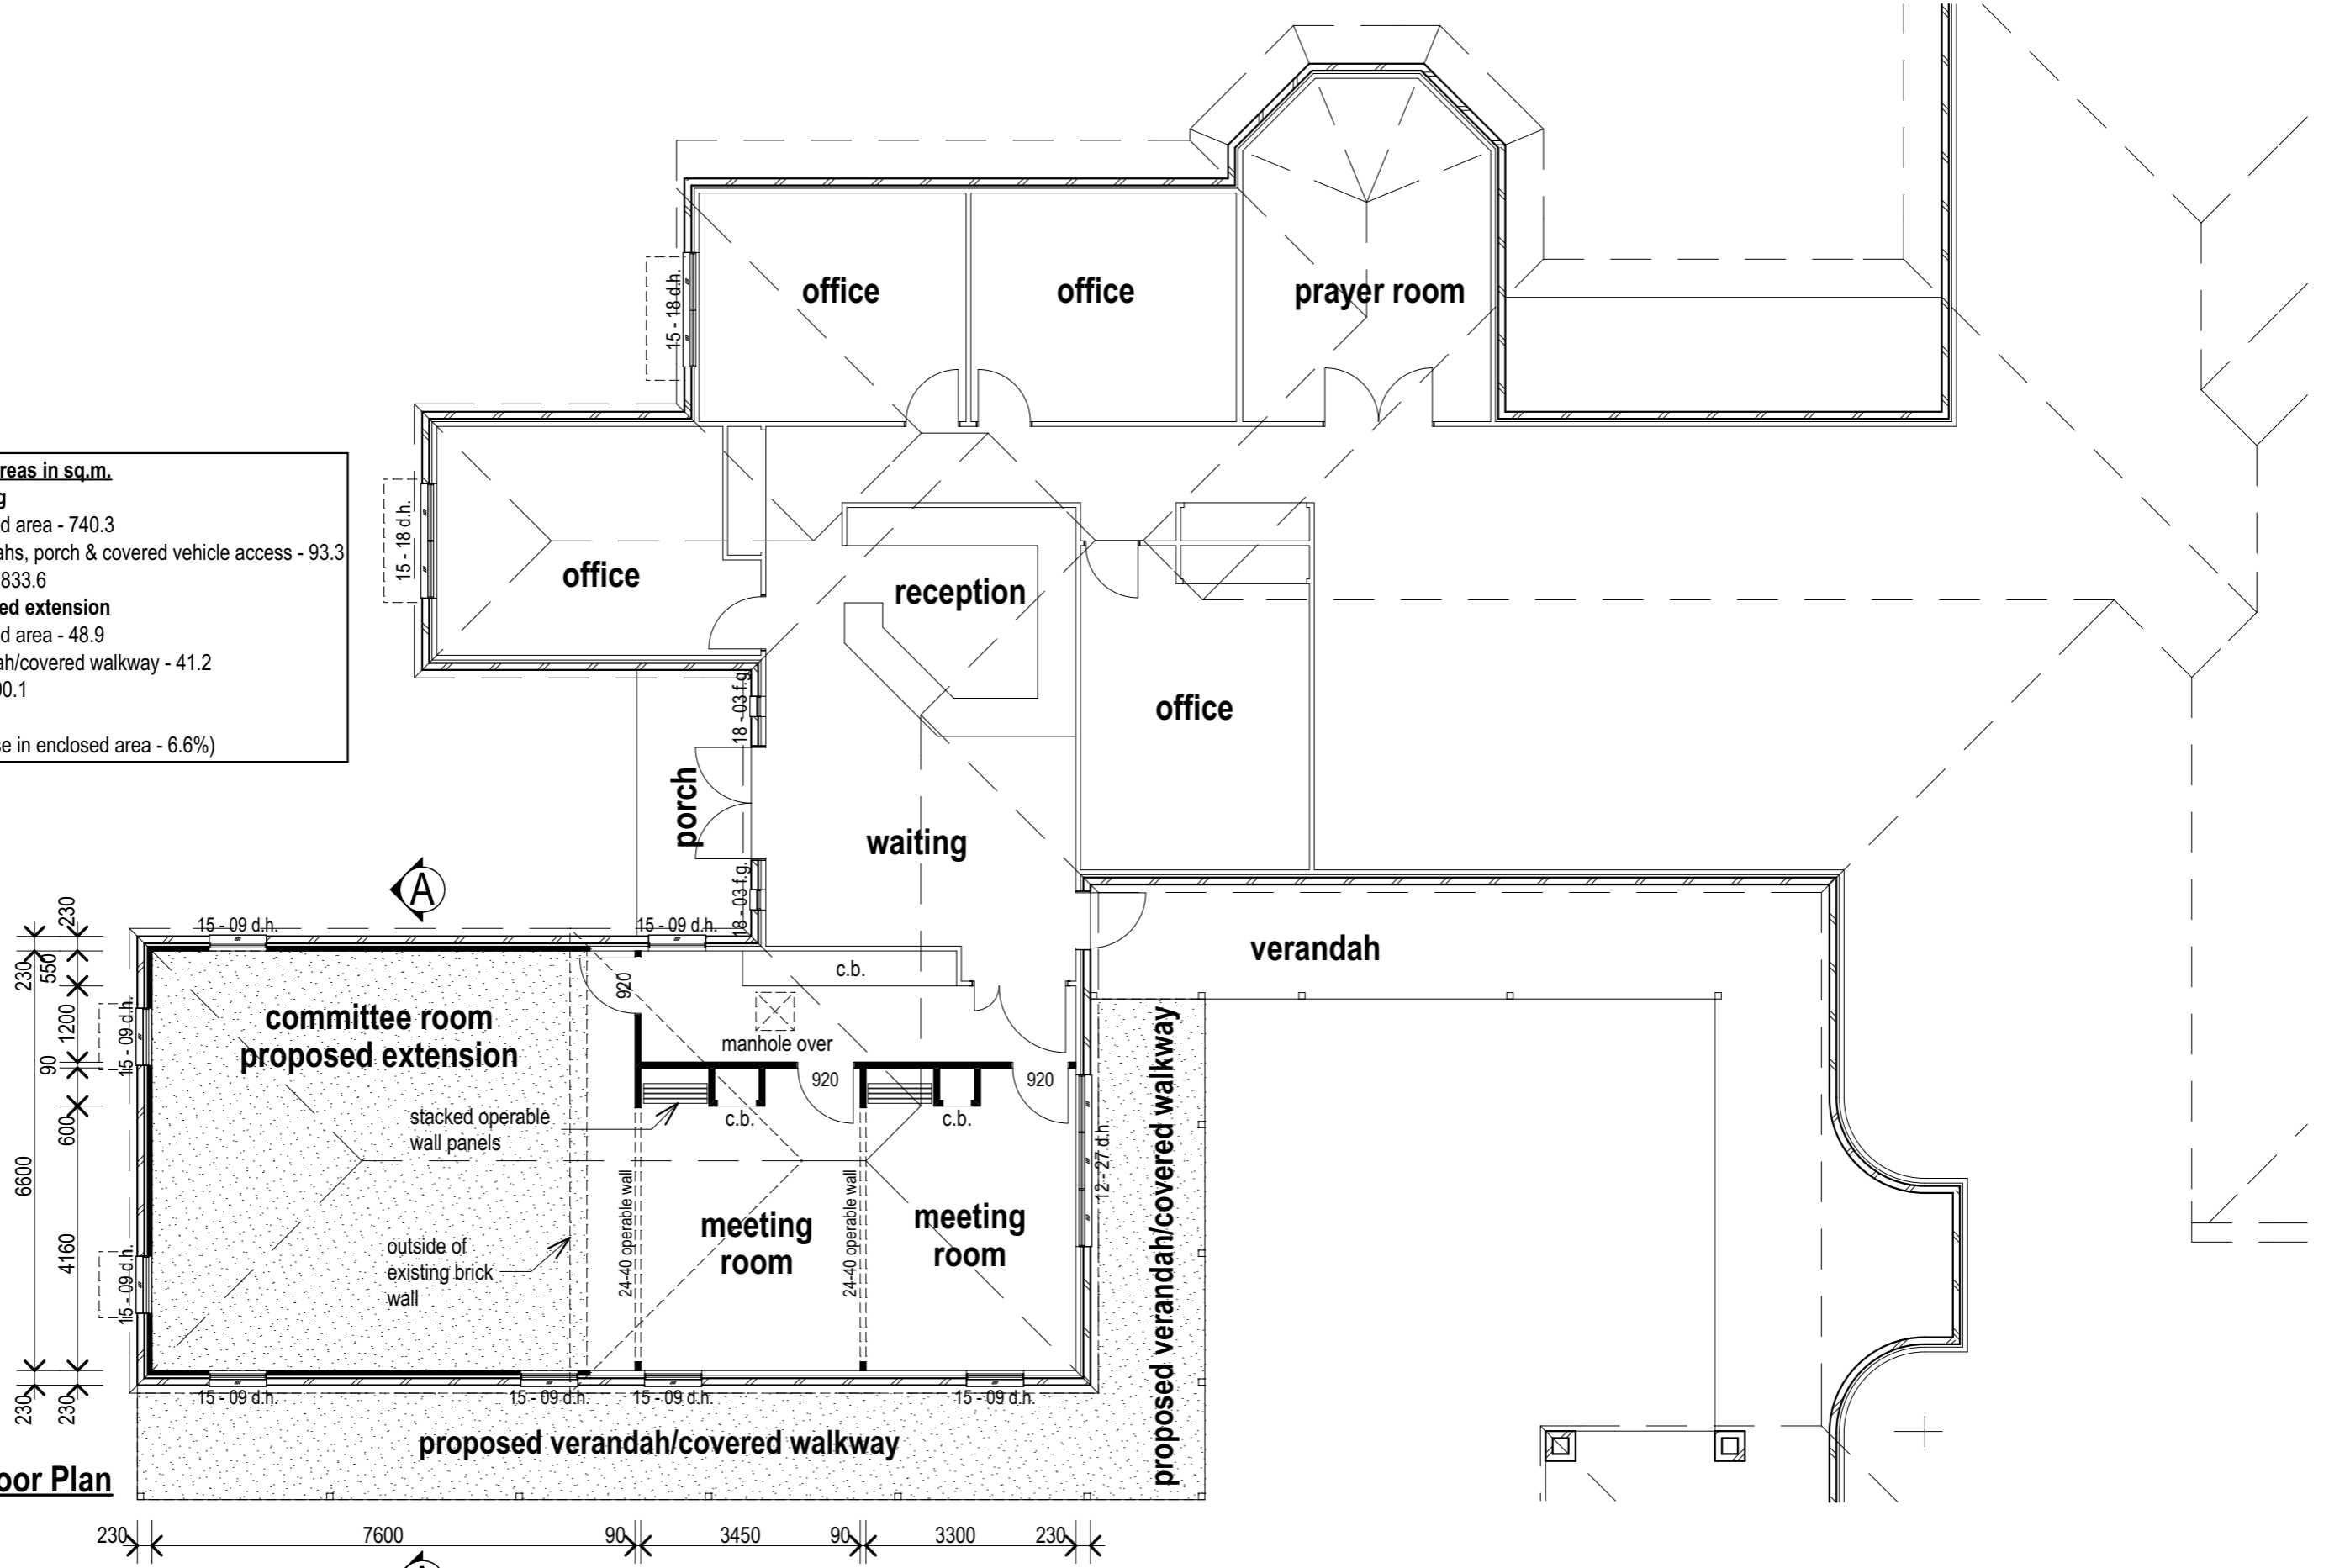


Note - When printed to scale each division on scale below should measure 1 cm.

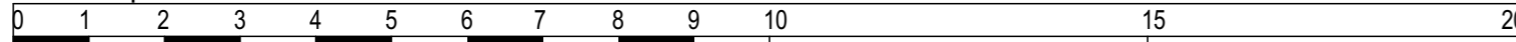


PROPOSED FLOOR PLAN

| | | | |
|--|-----------------------------------|------------------------|-------------------------|
| ECO BLUEPRINTS 1st. Floor 249 Margaret Street Toowoomba 4350 Phone 07 46320439 | JOB No. 2025-08 | DRAWING No 5 | ISSUE A SHEET 5 OF 8 |
| | CLIENT TOWOOMBA HOSPICE | | SCALE 1:100 U.O.N. |

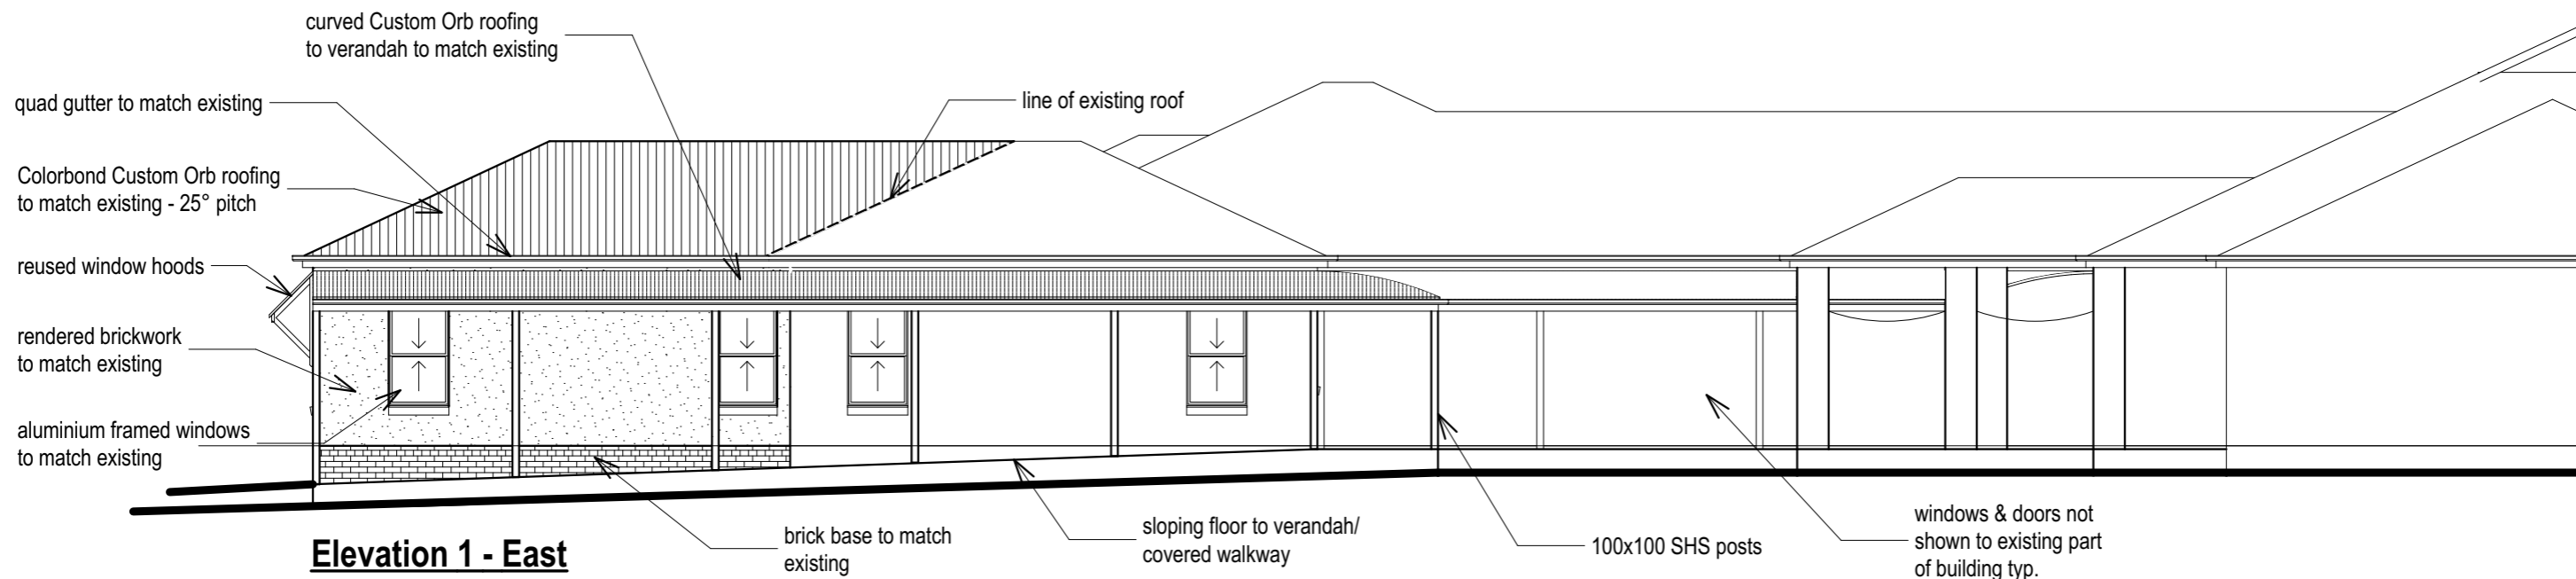


Note - When printed to scale each division on scale below should measure 1 cm.

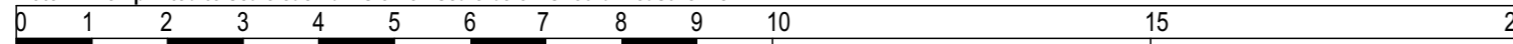


ELEVATIONS 1 & 2

| | | | |
|--|------------------------------------|------------------------|-------------------------|
| ECO BLUEPRINTS 1st. Floor 249 Margaret Street Toowoomba 4350 Phone 07 46320439 | JOB No. 2025-08 | DRAWING No 6 | ISSUE A SHEET 6 OF 8 |
| | CLIENT TOOWOOMBA HOSPICE | | SCALE 1:100 U.O.N. |

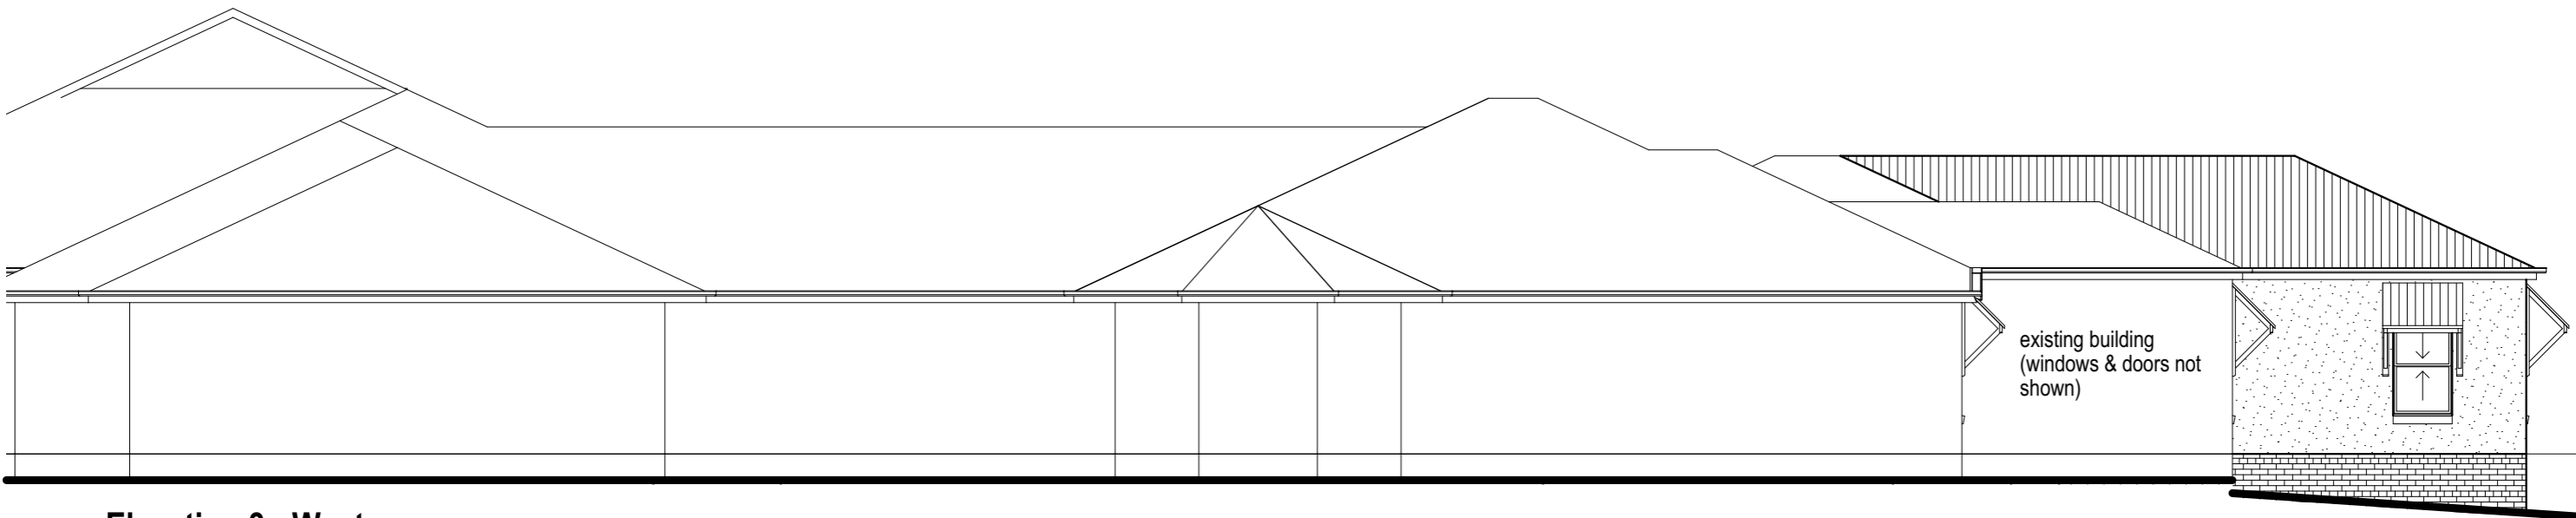

Elevation 3 - West


existing building
(windows & doors not shown)

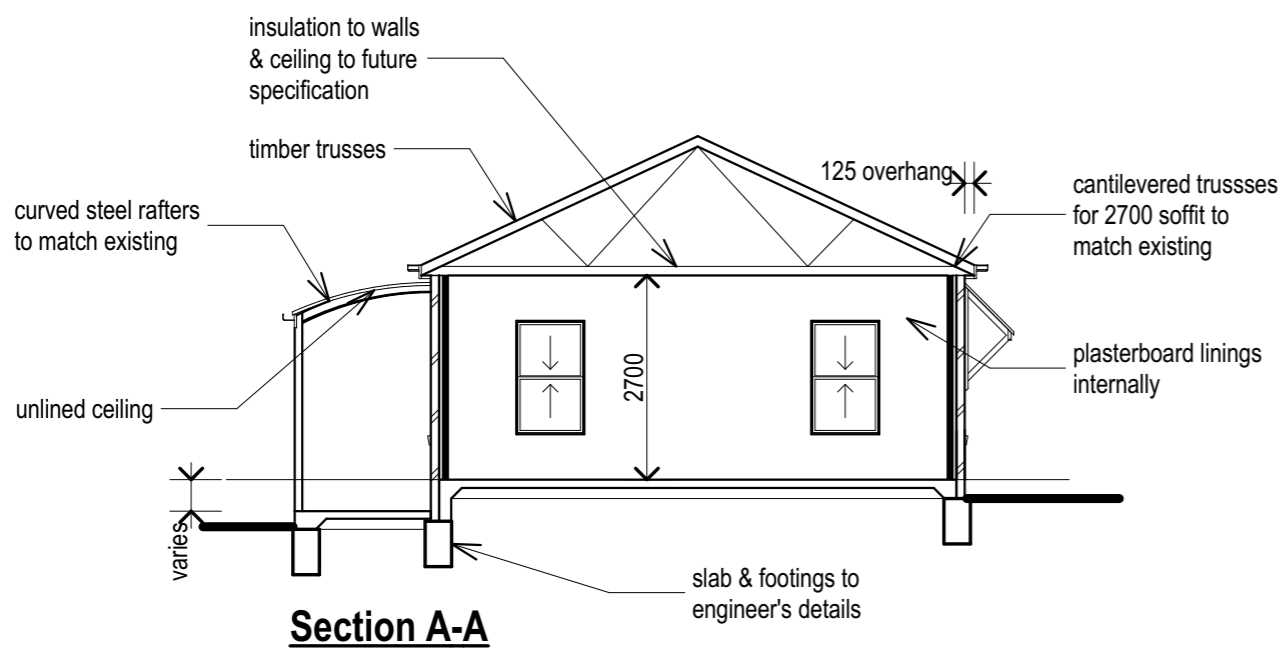

Section A-A

ELEVATION 3 & SECTION A-A

Note - When printed to scale each division on scale below should measure 1 cm.

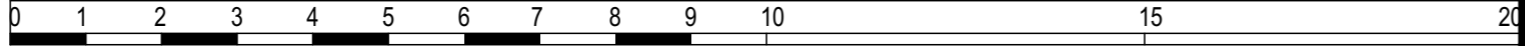


| | | | |
|--|-----------------------------------|------------------------|-------------------------|
| ECO BLUEPRINTS 1st. Floor 249 Margaret Street Toowoomba 4350 Phone 07 46320439 | JOB No. 2025-08 | DRAWING No 7 | ISSUE A SHEET 7 OF 8 |
| | CLIENT TOWOOMBA HOSPICE | | SCALE 1:100 U.O.N. |



3 D VIEW

Note - When printed to scale each division on scale below should measure 1 cm.

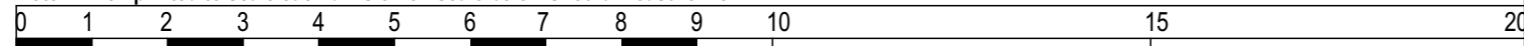

| | | | |
|--|------------------------------------|------------------------|-------------------------|
| ECO BLUEPRINTS 1st. Floor 249 Margaret Street Toowoomba 4350 Phone 07 46320439 | JOB No. 2025-08 | DRAWING No 8 | ISSUE A SHEET 8 OF 8 |
| | CLIENT TOOWOOMBA HOSPICE | | SCALE 1:100 U.O.N. |