


ATTACHMENT 3

Amended Site Plan


Prepared by:

Langton Building Designs

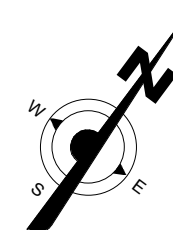

PROPERTY DESCRIPTION
Lot 2
R.P. 79686
LOCALITY of TUMMAVILLE
SUBURB of TURALLIN

Area - 392.93 HA

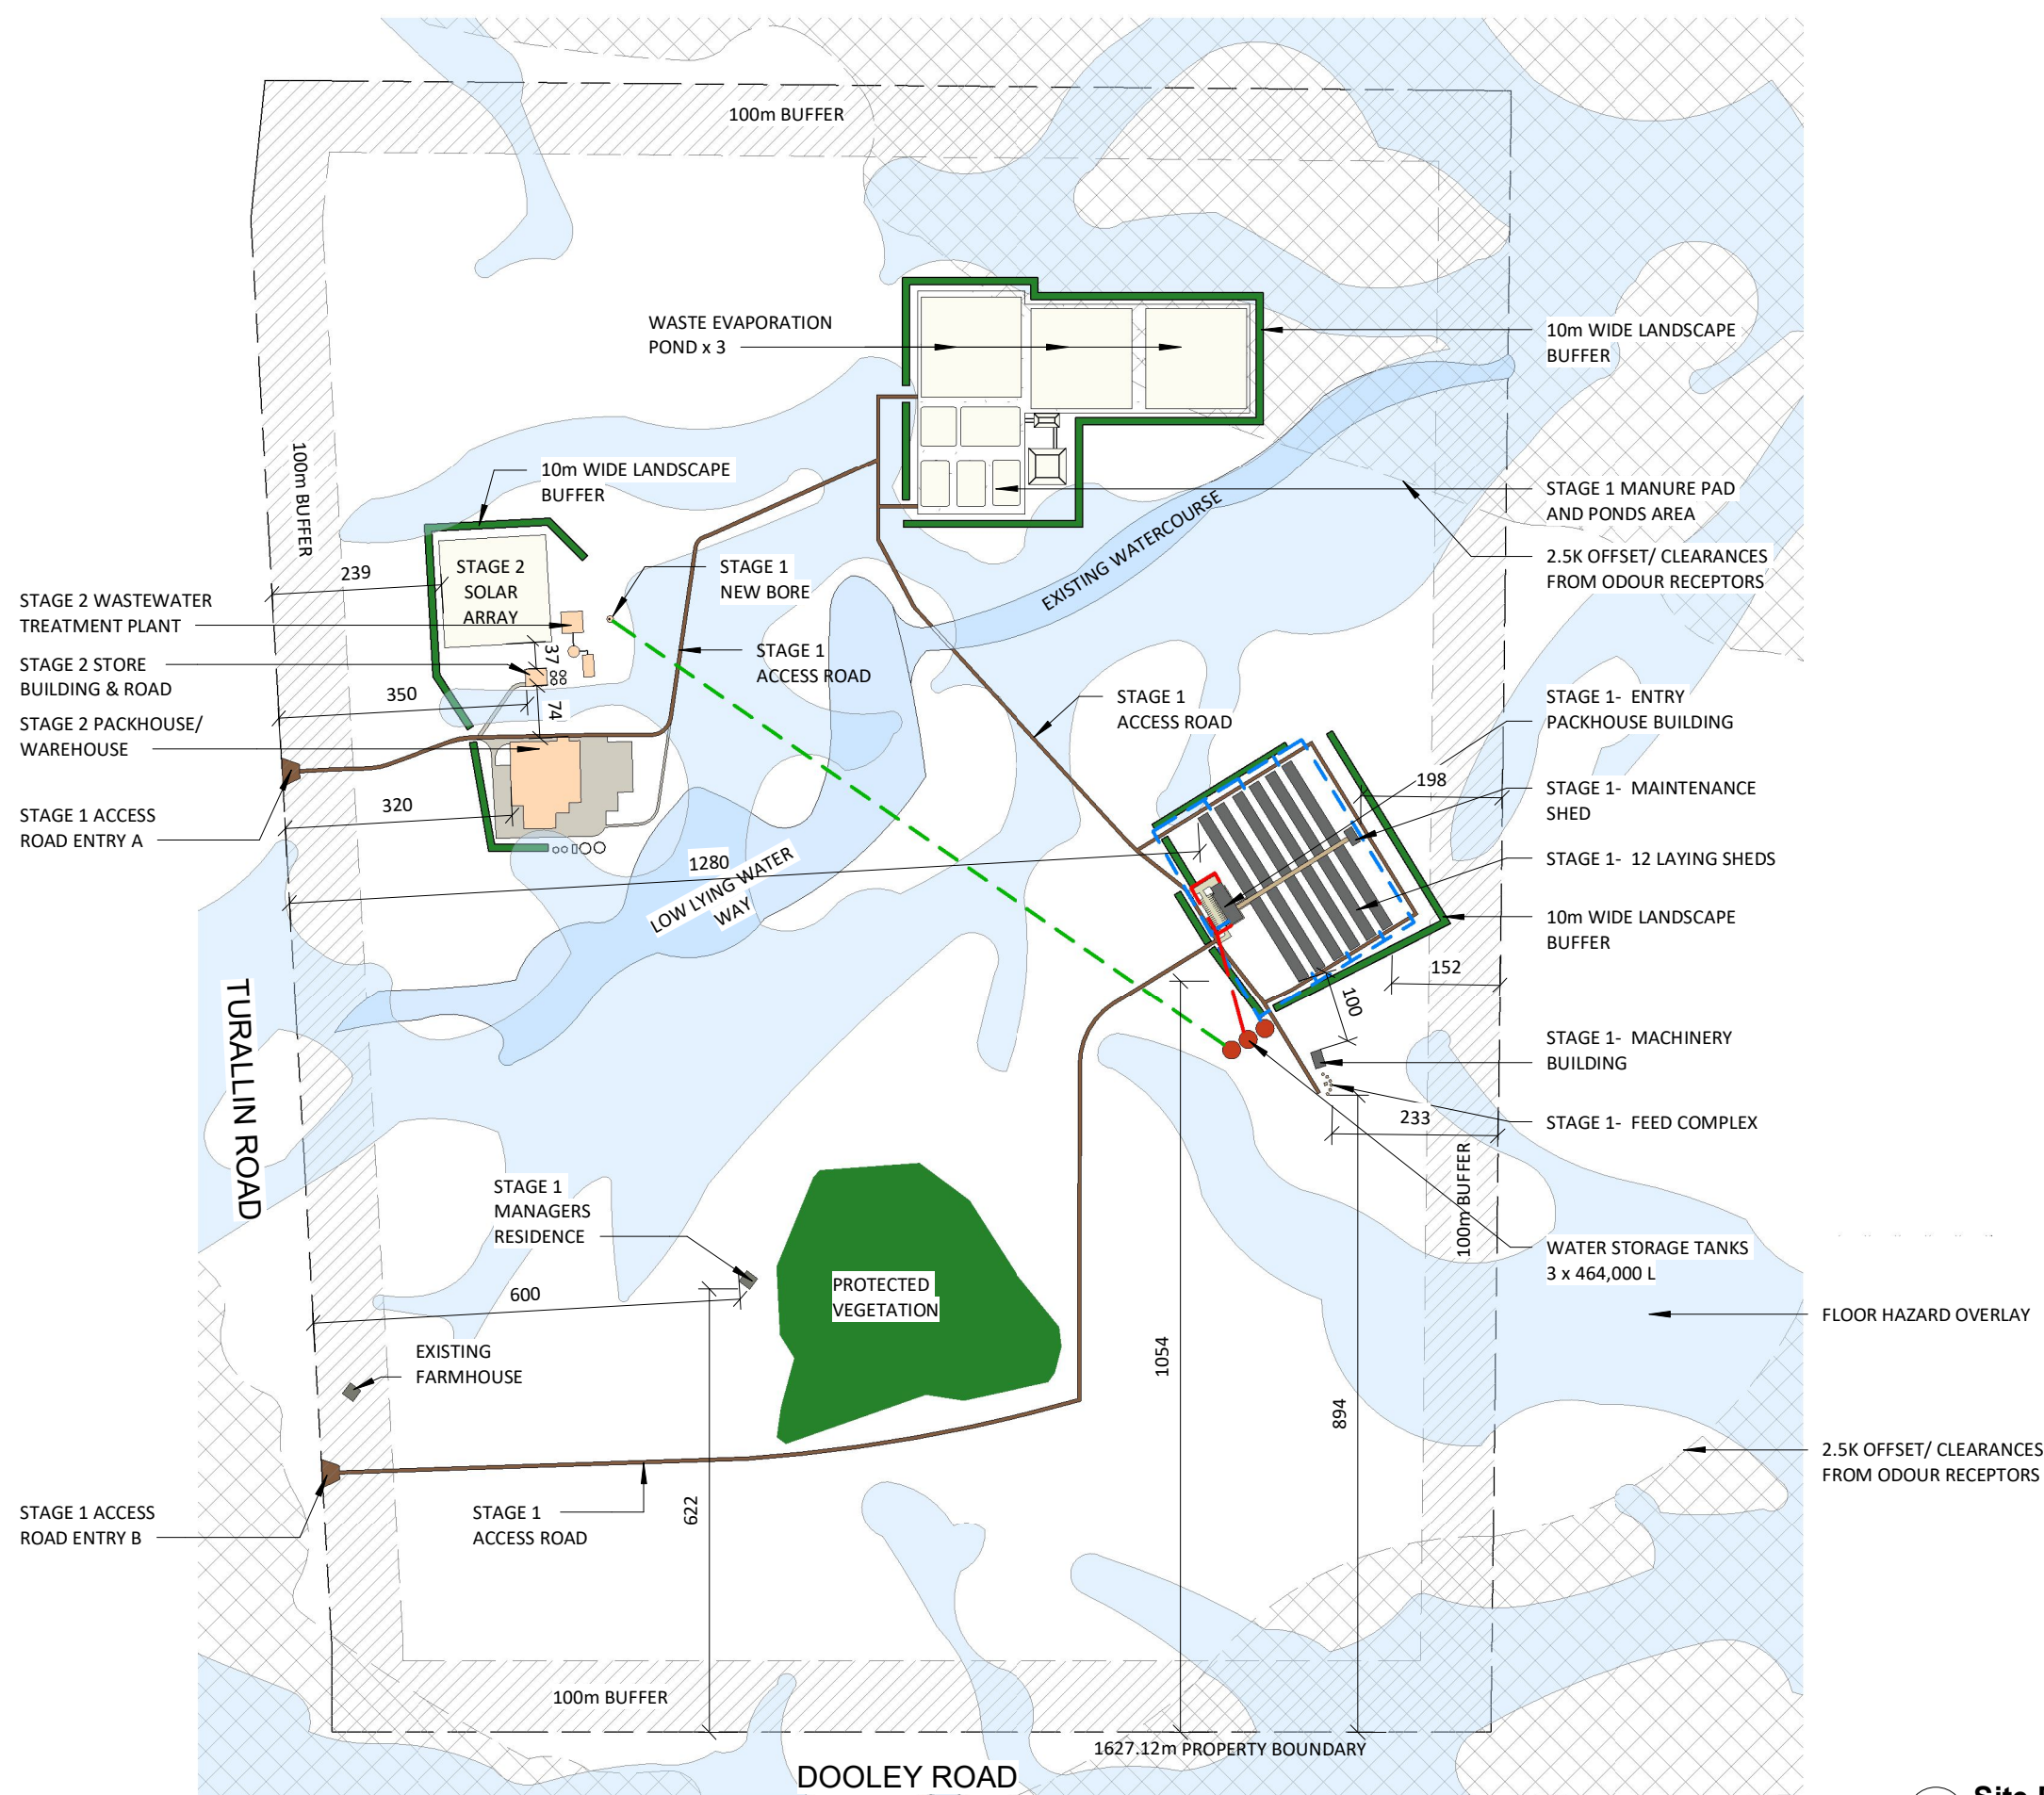

STAGE 1 CONSTRUCTION	
	ACCESS ROAD
	NEW BUILDINGS
	GREEN LINE: WATER MAIN DRAINAGE LINE FROM THE BORE TO RO -DN150mm PN9
	BLUE LINE: WATER SUPPLY RING MAIN DRAINAGE LINE TO PACKHOUSE BUILDING - DN110 PN12.5
	RED LINE: FIRE HYDRANT WATER SERVICE DRAINAGE LINE
-12 LAYING SHEDS -MAINTENANCE SHED -MANURE PAD AND PONDS -ACCESS ROADS -ENTRY PACKHOUSE BUILDING AND CARPARKS -NEW BORE -MANAGERS RESIDENCE -MACHINERY BUILDING -FEED COMPLEX	
STAGE 2 CONSTRUCTION	
	ACCESS ROAD
	NEW BUILDINGS
-SOLAR ARRAY -ACCESS ROADS -PACKHOUSE/WAREHOUSE BUILDING AND-CARPARKS -WASTEWATER TREATMENT PLANT -STORE BUILDING	

1 Site Plan
1 : 10000



LANGTON BUILDING DESIGNS
KATIE LANGTON
0401 073 937