

RECEIVED

01/06/2026

**TOOWOOMBA
REGIONAL COUNCIL**

UNDERWOOD
CRESCENT

Proposed Driveway & Crossover
3 meters wide to access LOT 1

Proposed Driveway
3 meters wide
access LOT 2

123
RP42476

125
RP42476

**PROPOSED
LOT 1**

36m²

124
RP42476

**PROPOSED
LOT 2**

605m²

SCALE:	1:200
COORD. SYSTEM:	LOCAL
LEVEL DATUM:	N/A
CONTOUR INTERVAL:	N/A


SURVEYOR:	MN
SURVEY DATE:	13/03/2026
DRAWN BY:	IF
CHECKED BY:	DR
JOB No:	2026-0087
APPROVED	DR



EMAIL: quotes@cross-solutions.com.au
WEB: www.cross-solutions.com.au

**PROPOSED SUBDIVISION
LOTS 1 AND 2
LOT 124, 40 UNDERWOOD CRESCENT
HARRISTOWN**

CLIENT: PAUL ADAMS SHEET No: 1 of 1
DRAWING No: DA-2026-0120-01 REV:B

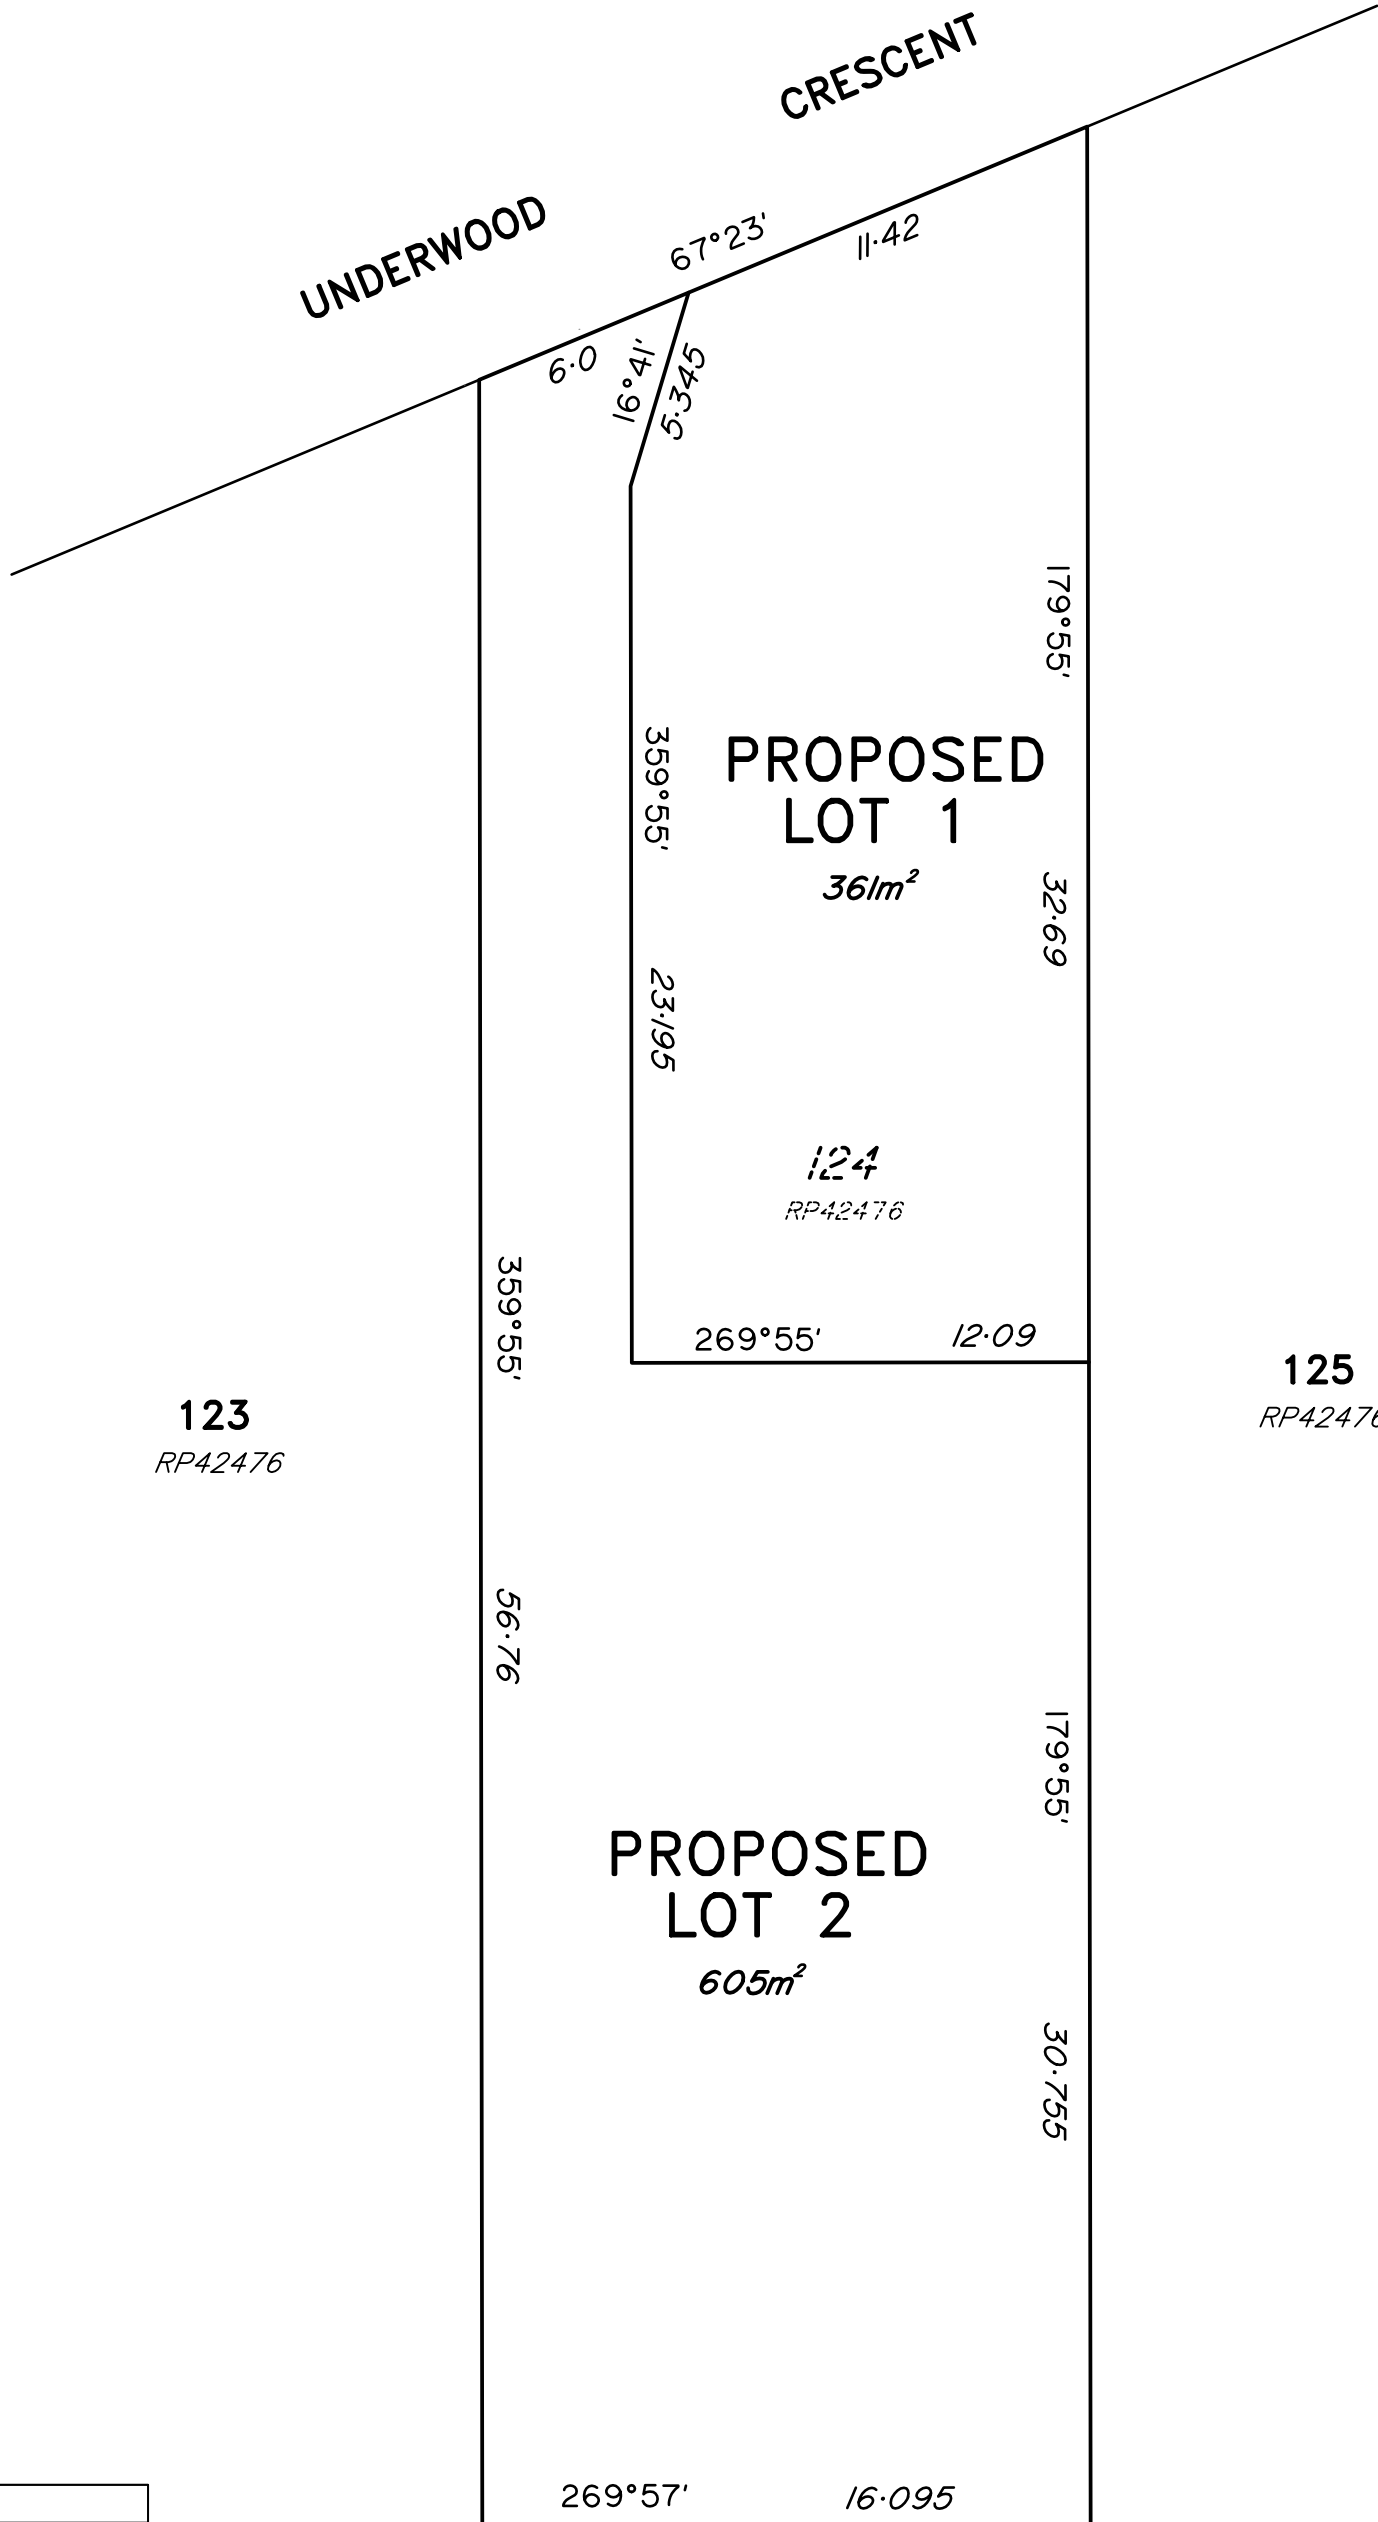

SCALE:	1:200
COORD. SYSTEM:	LOCAL
LEVEL DATUM:	N/A
CONTOUR INTERVAL:	N/A
SURVEYOR:	MN
SURVEY DATE:	13/03/2026
DRAWN BY:	IF
CHECKED BY:	DR
JOB No:	2026-0087
APPROVED	DR



PROPOSED SUBDIVISION		A3
LOTS 1 AND 2		
LOT 124, 40 UNDERWOOD CRESCENT		
HARRISTOWN		
CLIENT: PAUL ADAMS		SHEET No: 1 of 1
DRAWING No: DA-2026-0120-02		REV:A