
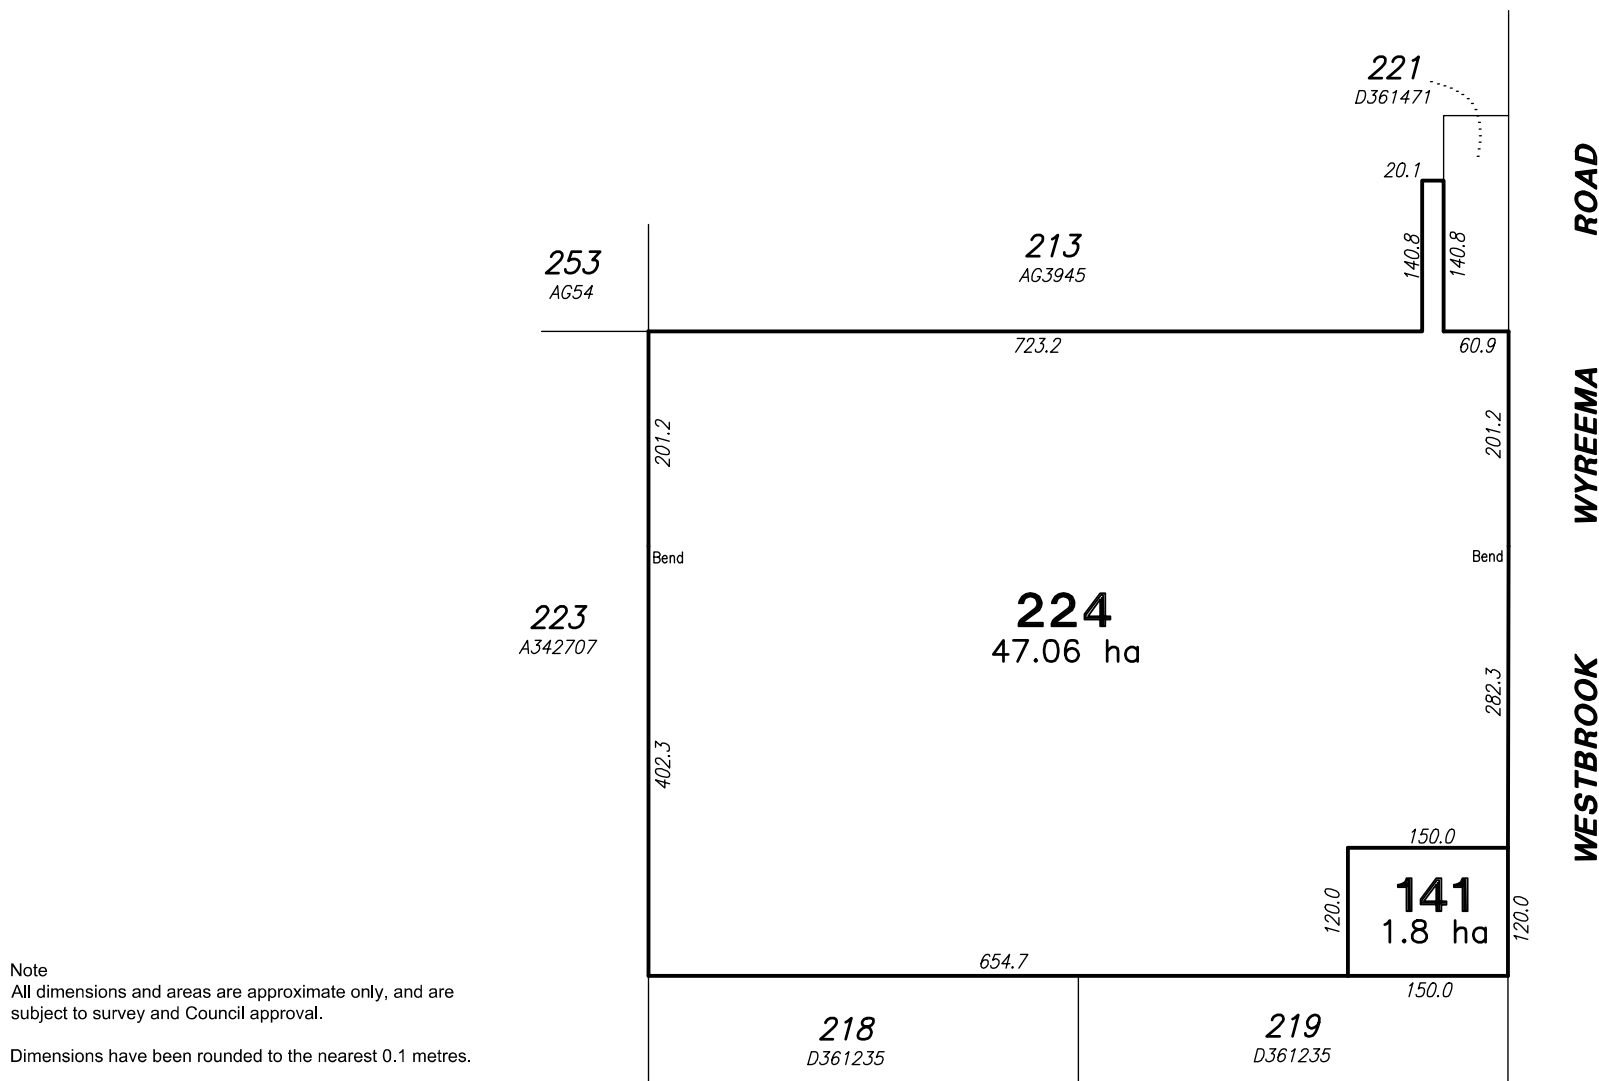


APPENDIX C - PROPOSAL PLANS


RPS AAP Consulting Pty Ltd

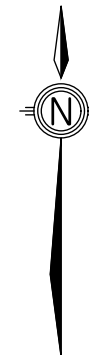

Note
All dimensions and areas are approximate only, and are
subject to survey and Council approval.

Dimensions have been rounded to the nearest 0.1 metres.

The boundaries shown on this plan should not be used for
final detailed engineers design.

 

Level Datum		Date	7-Apr-26	CLIENT	PROJECT	 RPS AAP Consulting Pty Ltd ACN 117 883 173 ABN 97 117 883 173 Level 8 31 Duncan Street PO Box 1559 Fortitude Valley QLD 4006 T +61 7 3539 9500 W rpsgroup.com	
Origin A342707		Comp By	DFF				
		DWG Name	MURPHY SUB				
		Local Authority	Toowoomba Regional Council				
Scale	Sheet	Locality	Westbrook/Wyreema	A & K Murphy Barkley Allotment Layout Option 2	Plan Ref	Rev	
1:5000	A3	Job Reference	Murphy 001		Murphy-002	A	