

RECEIVED
17/02/2026
**TOOWOOMBA
REGIONAL COUNCIL**

APPENDIX C – PARKLANDS INDUSTRIAL ESTATE PRECINCT PLAN

Note
 Proposed Layout is only shown as conceptual and is subject to council approval and final survey by a registered surveyor.

Client
 BRANTON MCDONALD WOODHEAD,
 PAULINE MARY WOODHEAD,
 DAVID HASKINGS,
 KAREN THERESE HASKINGS &
 MATTHEW NOEL VOGLER

Site Address
 TIMBER STREET, CROWS NEST

Lot Description
 LOT 302 ON SP347682

Development
 ONE LOT INTO SEVEN LOT REALIGNMENT


Locality
 CROWS NEST

Local Authority
 TOOWOOMBA REGIONAL

A	Plans for discussions	MJP	04/08/2025
	Revision	Drawn By	Date

Date
 04/08/2025



Drawn By
 MJP

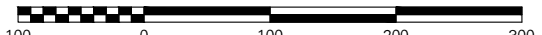Scale
 Scale 1:6000 @ A3- Lengths are in Metres.


Original Size
 A3

Title
 PRECINCT PLAN

Drawing Number 1232-03 PP411
Revision A

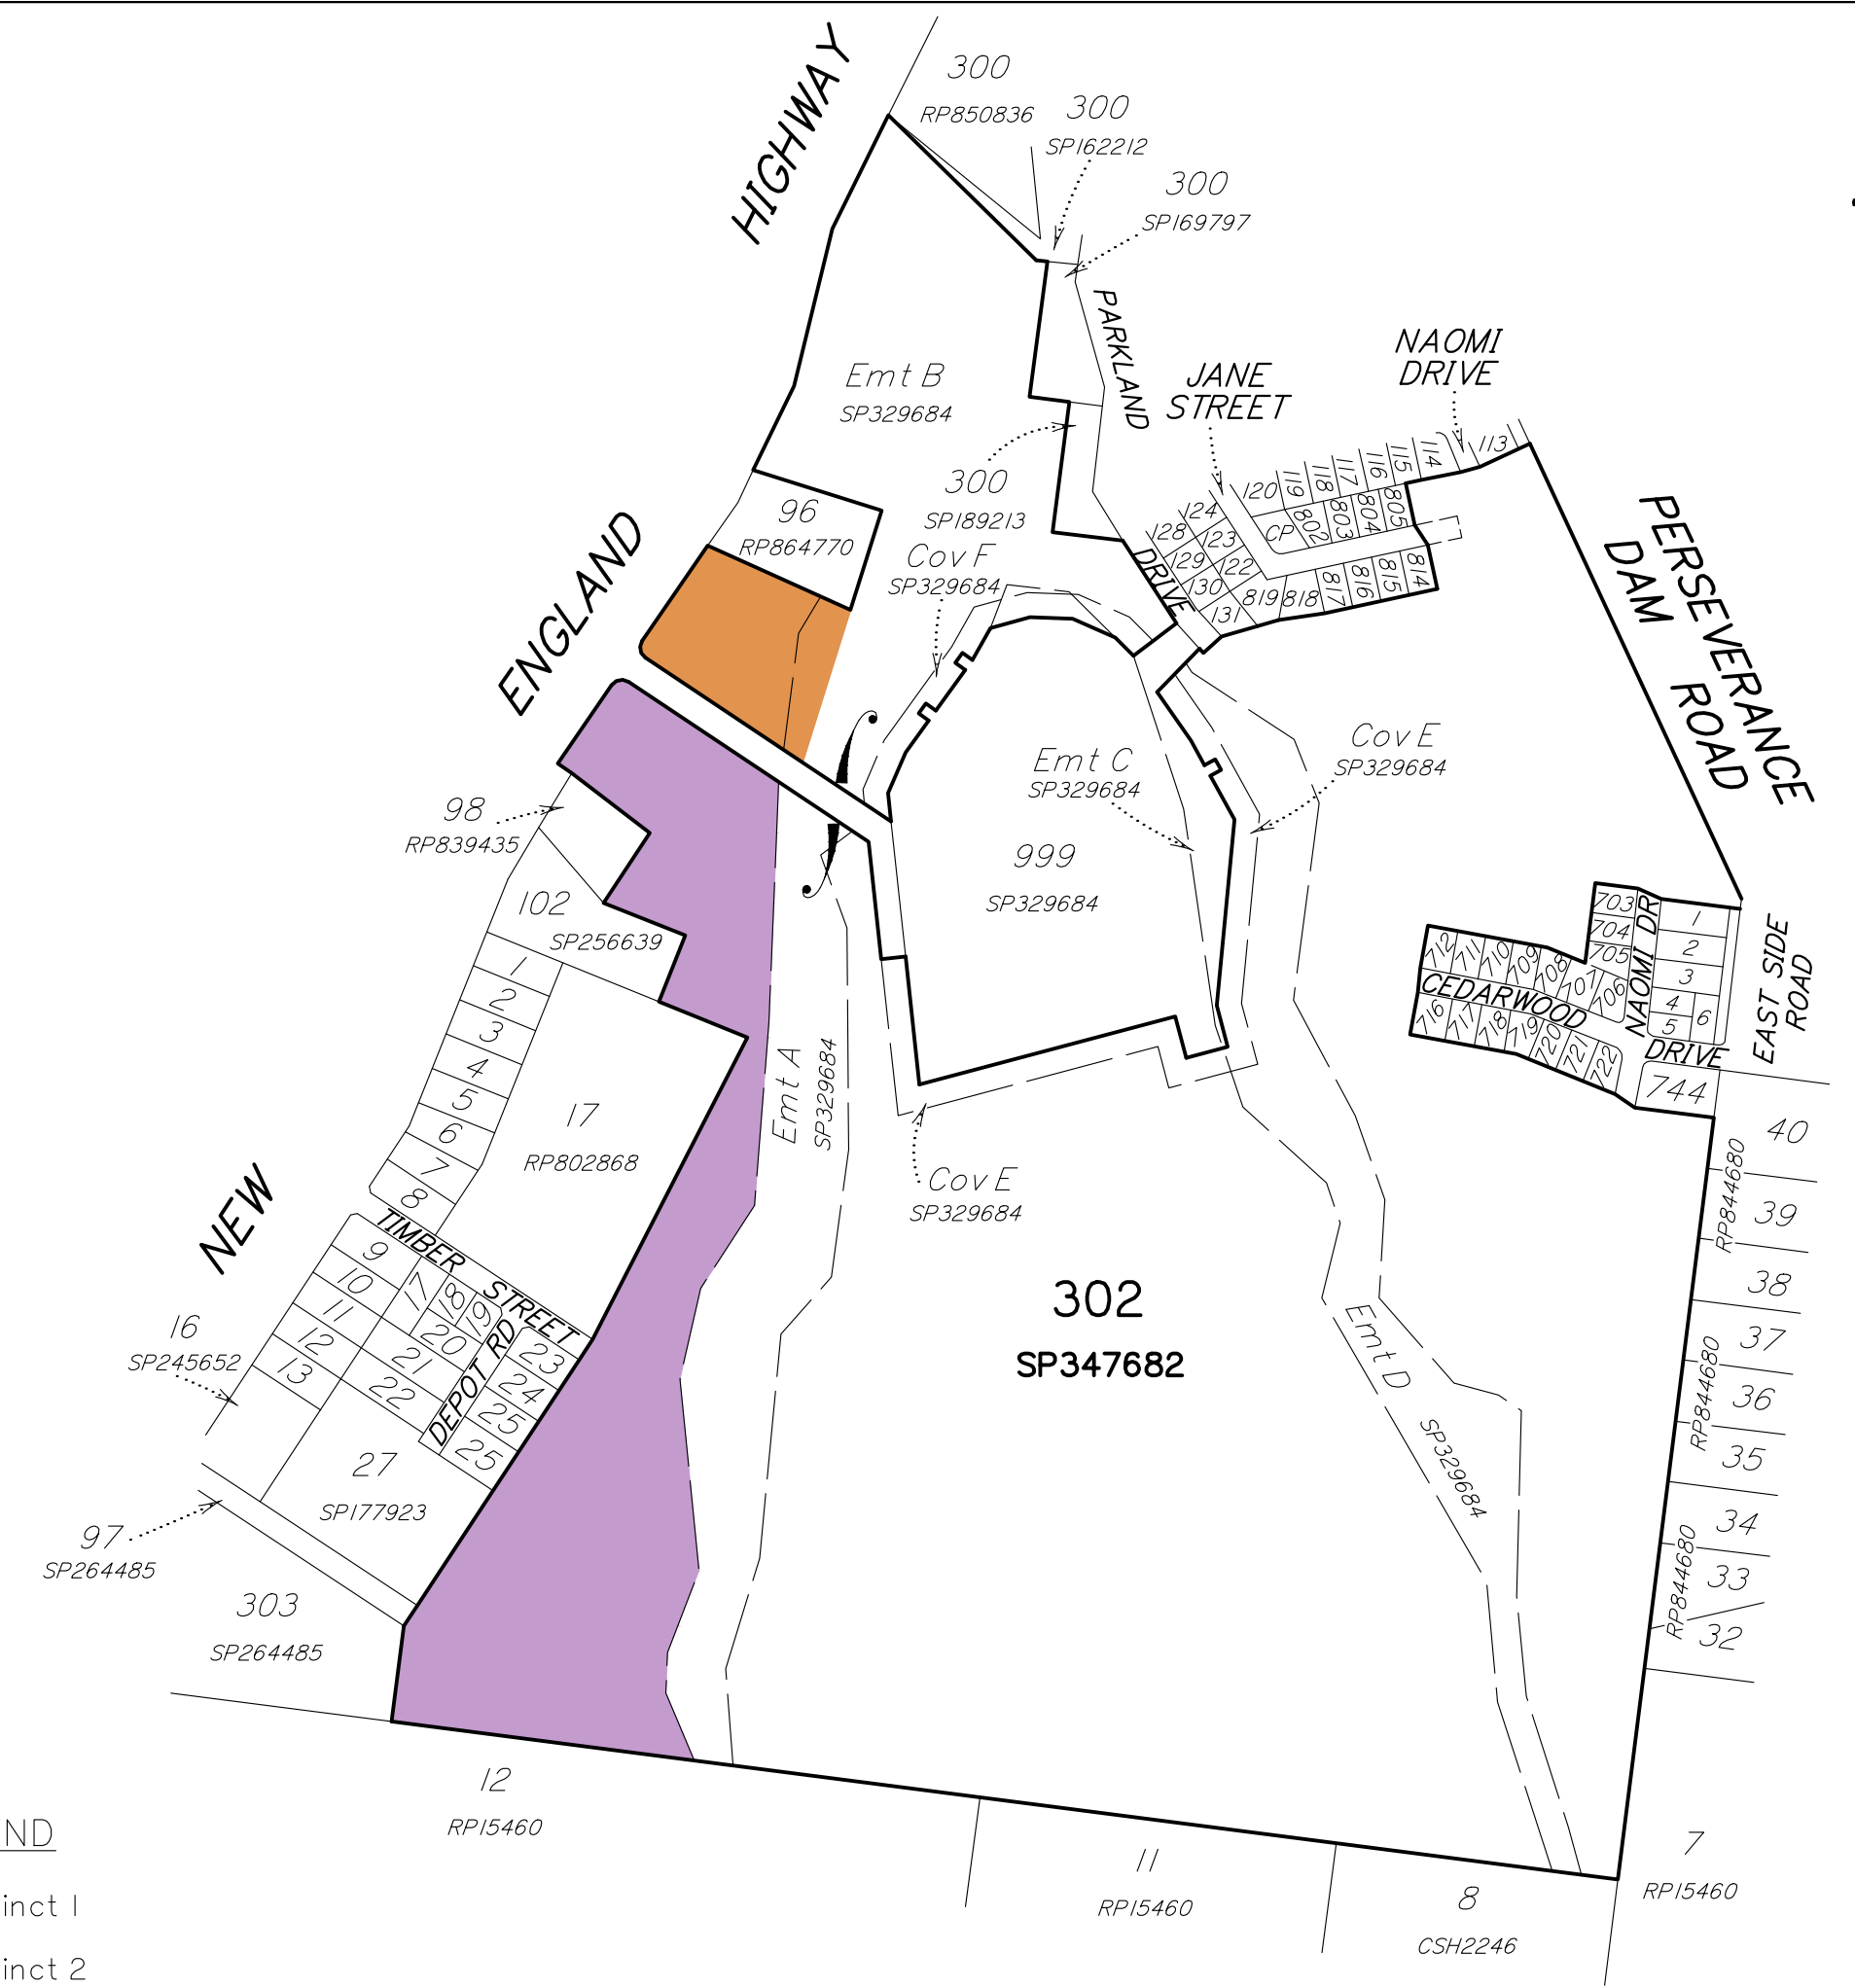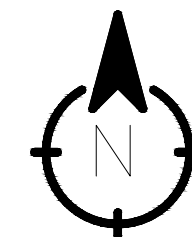

LEGEND

- Precinct 1
- Precinct 2