

RECEIVED
02/06/2026
TOOWOOMBA REGIONAL COUNCIL






2 0 2 4 6 8 10 METRES
SCALE 1 : 100 (A1 FULL SIZE) 1 : 200 (A3)


PLAN DETAIL
(SCALE: 1:100)

FOR APPROVAL


<p>TRAFFIC SITE SITE INTEGRATED TRAFFIC ENGINEERING</p>	<p>SITE TRAFFIC PTY LTD ABN: 33 651 657 091</p> <p>BRISBANE L1, 16 McDougall St Milton QLD 4064 Tel: (07) 3554 1364</p> <p>GOLD COAST L15, 2 Corporate Crt Bundall QLD 4217 Tel: (07) 5591 9575</p> <p>www.sitetraffic.com.au Email: admin@sitetraffic.com.au</p>	<table border="1"> <tr> <th>REVISION</th> <th>DRAWN</th> <th>DATE</th> </tr> <tr> <td>B</td> <td>Car Park Modifications for New Fence</td> <td>M MRSIC 18.04.2026</td> </tr> <tr> <td>A</td> <td>Original Issue</td> <td>H AIDAR 06.09.2023</td> </tr> </table>	REVISION	DRAWN	DATE	B	Car Park Modifications for New Fence	M MRSIC 18.04.2026	A	Original Issue	H AIDAR 06.09.2023	<p>NORTHPOINT</p>	<p>CLIENT</p> <p>Learning Pathways CHILD Care Centres and Kindertuin</p> <p>HPC</p> <p>DESIGNED M MRSIC</p> <p>APPROVED H DEMPSEY</p> <p>DATE 18.04.2026</p> <p>RPEQ 27009</p>	<p>PROJECT</p> <p>LEARNING PATHWAYS CHILD CARE CENTRE 202 RUSSELL STREET TOOWOOMBA</p> <p>TRAFFIC AND CAR PARK DESIGN PLAN</p>	<p>DRAWING NUMBER 80367 - 001</p> <p>SHEET 1 OF 2</p> <p>PROJECT NUMBER 80367</p> <p>REVISION A</p>
	REVISION	DRAWN	DATE												
B	Car Park Modifications for New Fence	M MRSIC 18.04.2026													
A	Original Issue	H AIDAR 06.09.2023													

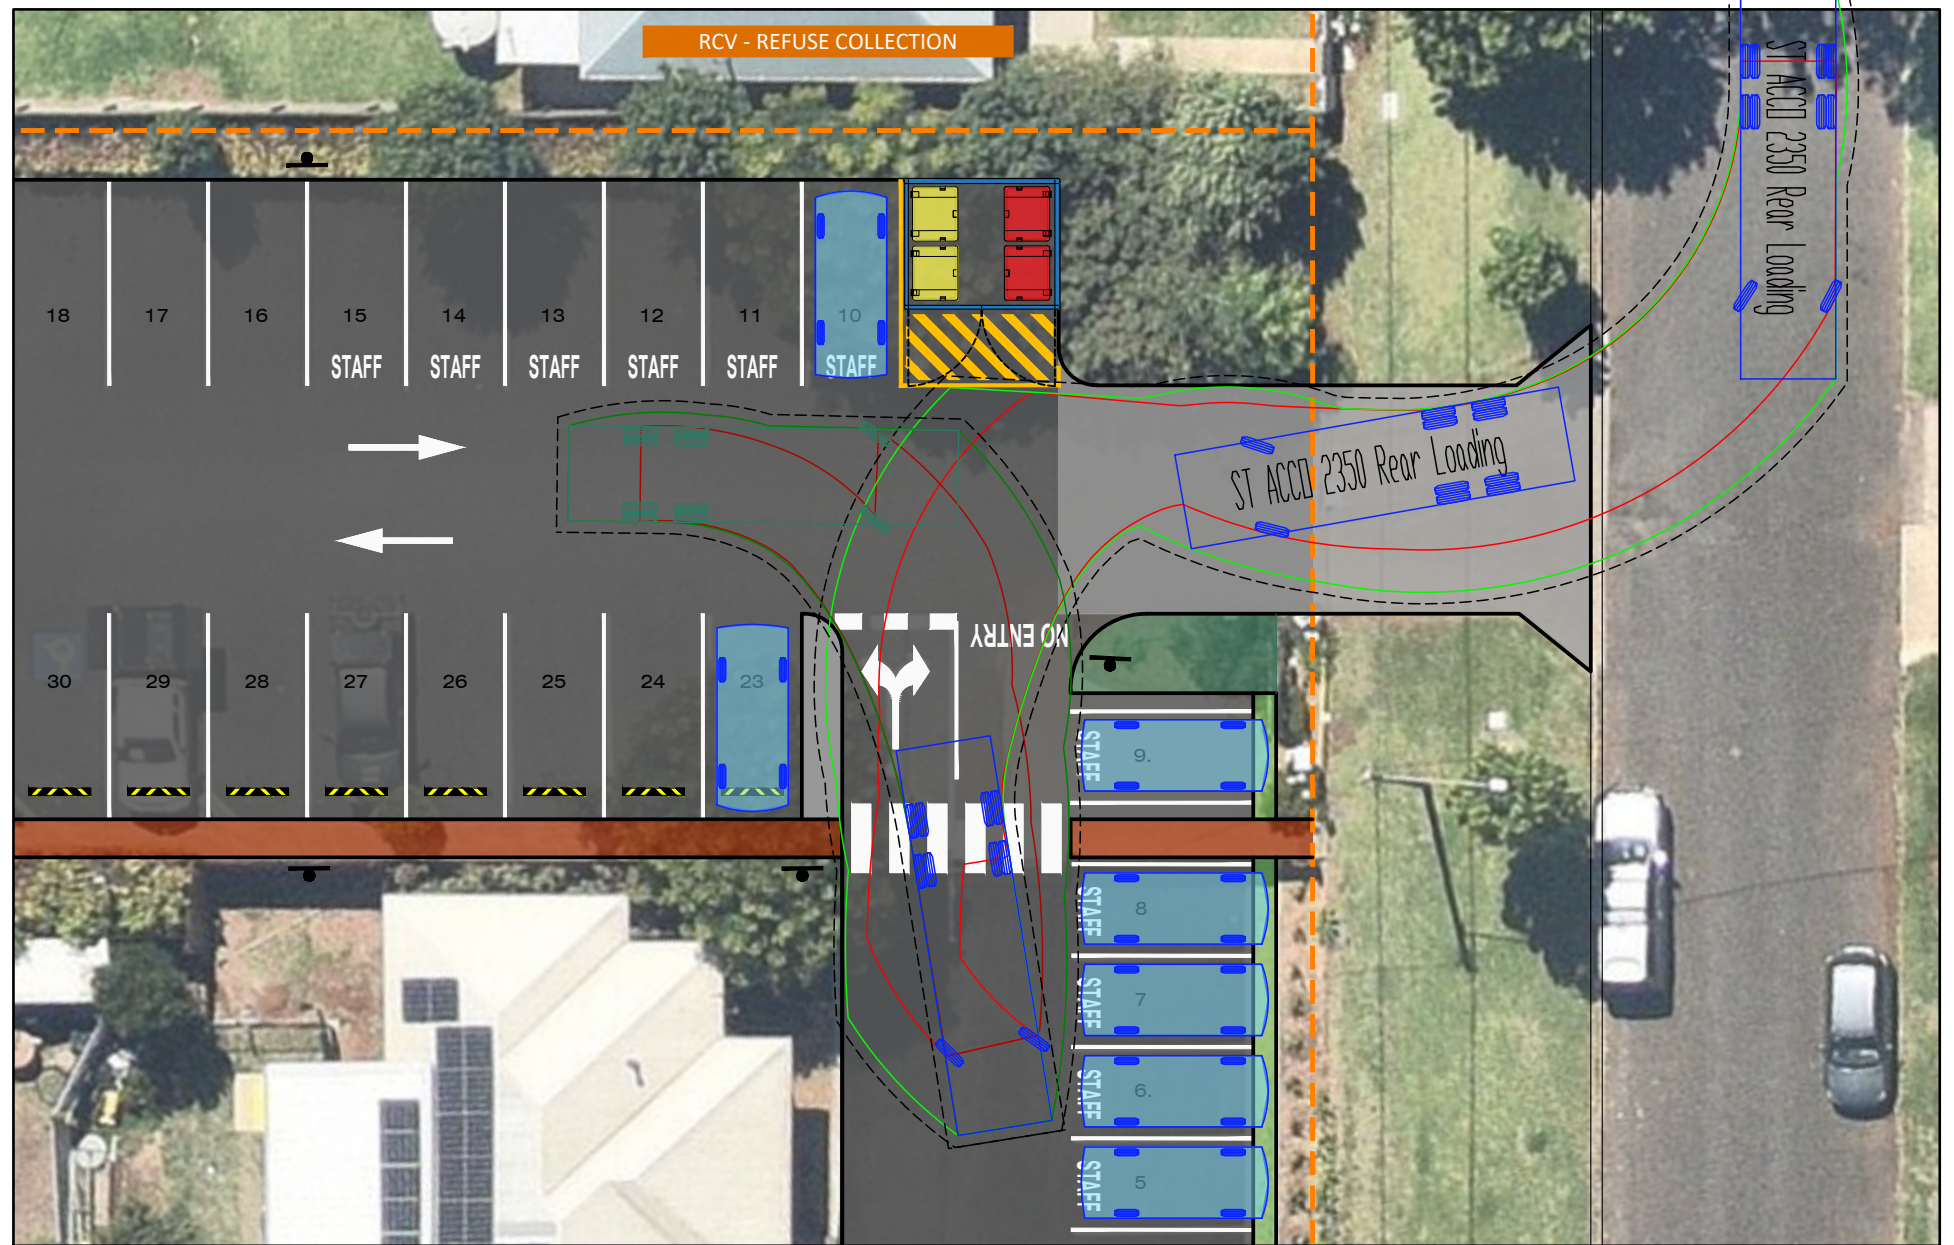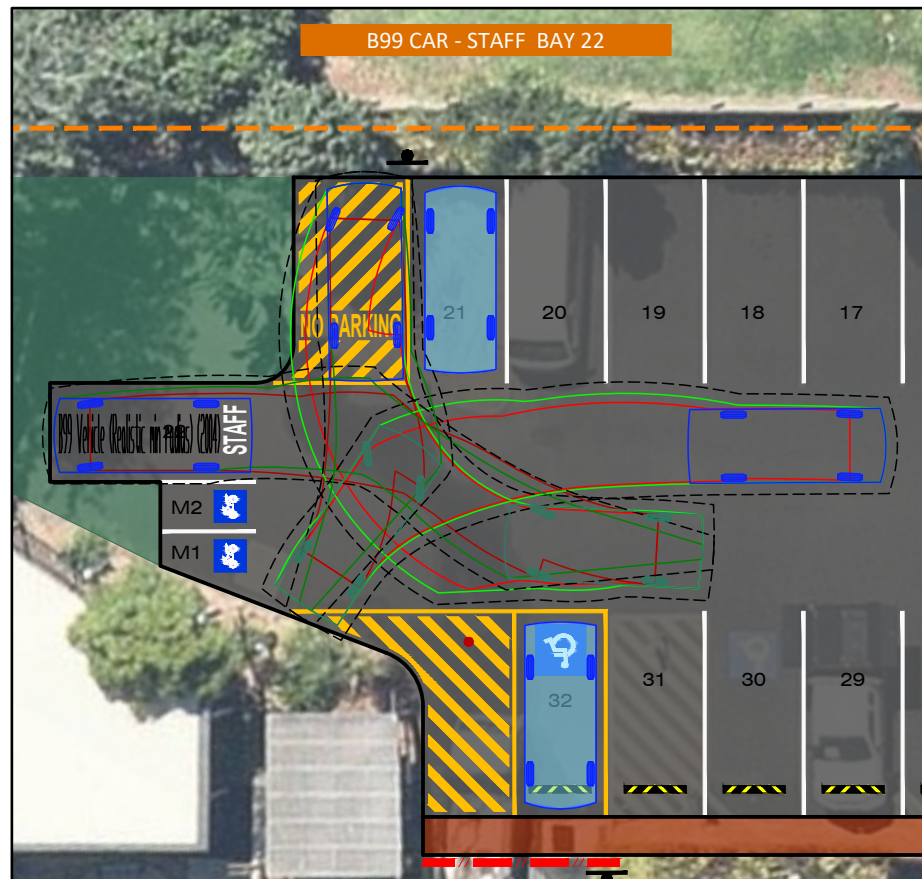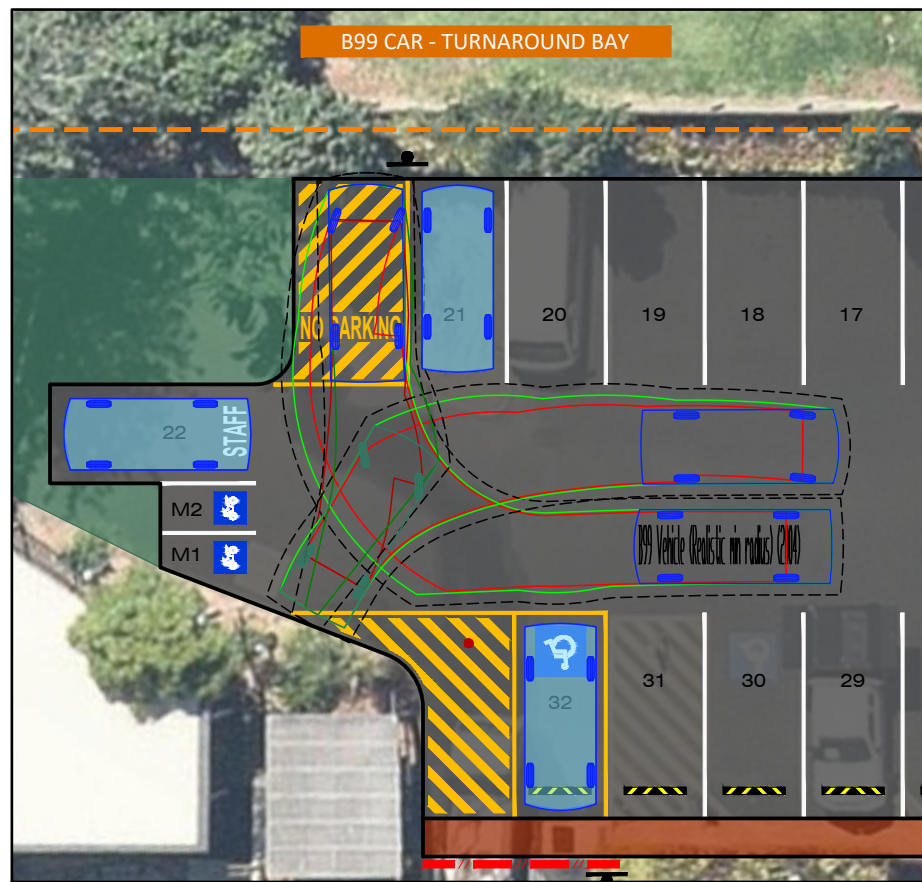

DESIGN VEHICLES:

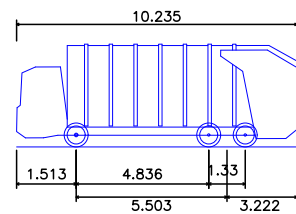


ST ACCO REAR LOAD RCV
 Overall Length 10.235m
 Overall Width 2.500m
 Overall Body Height 3.751m
 Min Body Ground Clearance 0.304m
 Track Width 2.500m
 Lock-to-lock time 4.00s
 Wall to Wall Turning Radius 9.757m

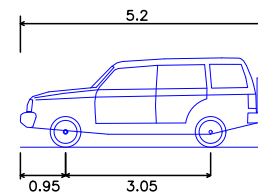

B99 Vehicle
 Overall Length 5.200m
 Overall Width 1.940m
 Overall Body Height 1.878m
 Min Body Ground Clearance 0.272m
 Lock-to-lock time 4.00s
 Track Width 1.840m
 Curb to Curb Turning Radius 6.250m

- VEHICLE OUTLINE
- VEHICLE OVERHANG
- WHEEL TRACK
- - - 0.3m VEHICLE CLEARANCE TO VERTICAL OBSTRUCTIONS >150mm

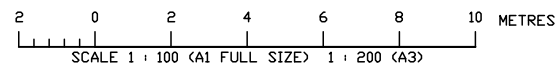

FOR APPROVAL



SITE TRAFFIC PTY LTD
 ABN: 33 651 657 091
BRISBANE L1, 16 McDougall St
 Milton QLD 4064
 Tel: (07) 3554 1364
GOLD COAST L15, 2 Corporate Crt
 Bundall QLD 4217
 Tel: (07) 5591 9575
 www.sitetraffic.com.au
 Email: admin@sitetraffic.com.au

REVISION	DRAWN	DATE
B	Car Park Modifications for New Fence	M MRSIC 18.04.2026
A	Original Issue	H AIDAR 06.09.2023



NORTHPOINT CLIENT
 Learning Pathways Child Care Centres and Kindergarten
HPC
DESIGNED M MRSIC
APPROVED H DEMPSEY
DATE 18.04.2026
RPEQ 27009

PROJECT
 LEARNING PATHWAYS CHILD CARE CENTRE
 202 RUSSELL STREET TOOWOOMBA
**TRAFFIC AND CAR PARK
 VEHICLE SWEEP PATH ANALYSIS**

DRAWING NUMBER
 80367 - 002
SHEET 2 OF 2
REVISION
 PROJECT NUMBER 80367
A