




RECEIVED
05/08/2026
TOOWOOMBA
REGIONAL COUNCIL



● **SUPER NATURAL LANDSCAPES** ●
DRAWN BY - BARRY SWEET
GRADDIPL'SCAPEARCH
MOB: 0439726638
EMAIL - SNLANDSCAPES@OUTLOOK.COM

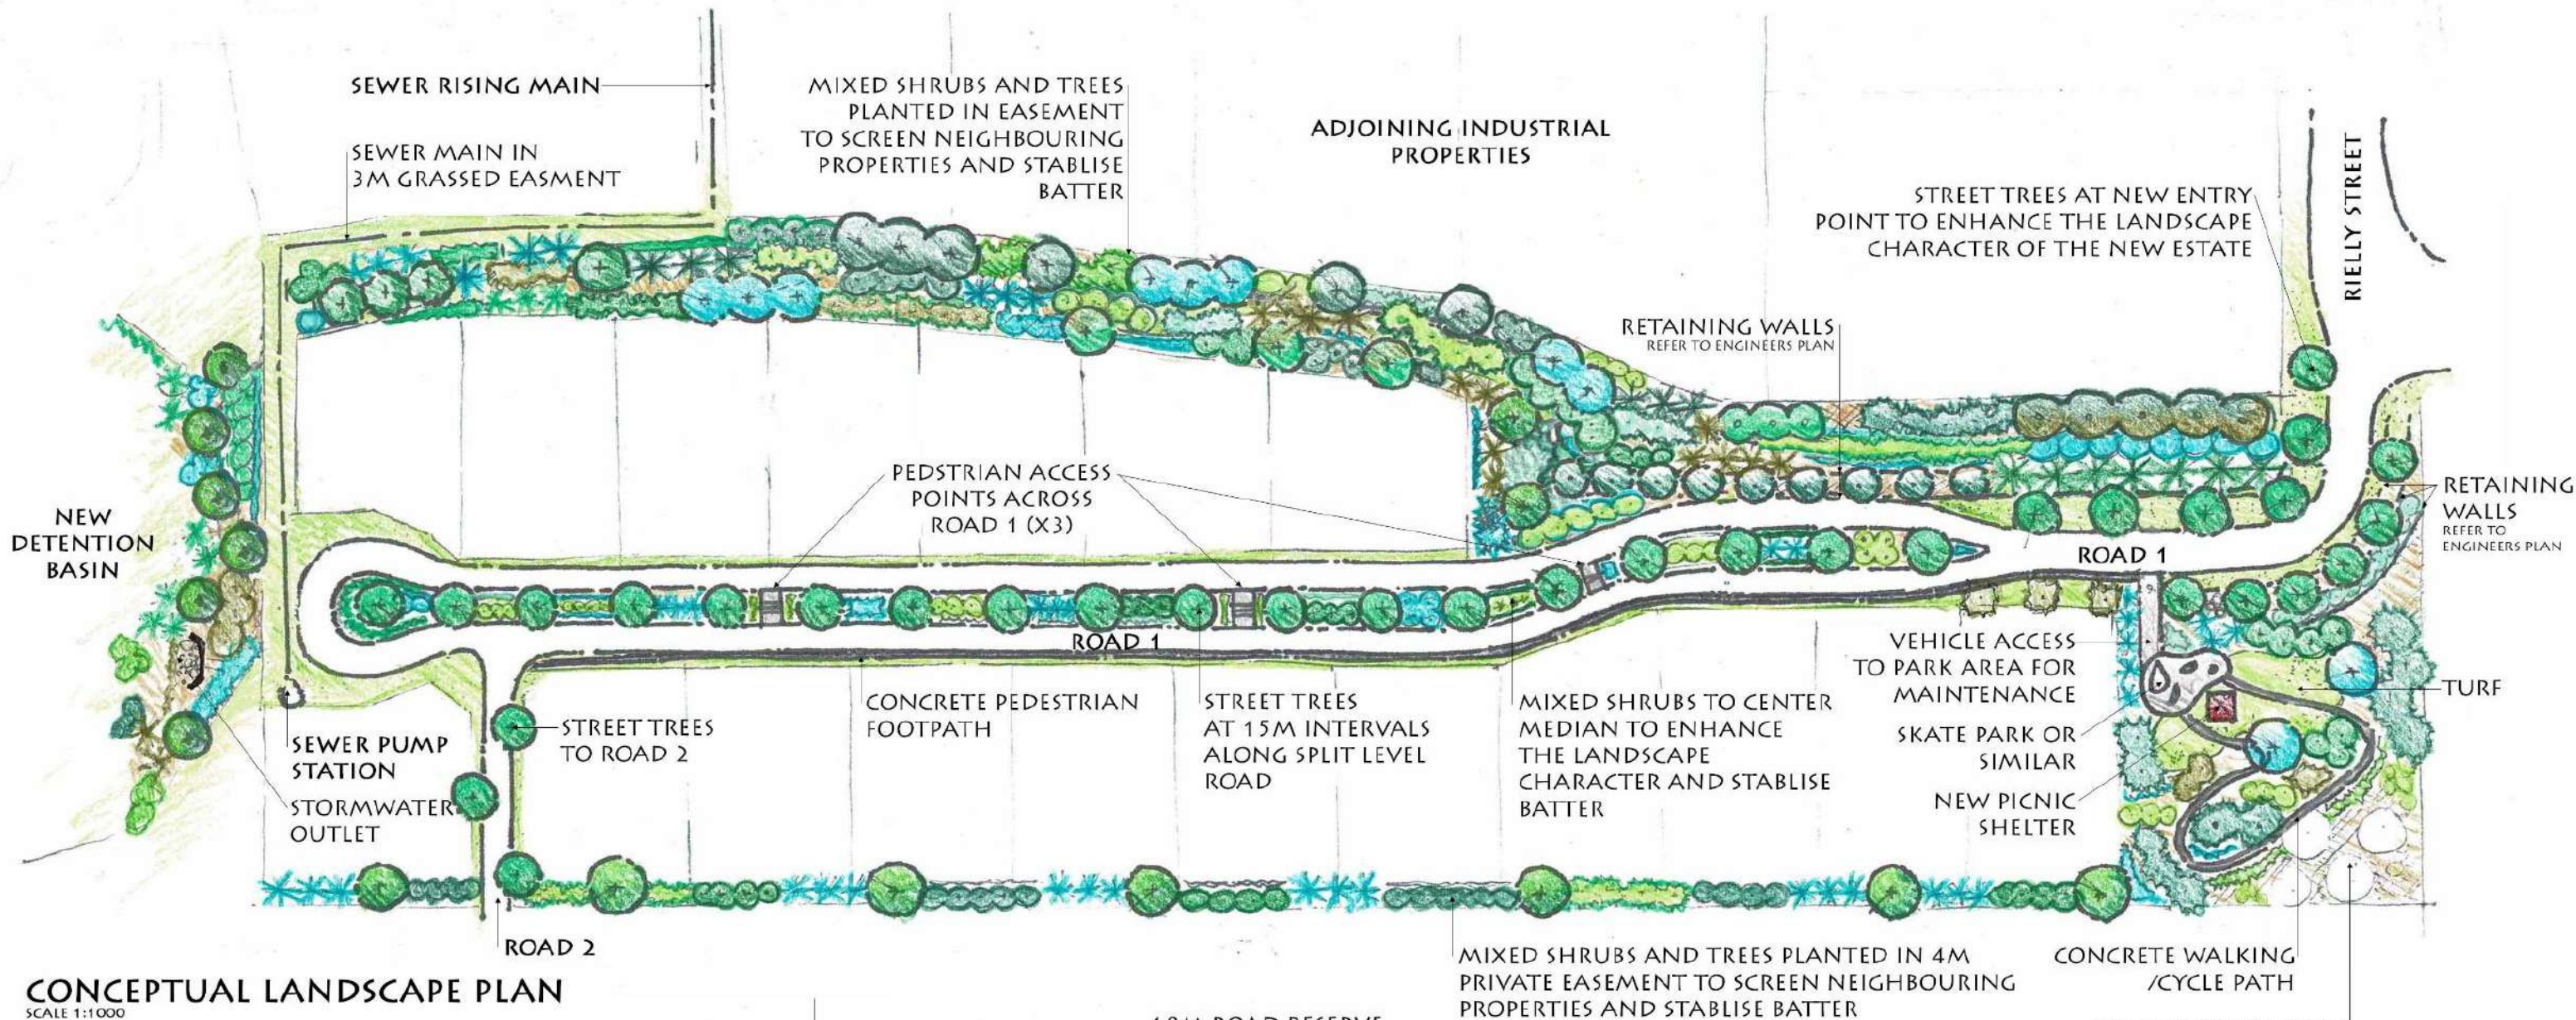

TUNNEY INVESTMENTS
PROPOSED RESIDENTIAL SUBDIVISION
229 ROBSON HURSLEY ROAD
TORRINGTON, QLD

CONCEPTUAL LANDSCAPE PLAN
ISSUE - A
13TH JULY 2026

SCALE - 1:1000 @ A3
0 20 40 60