


TOOWOOMBA REGIONAL COUNCIL
 APPROVED PLAN
 referred to in Council's Decision Notice dated
27 February 2026
 This plan is subject to conditions of Approval Number
MCUI/2023/1544/C
E. Hutchinson
 Assessment Manager

This drawing to be used for development use only not to be issued for tender, building approvals or construction
 COPYRIGHT: Green Lion Design (Zorak Pty Ltd ABN 77 121 709 000) QBCC LIC Number: 15153290 (BUILDING DESIGN - OPEN)
 E: admin@greenlion.design P: 0405 196 652

FLOOR PLAN

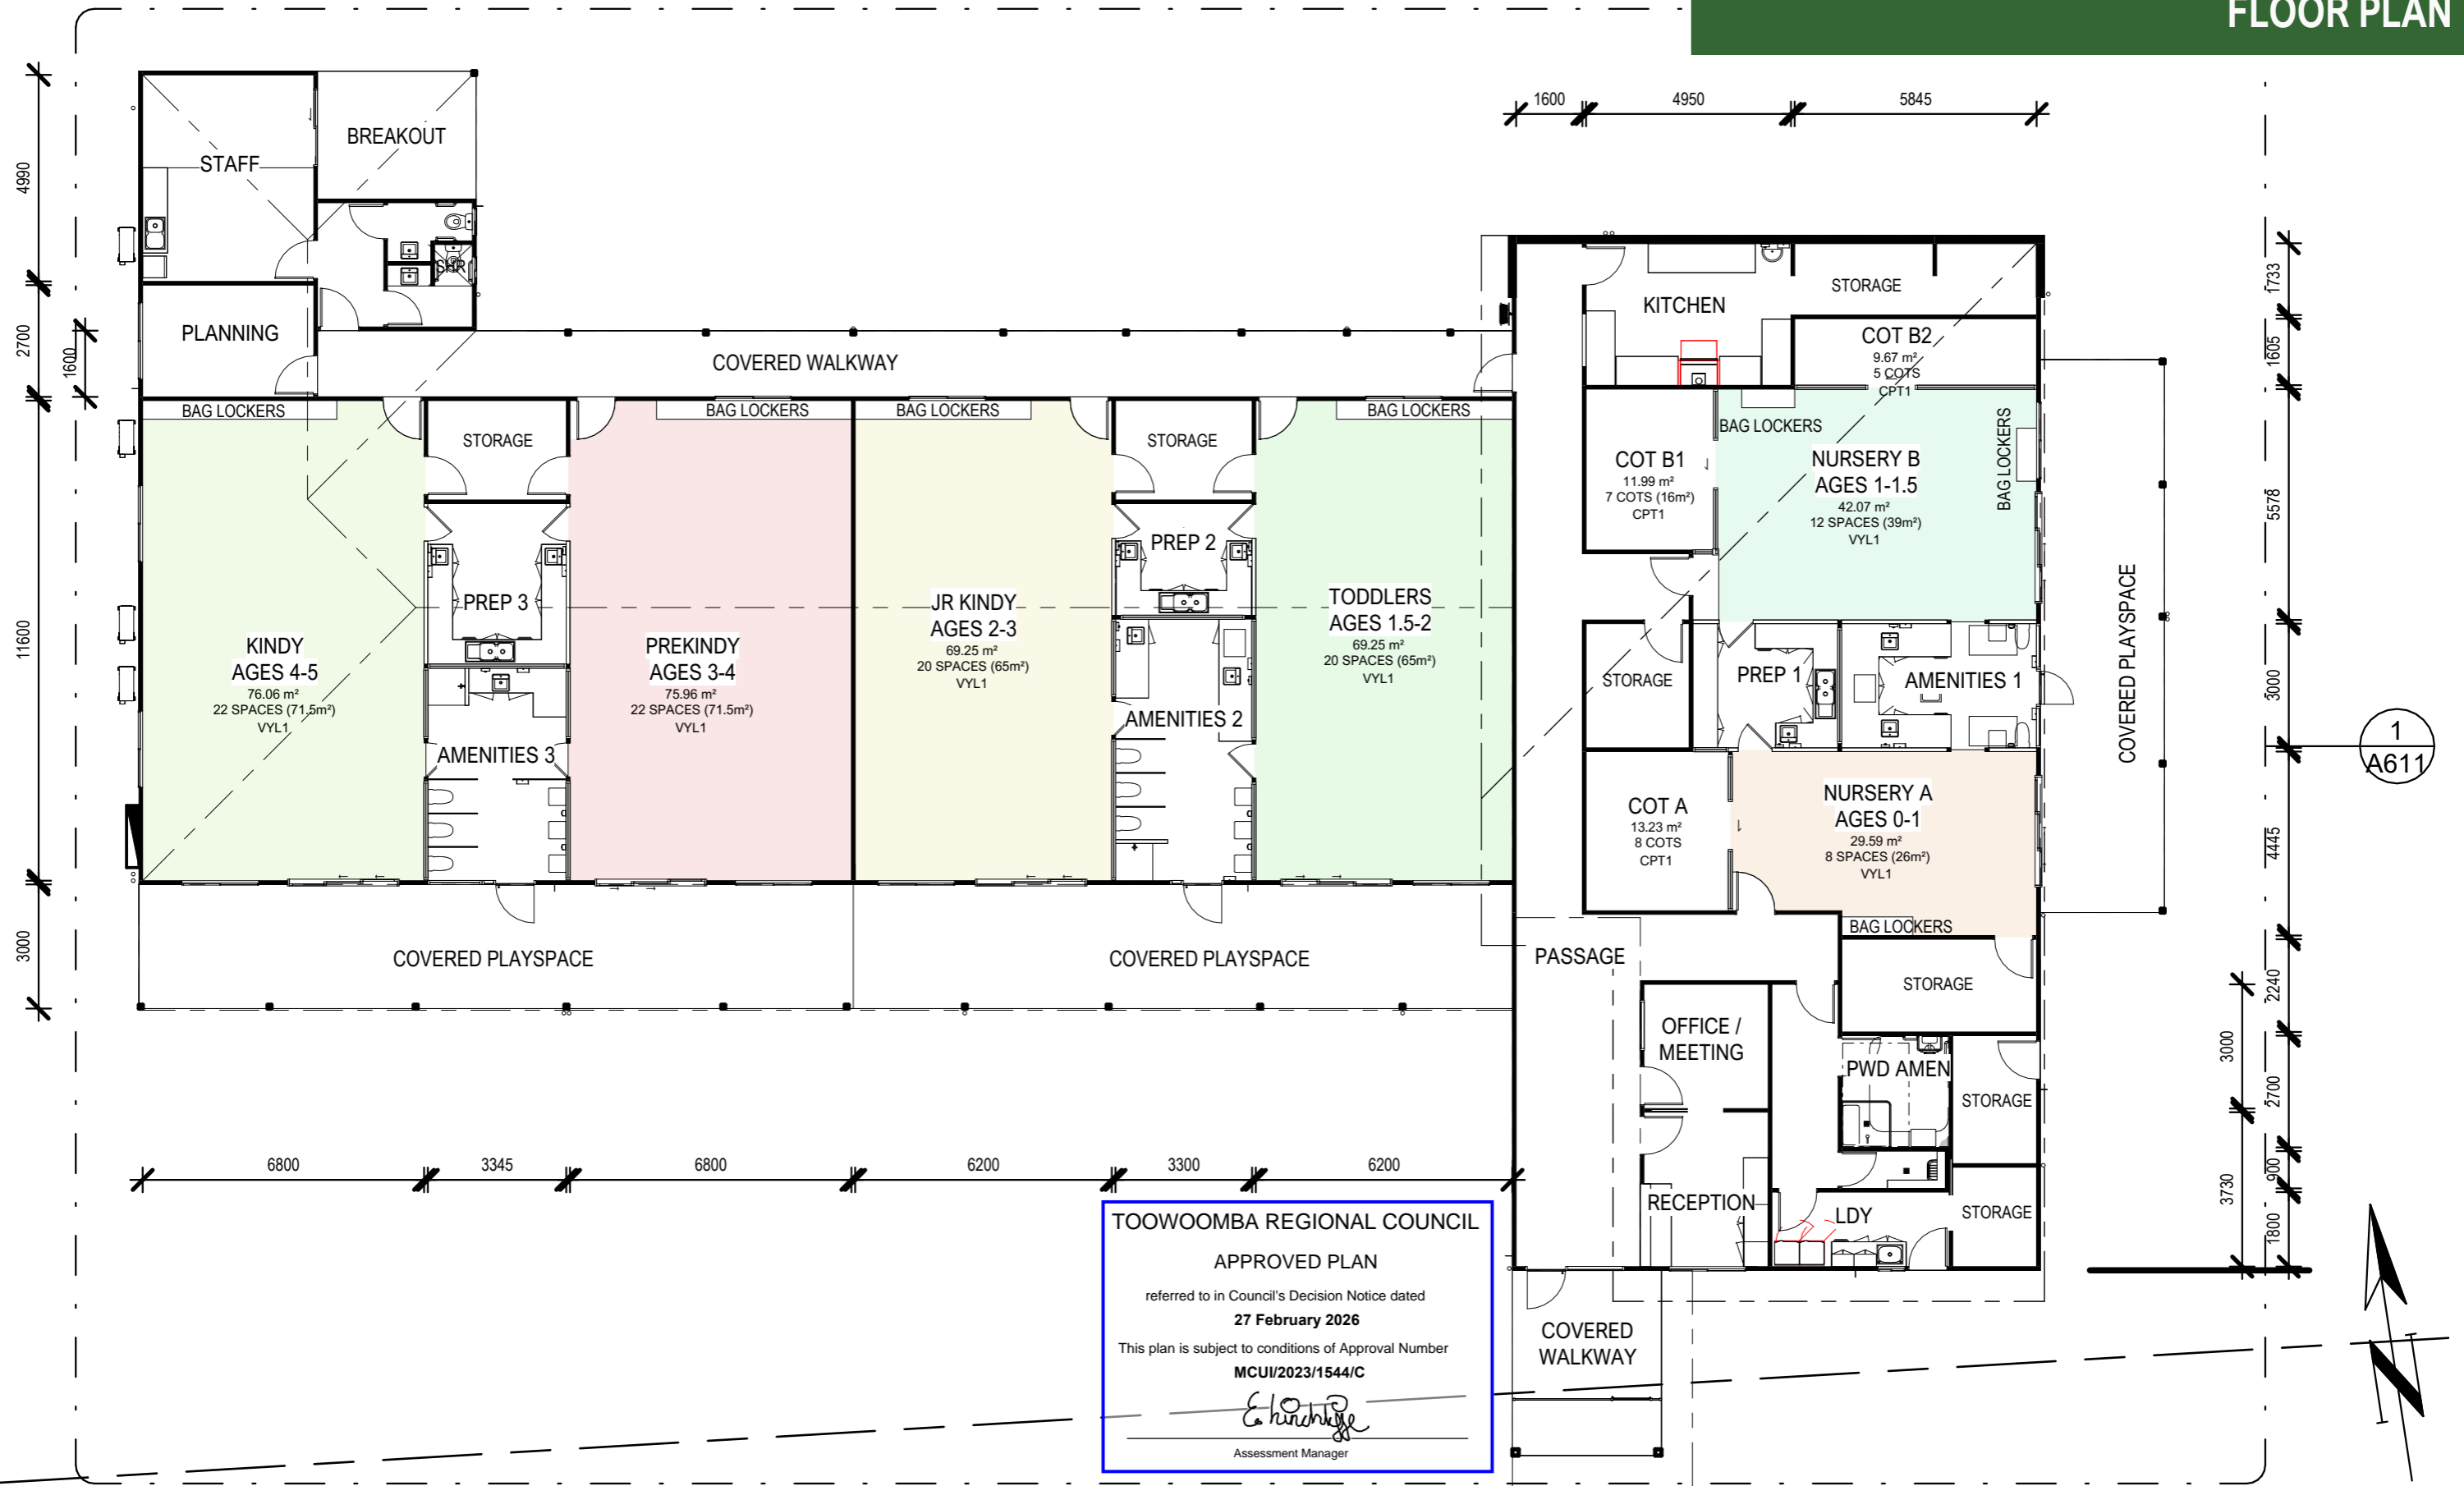

TOOWOOMBA REGIONAL COUNCIL
 APPROVED PLAN
 referred to in Council's Decision Notice dated
27 February 2026
 This plan is subject to conditions of Approval Number
MCUI/2023/1544/C
E. Hutchinson
 Assessment Manager


This drawing to be used for development use only not to be issued for tender, building approvals or construction
 COPYRIGHT: Green Lion Design (Zorak Pty Ltd ABN 77 121 709 000) QBCC LIC Number: 15153290 (BUILDING DESIGN - OPEN)
 E: admin@greenlion.design P: 0405 196 652

TOOWOOMBA REGIONAL COUNCIL
APPROVED PLAN
 referred to in Council's Decision Notice dated
15 May 2025
 This plan is subject to conditions of Approval Number
MCUI/2023/1544/B


 Assessment Manager


TOOWOOMBA REGIONAL COUNCIL
APPROVED PLAN
 referred to in Council's Decision Notice dated
27 February 2026
 This plan is subject to conditions of Approval Number
MCUI/2023/1544/C


 COLORBOND ROOF (6)
 Assessment Manager

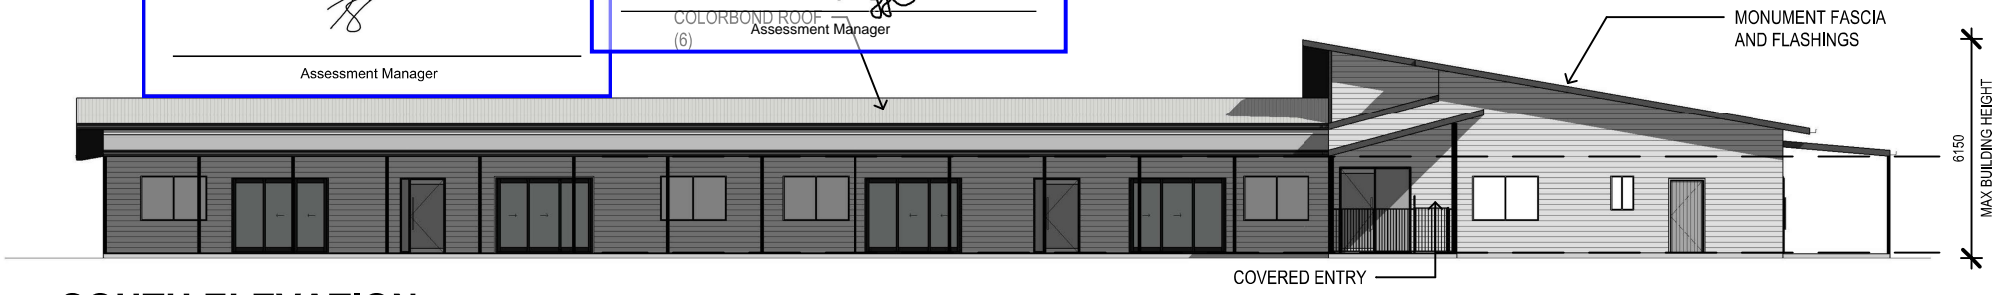

SOUTH ELEVATION

1 : 150

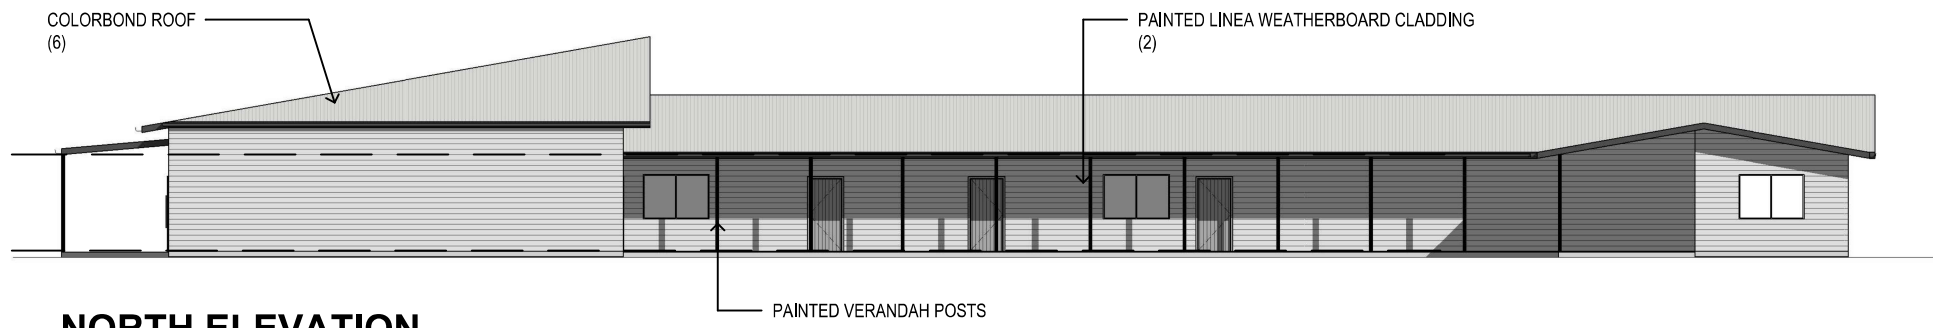


NORTH ELEVATION

1 : 150

FINISHES	
2	PAINTED LINEA WEATHERBOARD (WHITE)
3	ALUMINIUM FRAMES (BLACK)
6	COLORBOND SHEETING (SURFMIST)

This drawing to be used for development use only not to be issued for tender, building approvals or construction
 COPYRIGHT: Green Lion Design (Zorak Pty Ltd ABN 77 121 709 000) QBCC LIC Number: 15153290 (BUILDING DESIGN - OPEN)
 E: admin@greenliondesign P: 0405 196 652

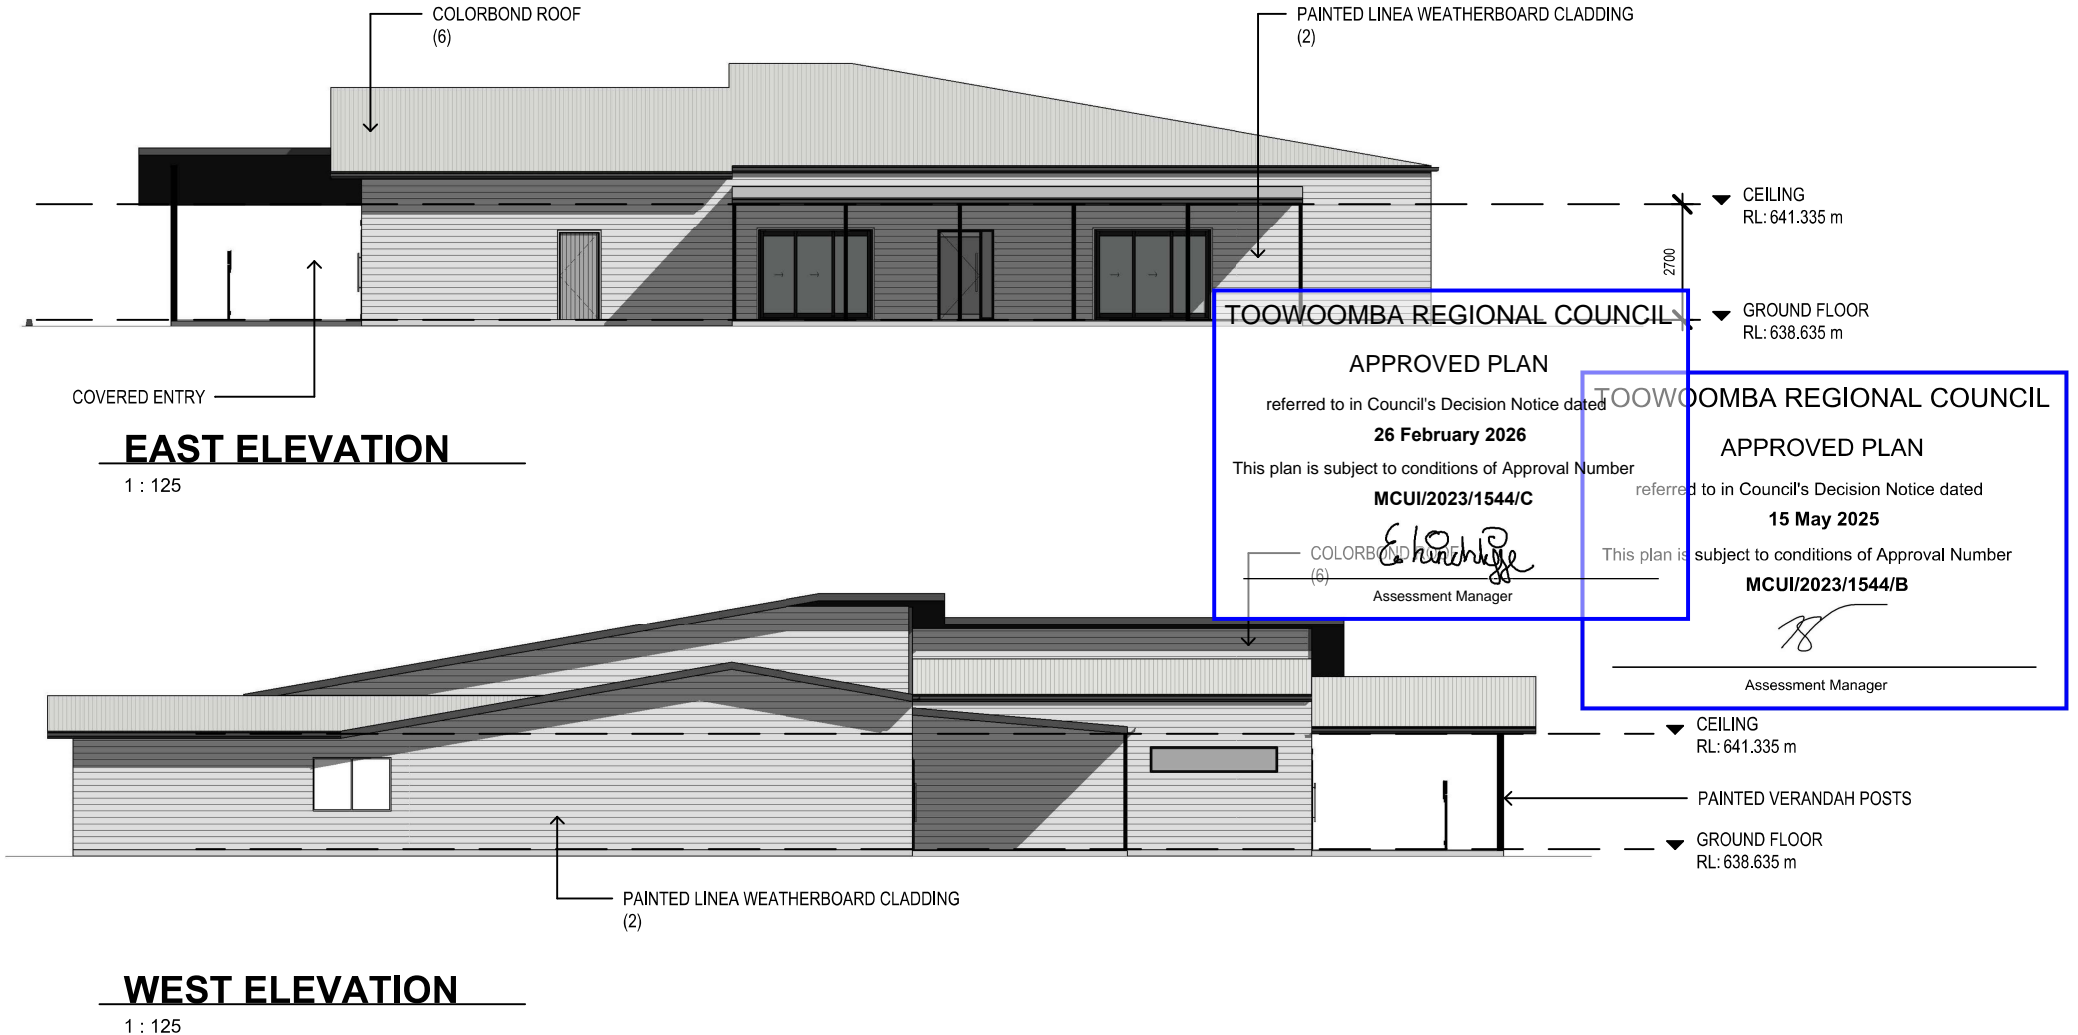

FINISHES	
2	PAINTED LINEA WEATHERBOARD (WHITE)
3	ALUMINIUM FRAMES (BLACK)
6	COLORBOND SHEETING (SURFMIST)

This drawing to be used for development use only not to be issued for tender, building approvals or construction
 COPYWRITE: Green Lion Design (Zorak Pty Ltd ABN 77 121 709 000) QBCC LIC Number: 15153290 (BUILDING DESIGN - OPEN)
 E: admin@greendesign P: 0405 196 652