

NEW ENGLAND HIGHWAY

TOOWOOMBA REGIONAL COUNCIL


APPROVED PLAN

referred to in Council's Decision Notice dated


3 August 2026

This plan is subject to conditions of Approval Number

RAL/2026/2732

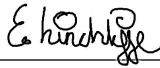

Assessment Manager

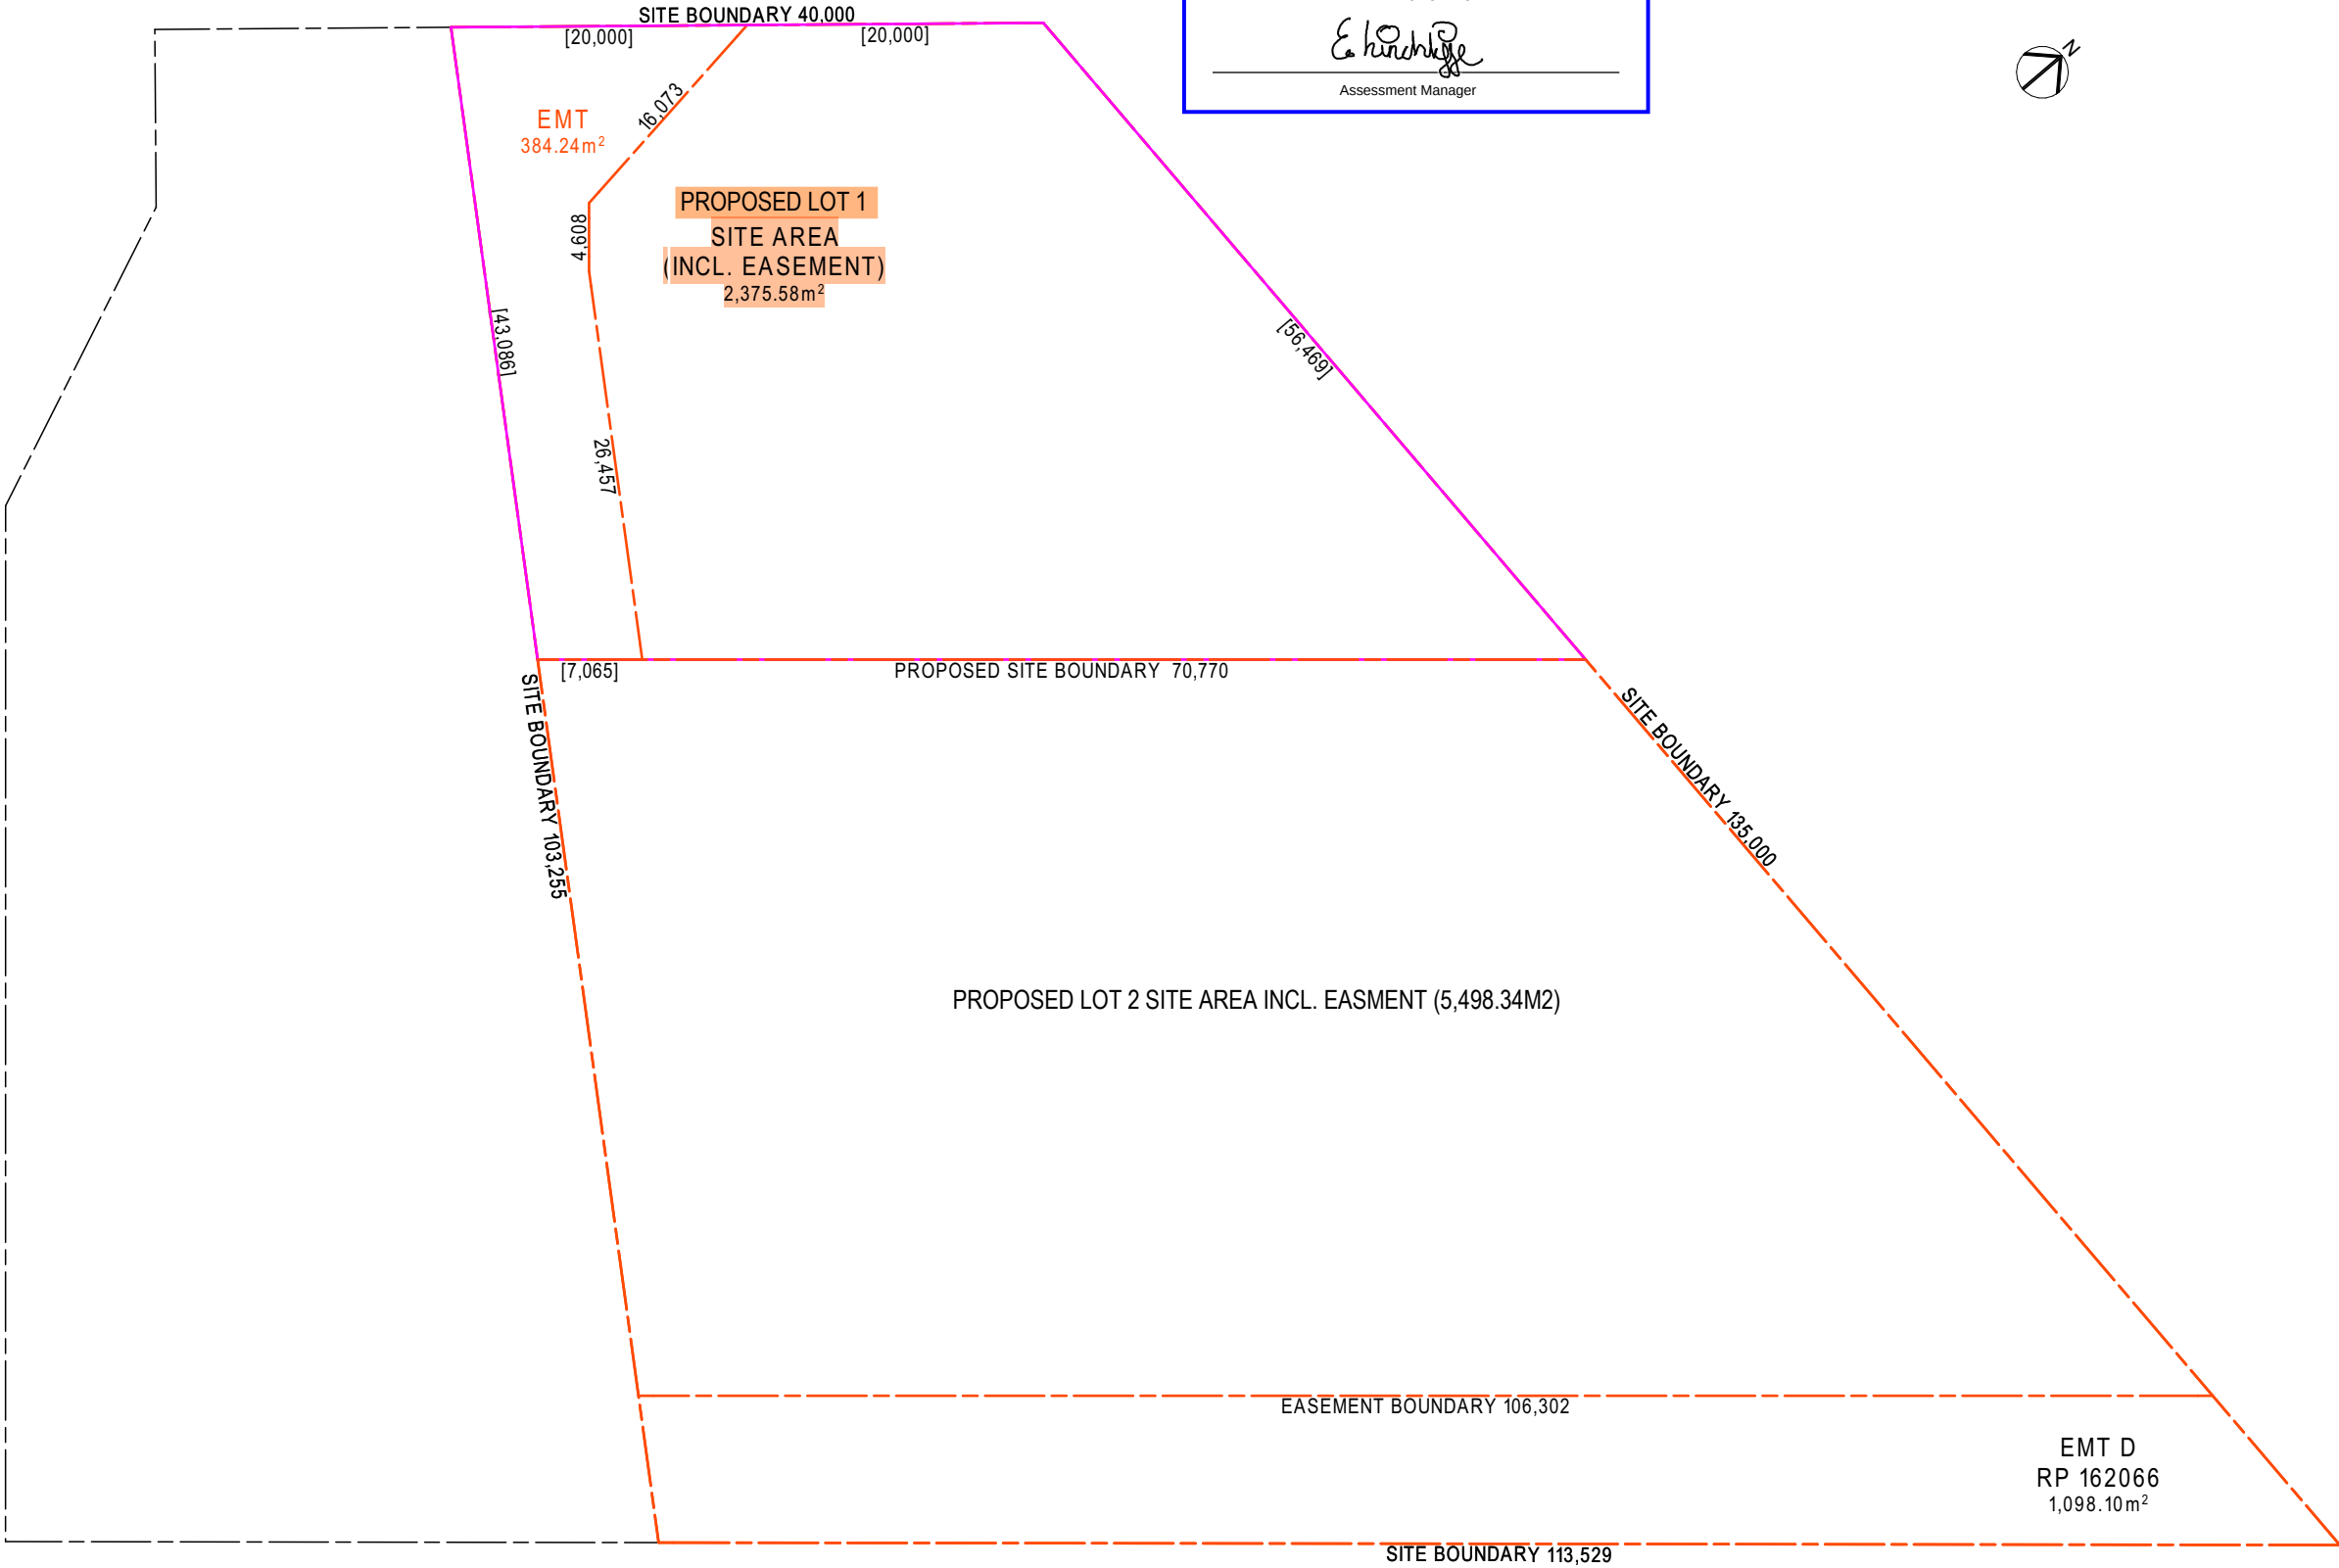

© COPYRIGHT
Copyright remains the property of Bones Studio Architecture Pty Ltd. This drawing may not be loaned or copied in whole or part without written consent.

Measurements are in mm unless noted otherwise. Use dimensions only, do not scale off drawings.

Schematic design, not for construction.

QLD nominated Architect: Allana Chiu (BOAQ #4704)
NSW nominated Architect: Chris Brandon (NSW #9769)



Bones Studio

Brisbane +61 402 295 425
Sydney +61 421 756 393
bonesstudio.co

Project

10609 NEW ENGLAND HIGHWAY,
HIGHFIELDS

Client CLOUSTRUCT PTY LTD

Drawing Name
PROPOSED SUBDIVISION
BOUNDARIES

P2	12/05/26	RFI Response
P1	20/03/26	Revised for Client
Rev	Date	Issue
Job No.	2421	Stage Drawing No.
		SD 1004
Scale	1:500@A3	Drawn Revision
		AC P2