



O'Quinn Street

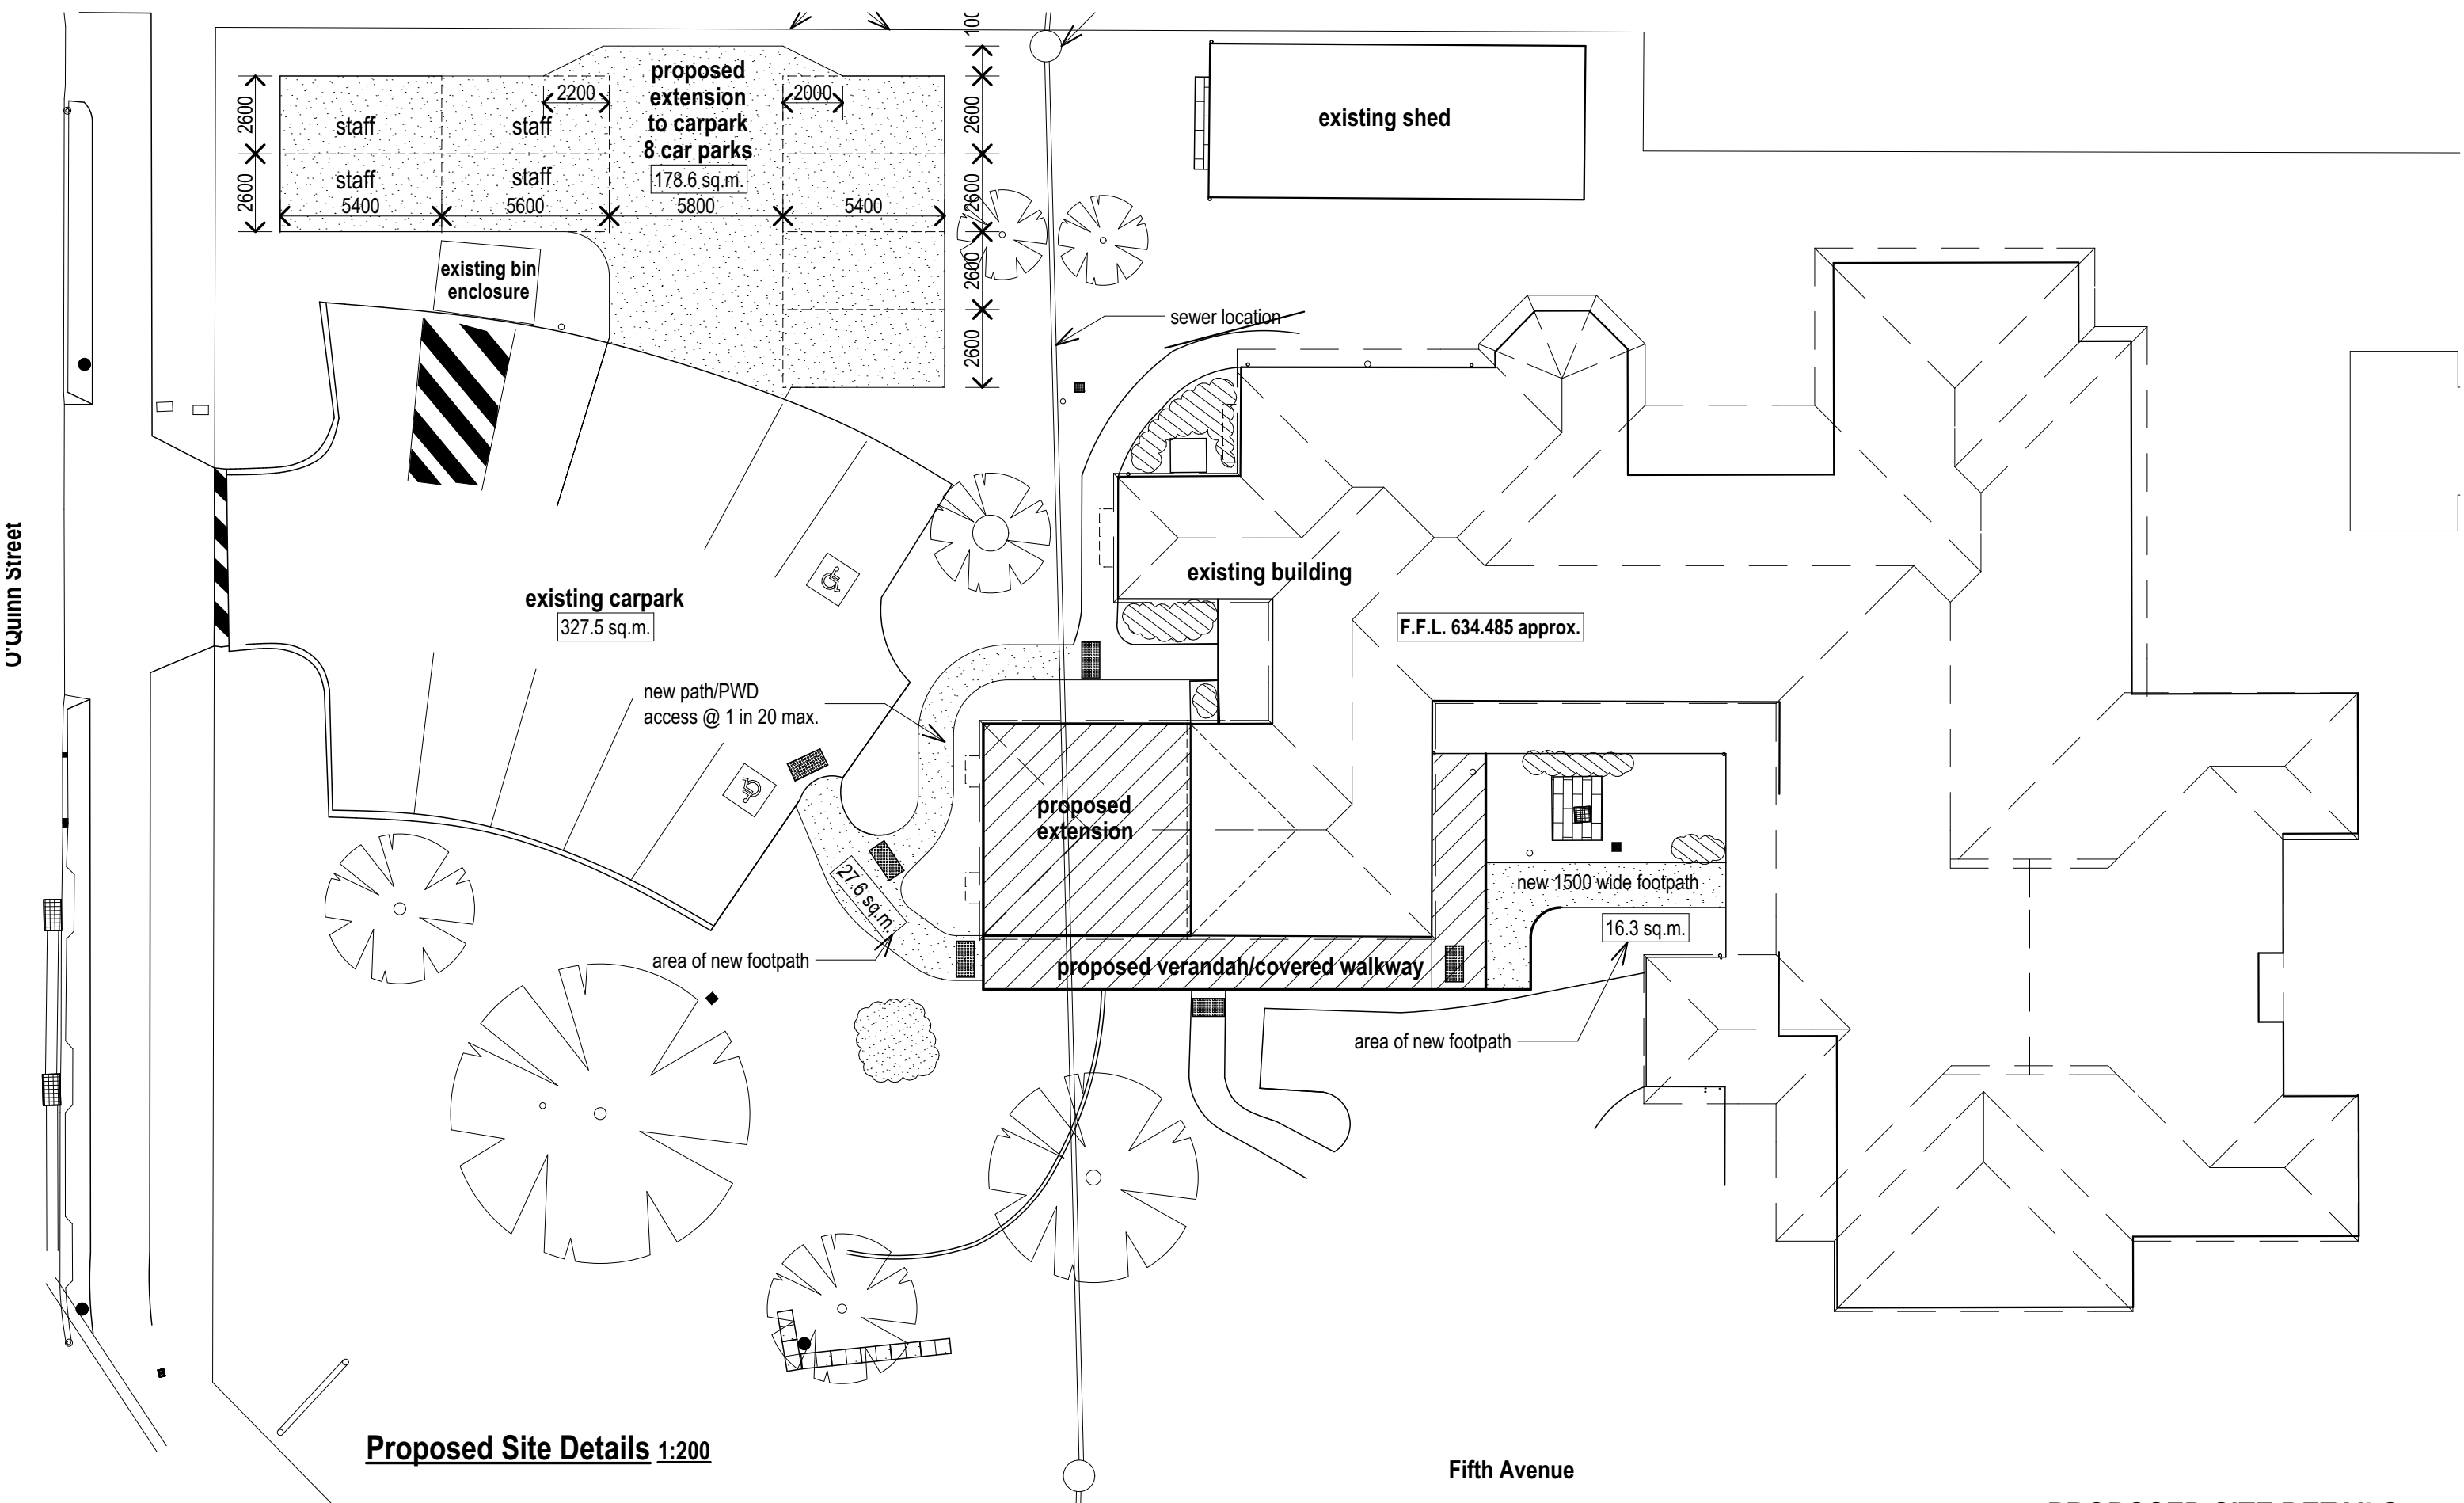

Proposed Site Details 1:200

PROPOSED SITE DETAILS

RECEIVED
20/07/2026
TOOWOOMBA
REGIONAL COUNCIL

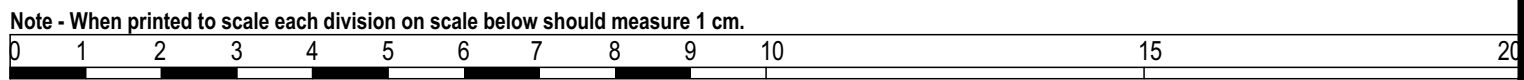

ECO BLUEPRINTS 1st. Floor 249 Margaret Street Toowoomba 4350 Phone 07 46320439	JOB No. 2025-08	DRAWING No 3	ISSUE B SHEET 3 OF 12
	CLIENT TOOWOOMBA HOSPICE		SCALE 1:100 U.O.N.