


ATTACHMENT 6

Amended Proposal Plans

Prepared by:

Kehoe Myers

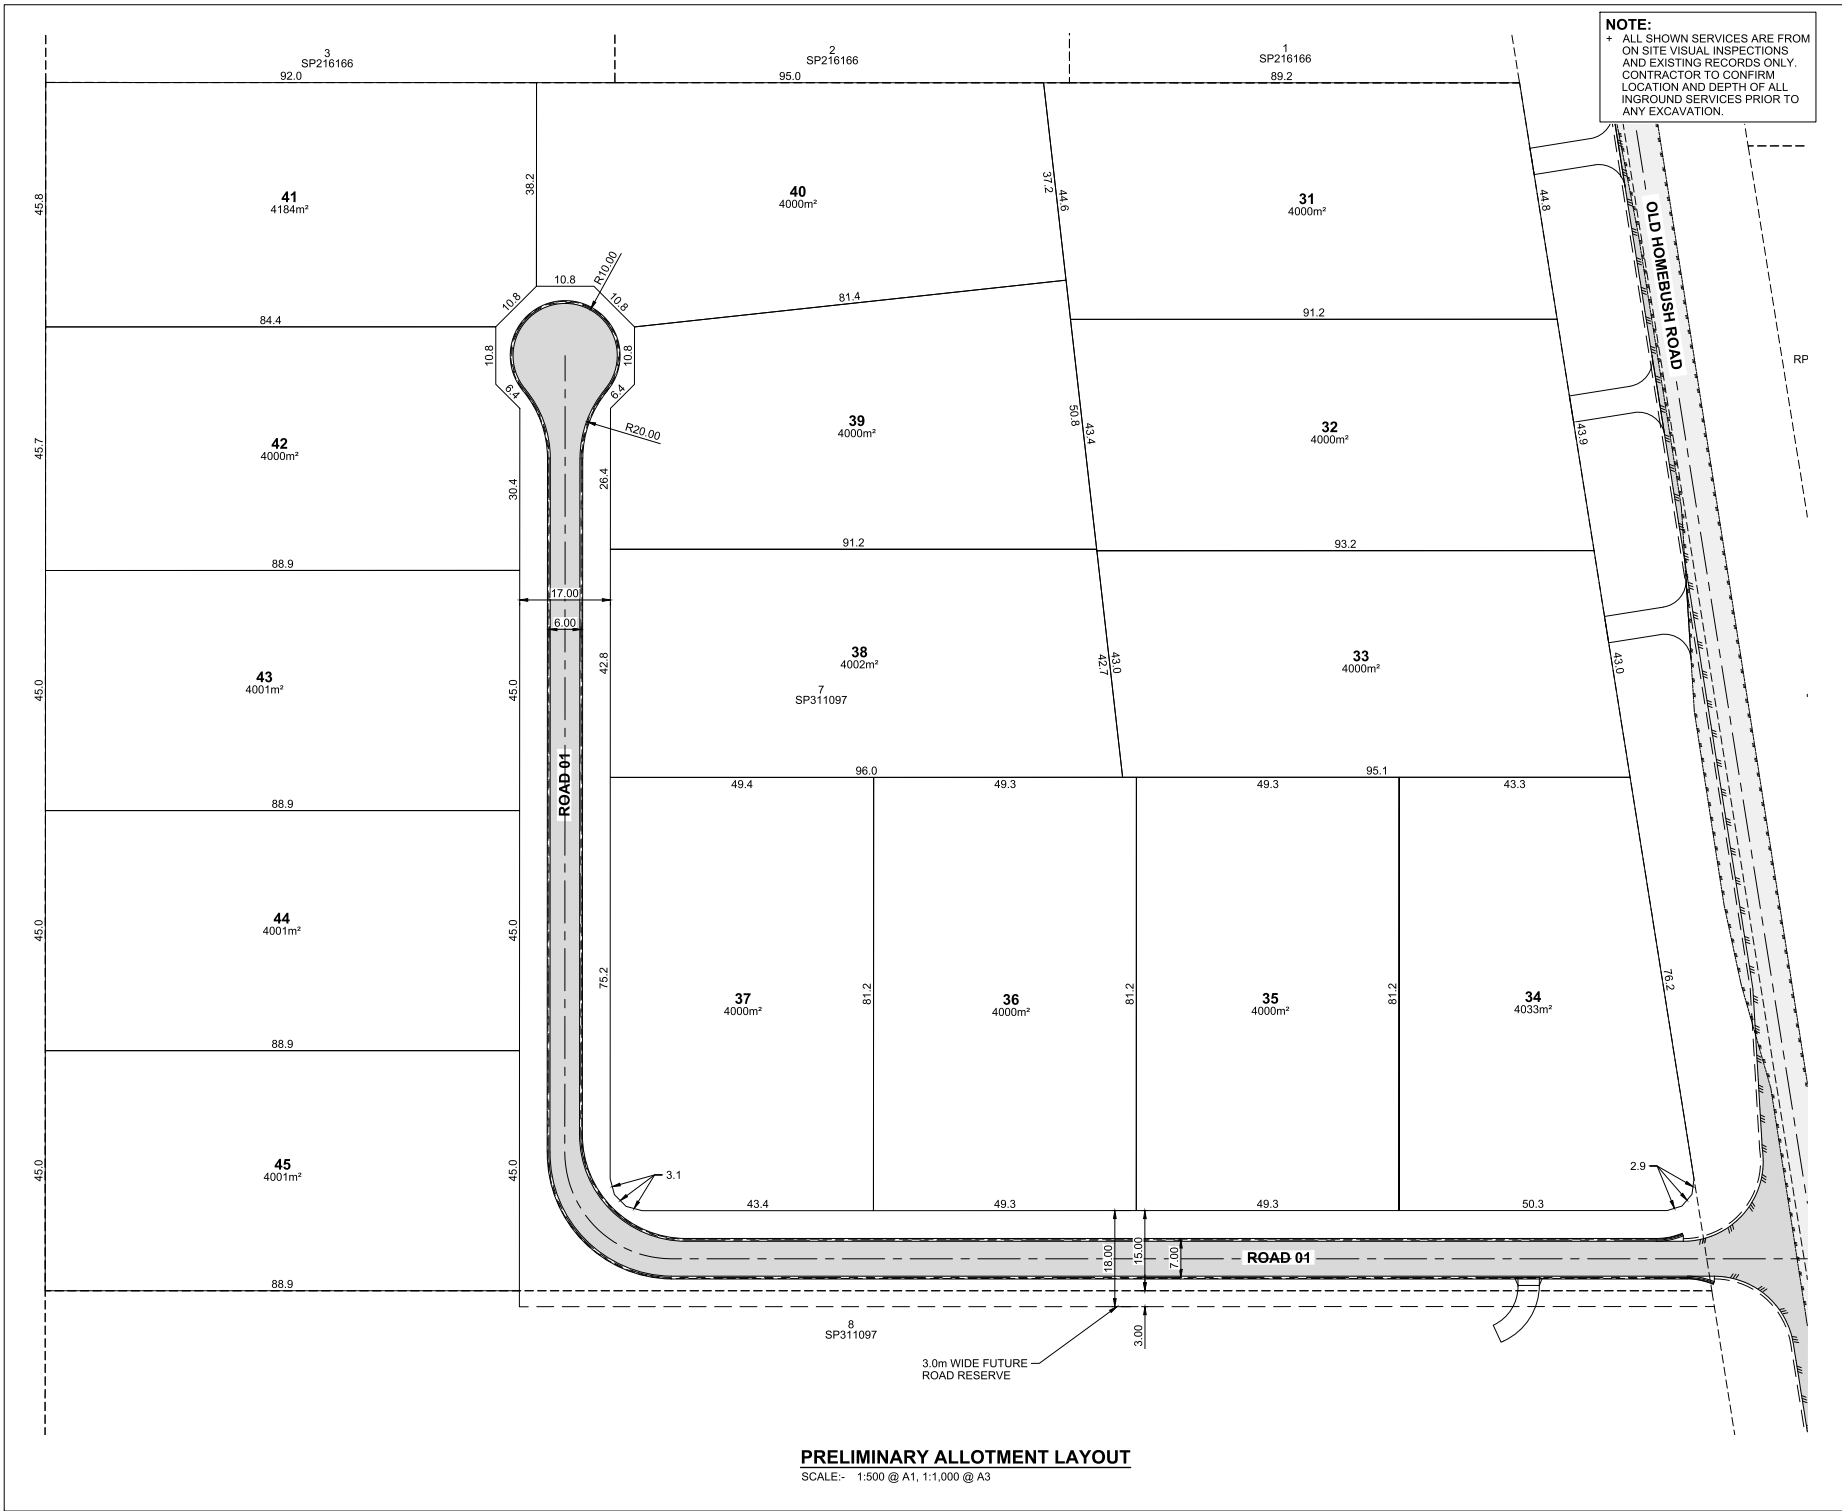

NOTE:
 + ALL SHOWN SERVICES ARE FROM ON SITE VISUAL INSPECTIONS AND EXISTING RECORDS ONLY. CONTRACTOR TO CONFIRM LOCATION AND DEPTH OF ALL INGROUND SERVICES PRIOR TO ANY EXCAVATION.

COPYRIGHT
 Kehoe Myers Consulting Engineers Pty. Ltd. Reserve the right to the design and documentation of the work contained on this drawing. This work is covered by copyright and cannot be reproduced or copied in any form without the written permission of Kehoe Myers Consulting Engineers Pty. Ltd. Any license, expressed or implied, to the use of this document is restricted to the terms of agreement between the client and consulting engineer for professional services.

DATUM
 DCDB
 LIDAR

DRAWING ISSUE			
ISSUE	DATE	DETAILS	INITIAL
P1	10.03.26	FOR APPROVAL	
P2	05.06.26	RFI RESPONSE	

0 5m 10m 15m 20m 25m
 SCALE 1:500 @ A1
 SCALE 1:1,000 @ A3

PRELIMINARY
 NOT FOR CONSTRUCTION
 DATE 05.06.26 04:56 PM

PRINT IN COLOUR

Kehoe Myers
 CONSULTING ENGINEERS KEHOEMYERS.COM.AU
 PH +617 4532 9100

CIVIL | STRUCTURAL | HYDRAULIC

CLIENT
 BRC PROPERTY GROUP

PROJECT
 OLD HOMEBUSH ROAD
 SUBDIVISION

DRAWING TITLE
 PRELIMINARY ALLOTMENT
 LAYOUT

DESIGN	MB	ORIGINAL SIZE	A1
DRAWN	ND/MAC	PROJECT NUMBER	C2526271
CHECKED	PJ/B		
APPROVED		DRAWING NUMBER	PR01
DATE		ISSUE	P2

PRELIMINARY ALLOTMENT LAYOUT
 SCALE:- 1:500 @ A1, 1:1,000 @ A3