





NOTE

Dimensions and areas subject to council approval and final field survey.

This plan was prepared for the purpose and exclusive use of Paul Ward to accompany an application to the Toowoomba Regional Council for a Lot Re-Configuration described in the plan and is not to be used for any other purpose or by any other person or corporation. Byrne Surveyors accept no responsibility for any loss or damage suffered howsoever arising to any person or corporation who may use or rely on this plan in contravention of the terms of this note. This note is an integral part of this plan.

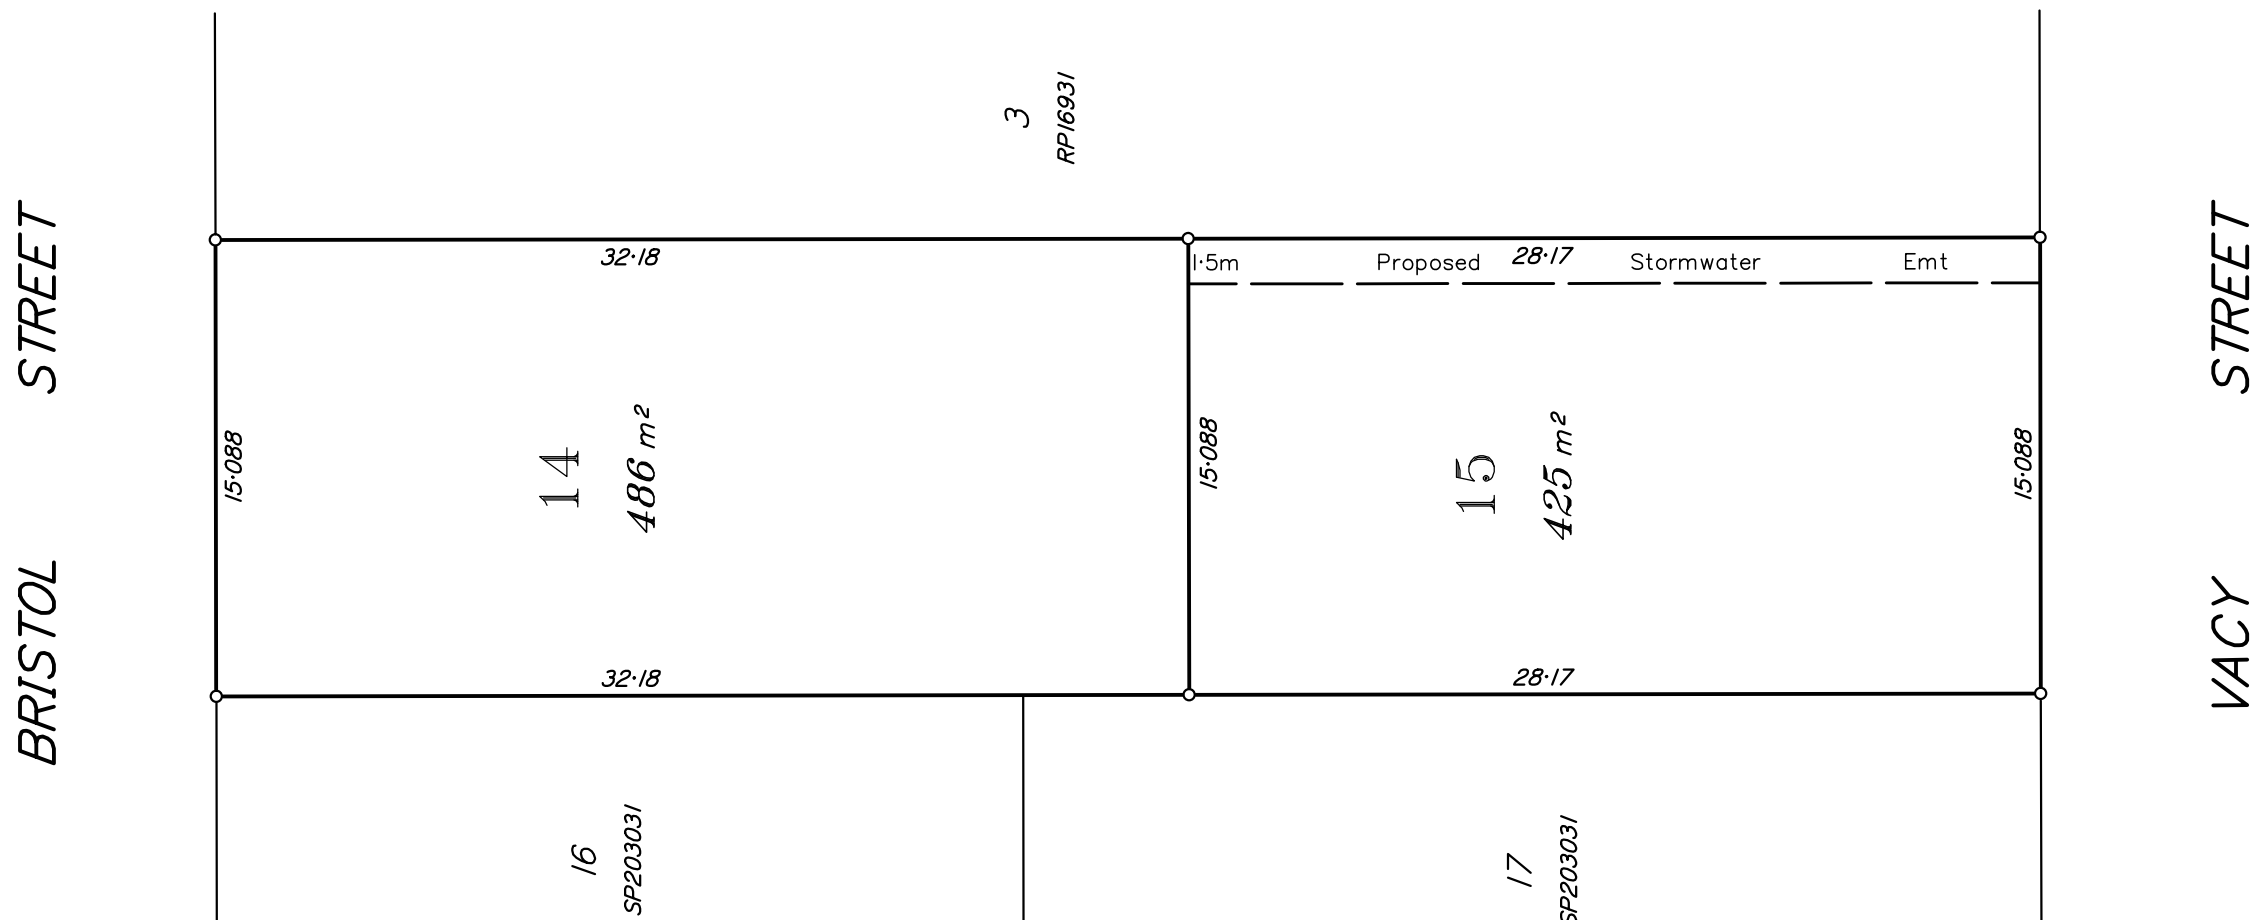


Scale 1:250 - Lengths are in Metres.

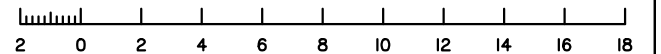[illegible]

NOTE

Contours interpolated from Toowoomba Regional Council Online Mapping website.
Dimensions and areas subject to council approval and final field survey.
Position of improvements approximate only.


This plan was prepared for the purpose and exclusive use of Paul Ward to accompany an application to the Toowoomba Regional Council for a Lot Re-Configuration described in the plan and is not to be used for any other purpose or by any other person or corporation. Byrne Surveyors accept no responsibility for any loss or damage suffered howsoever arising to any person or corporation who may use or rely on this plan in contravention of the terms of this note. This note is an integral part of this plan.

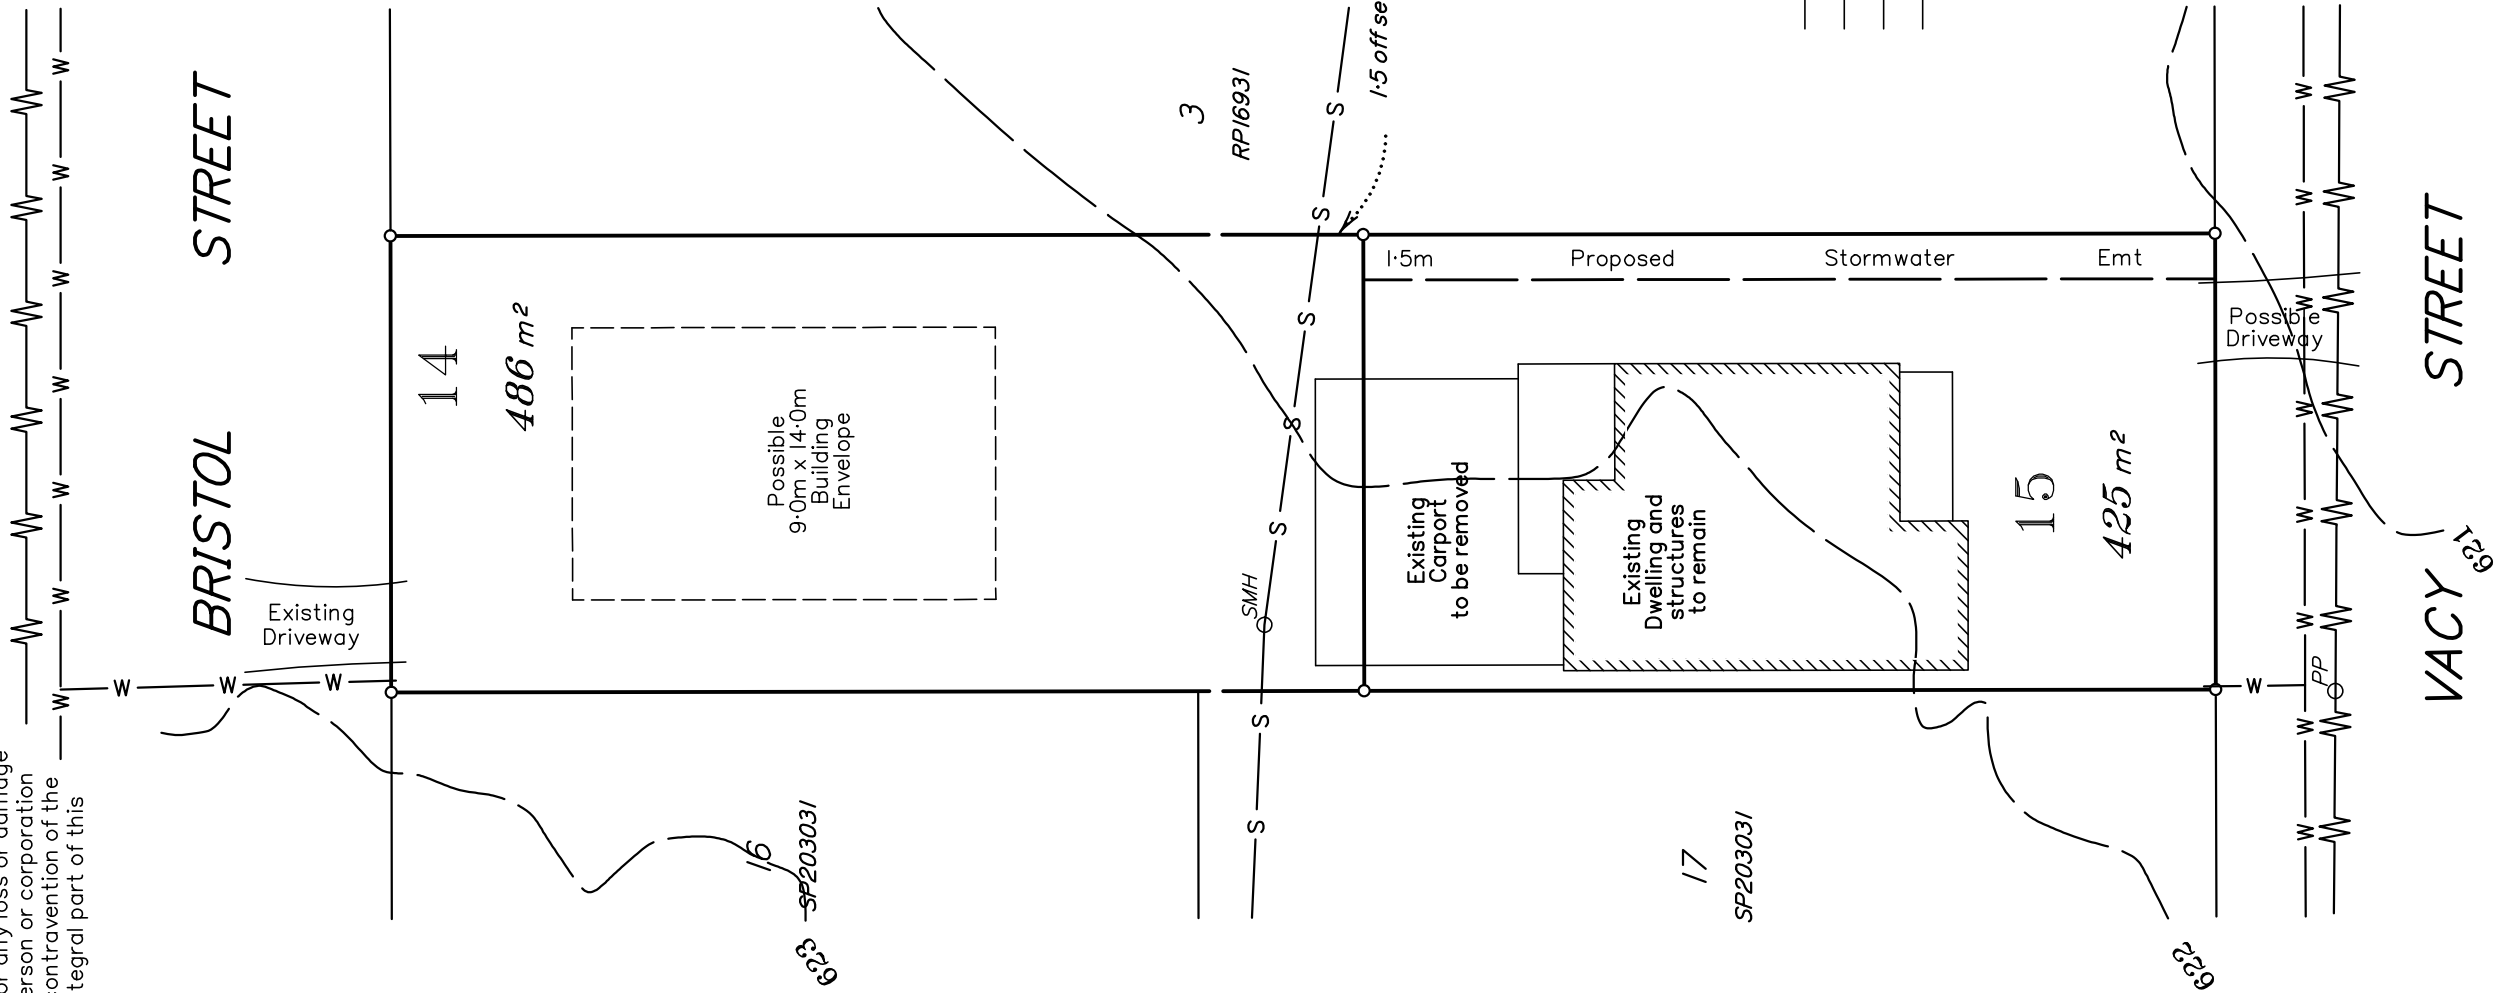


LEGEND

- Electricity
- Water
- Sewer
- 1.0m Contour
- Power Pole
- Sewer Manhole

Scale 1:250 - Lengths are in Metres.

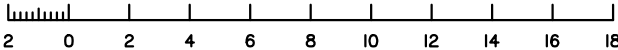

 										COPYRIGHT				 BYRNE SURVEYORS P 07 4632 1688 F 07 4632 2837 E mail@byrnesurveyors.com.au 218 Herries Street, Toowoomba Q PO Box 861, Toowoomba Q 4350 www.byrnesurveyors.com.au	Date 8 NOVEMBER 2017		Scale 1:250 @ A3 SIZE		Client ONE FIVE SIX V PTY LTD	
											Drawn MJP		Project Leader GTC		Application LOT RECONFIGURATION - 1 INTO 2					
											Check MJP		Survey Data N/A		Site Address 15 VACY STREET, NEWTOWN					
											Original Size A3		Locality NEWTOWN		Local Authority TOOWOOMBA REGION		RPD LOT 4 ON RP16931			
Conditions of Use. This document may only be used by Byrne Surveyor's client, (and any other person who Byrne Surveyors has agreed can use this document) for the purpose for which it was intended and must not be used by any other person or for any other purpose. Intellectual rights remain with BYRNE SURVEYORS PTY LTD.																				
B Common boundary shifted south of sewer										GTC	GTC		20-06-26							
A Lot Layout for application										MJP	MJP		08-11-17							
Revision										Drawn	Checked	Approved	Date							


NOTE

Dimensions and areas subject to council approval and final field survey.

This plan was prepared for the purpose and exclusive use of Paul Ward to accompany an application to the Toowoomba Regional Council for a Lot Re-Configuration described in the plan and is not to be used for any other purpose or by any other person or corporation. Byrne Surveyors accept no responsibility for any loss or damage suffered howsoever arising to any person or corporation who may use or rely on this plan in contravention of the terms of this note. This note is an integral part of this plan.

B	Common boundary shifted south of sewer	GTC	GTC		20-06-26
A	Lot Layout for application	MJP	MJP		08-11-17
	Revision	Note: * indicates signatures on original issue of drawing or last revision of drawing	Drawn	Checked	Approved

COPYRIGHT					
Conditions of Use. This document may only be used by Byrne Surveyor's client (and any other person who Byrne Surveyors has agreed can use this document) for the purpose for which it was intended and must not be used by any other person or for any other purpose. Intellectual rights remain with BYRNE SURVEYORS PTY LTD.					

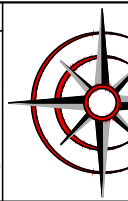


BYRNE
SURVEYORS

P 07 4632 1688 F 07 4632 2837
E mail@byrnesurveyors.com.au
218 Herries Street, Toowoomba Q
PO Box 861, Toowoomba Q 4350
www.byrnesurveyors.com.au

Date		8 NOVEMBER 2017		Scale		1:250 @ A3 SIZE	
Drawn		MJP		Project Leader		GTC	
Check		MJP		Survey Data		N/A	
Original Size	Locality	NEWTOWN		Local Authority		TOOWOOMBA REGION	
A3							

Client		ONE FIVE SIX V PTY LTD	
Application		LOT RECONFIGURATION - 1 INTO 2	
Site Address		15 VACY STREET, NEWTOWN	
RPD		LOT 4 ON RP16931	
Title	PROPOSAL PLAN - SITE AERIAL		
Drawing No	17/187 PP03		Revision
			B

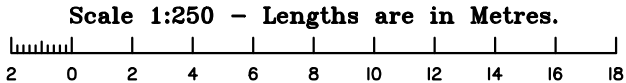

BRISTOL STREET



VACY STREET