


ATTACHMENT 3
Amended Site Plan

Prepared by:

Green Lion Design


RECEIVED
30/06/2026
TOOWOOMBA
REGIONAL COUNCIL

stenner street

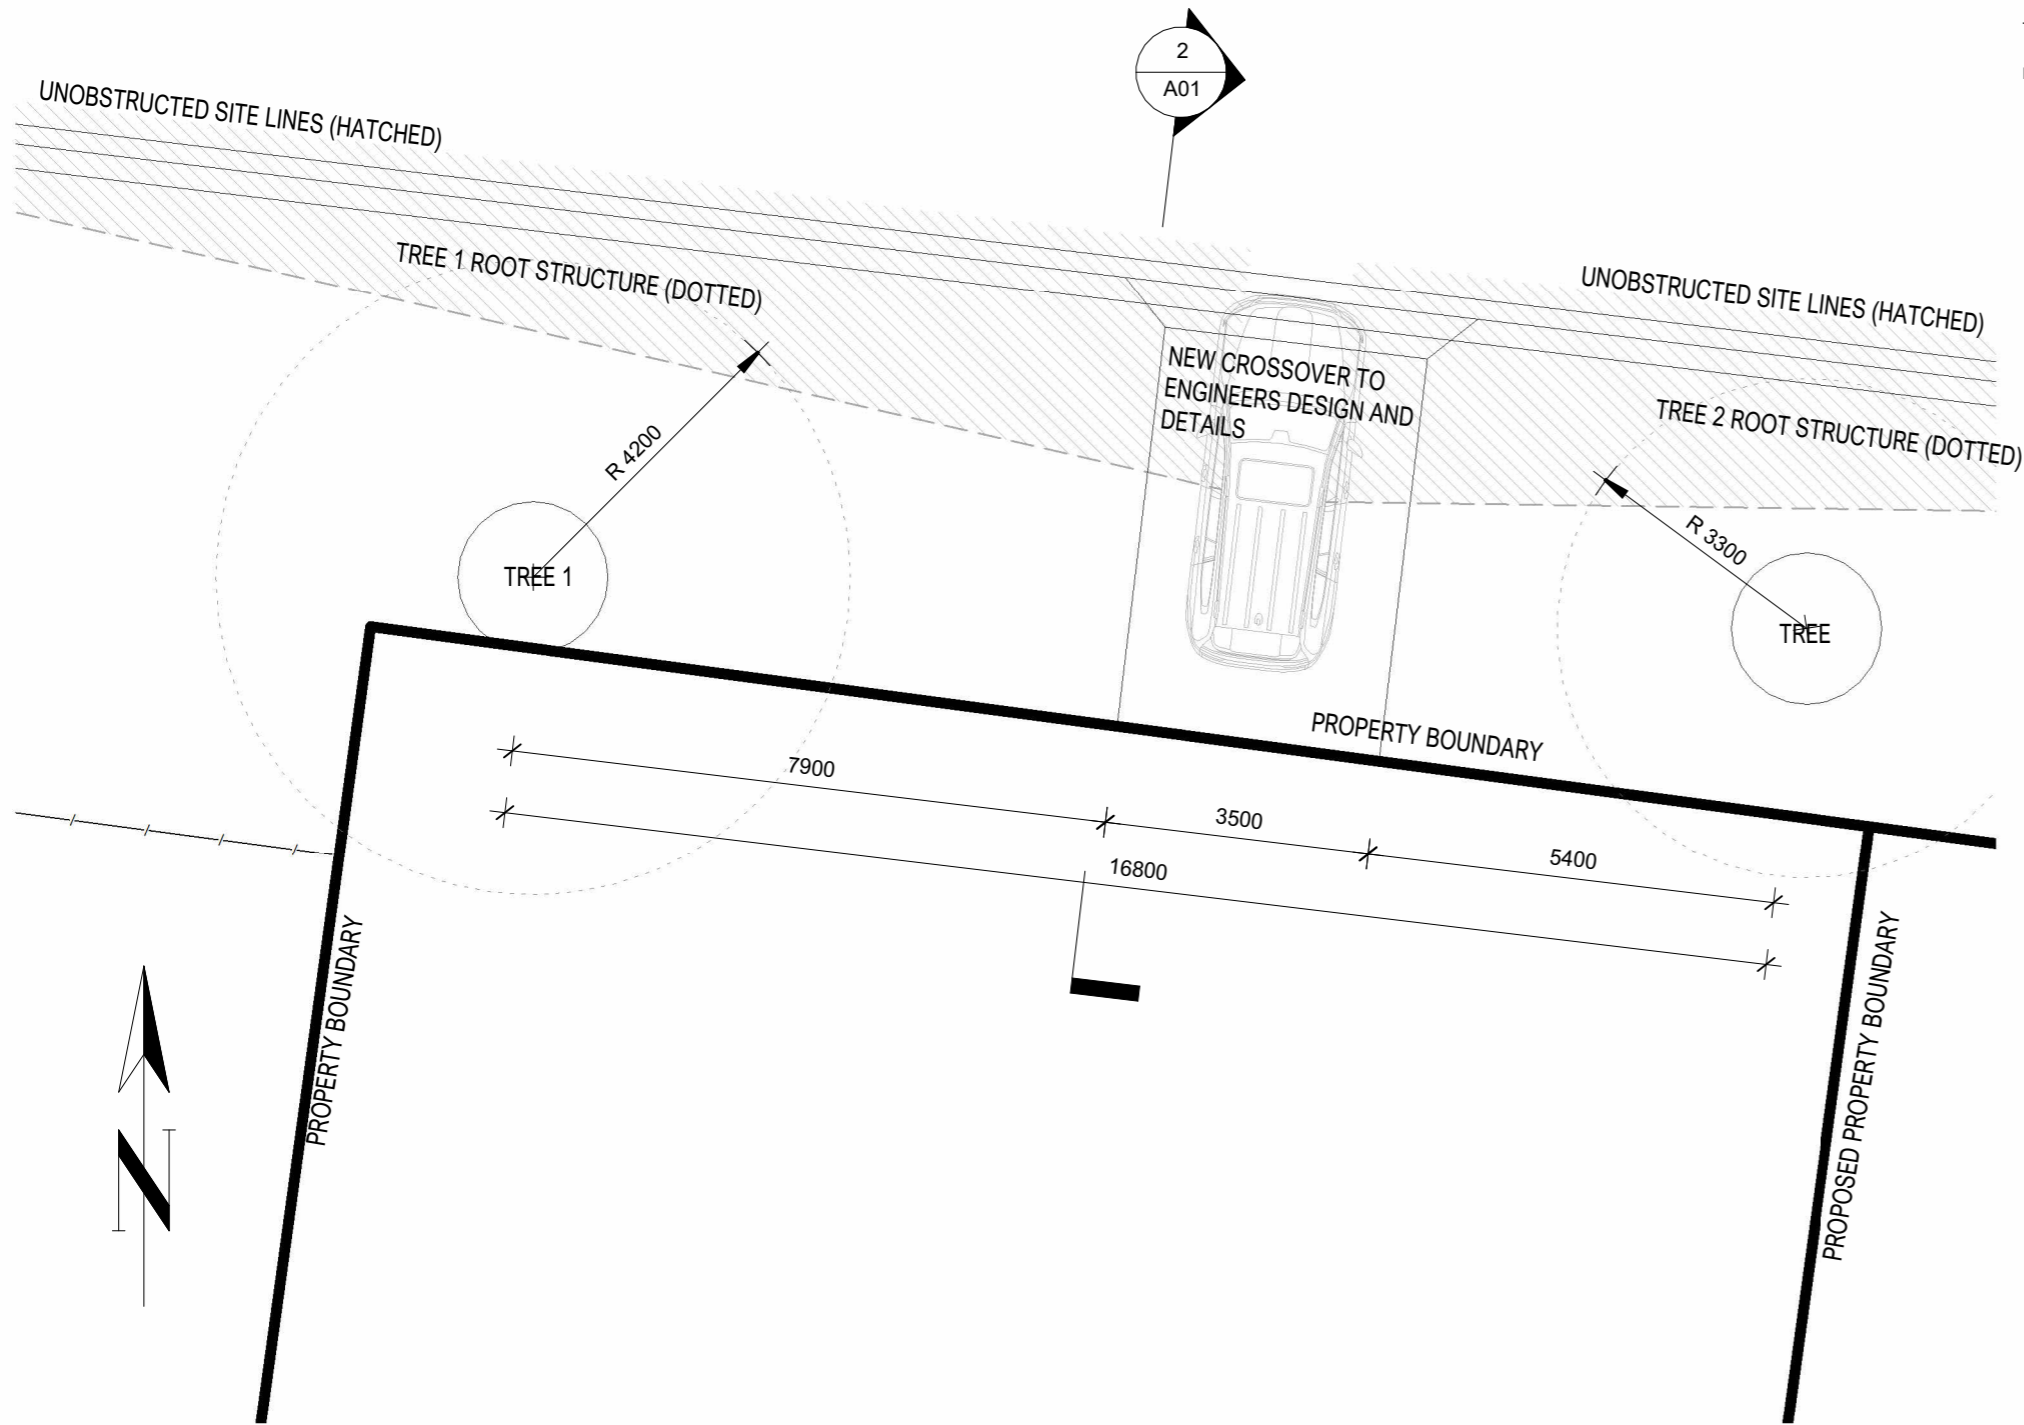


CROSSOVER PLAN

1 : 100

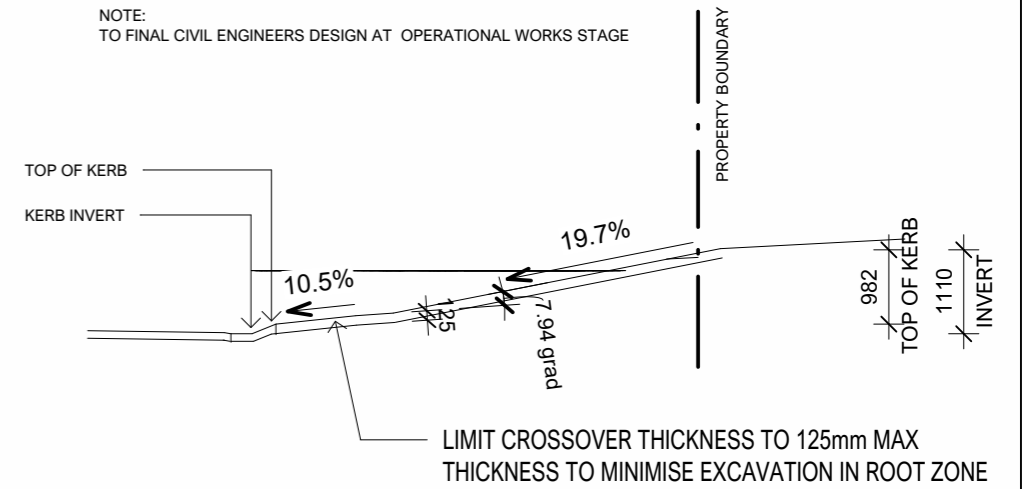

CROSSOVER SECTION

1 : 100

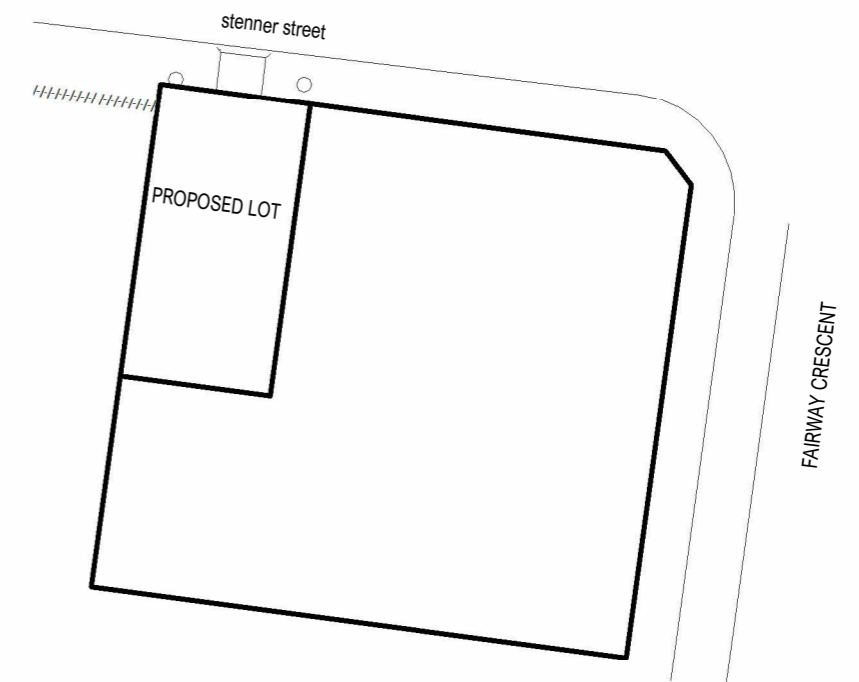

OVERALL SITE PLAN

1 : 1000

GREEN LION
DESIGN

0405 196 652
91 Herries Street
East Toowoomba
admin@greenlion.design

This drawing may only be issued for approvals or construction if signed by approved checker. All dimensions to be used over scaled dimensions, contractor to confirm dimensions on site prior to commencement of work.

© Green Lion Design
(Zorak Pty Ltd ABN 77 121 709 000)
QBCC License Number 15139591

Document and Designs are not to be used for costing, approvals or construction, nor distributed or reproduced in whole or part without written consent.

| No. | Description | Date |
|-----|--------------|----------|
| A | REVIEW ISSUE | 16/06/26 |

PROPOSED CROSSOVER

1 FAIRWAY CRES
MIDDLE RIDGE
Lot 12 ON RP197966
SITE AREA: 4788m²
Site Details

SITE PLAN

Status

FOR APPROVAL

| | |
|-------------|------------------|
| Date | 16/06/26 |
| Checked | Drawn LCH |
| Project No. | 2622.A01 A Issue |
| Scale | As indicated@ A3 |