

ATTACHMENT 3

Amended Proposal Plan

Prepared by:

Burchills

RECEIVED
18/06/2026
TOOWOOMBA
REGIONAL COUNCIL




LEGEND

- DEVELOPMENT EXTENTS (1.544 ha)
- EASEMENT B AREA

DEVELOPMENT SUMMARY

TOTAL RESIDENTIAL LOTS: 5
 TOTAL DEVELOPABLE AREA: 1.544 ha
 TOTAL EASEMENT B AREA: 1.287 ha

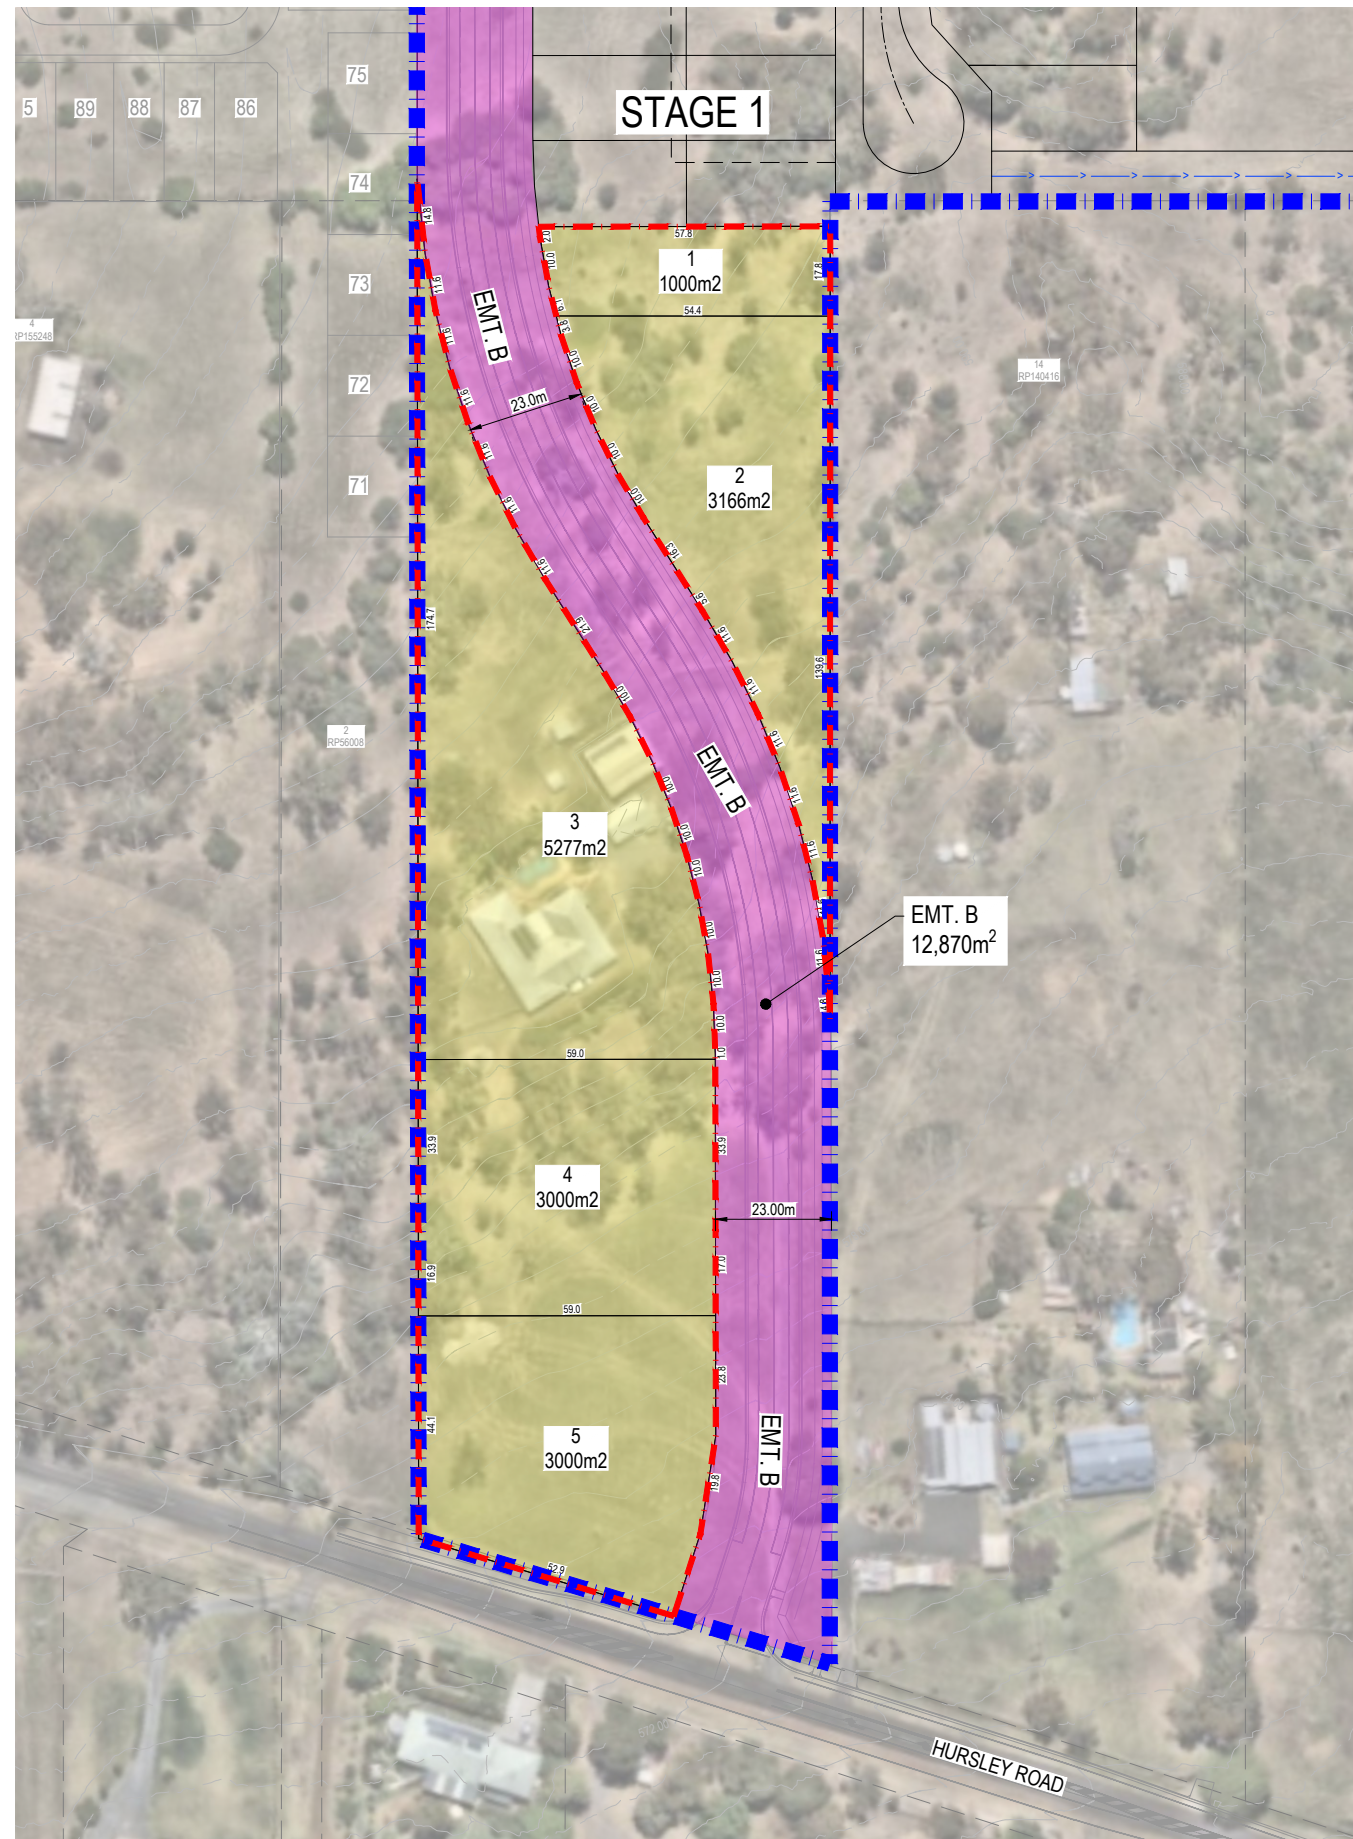

Prepared for : TORRINGTON PROJECT PTY LTD

LOT 150 - PROPOSED LOT LAYOUT
 259-261 HURSLEY ROAD, TORRINGTON QLD 4350

SCALE (metres)
 1 : 750 (FULL SIZE)

BE240604-SK04-C

Designer : TG
 Checked : JM
 Date : 05-06-26



Gold Coast | Brisbane | Toowoomba
 Ipswich | Moreton Bay
 Phone: +61 7 5509 6400
 Fax: +61 7 5509 6411
 Email: admin@burchills.com.au
 Coote Burchills Engineering Pty Ltd
 ABN 76 166 942 365