


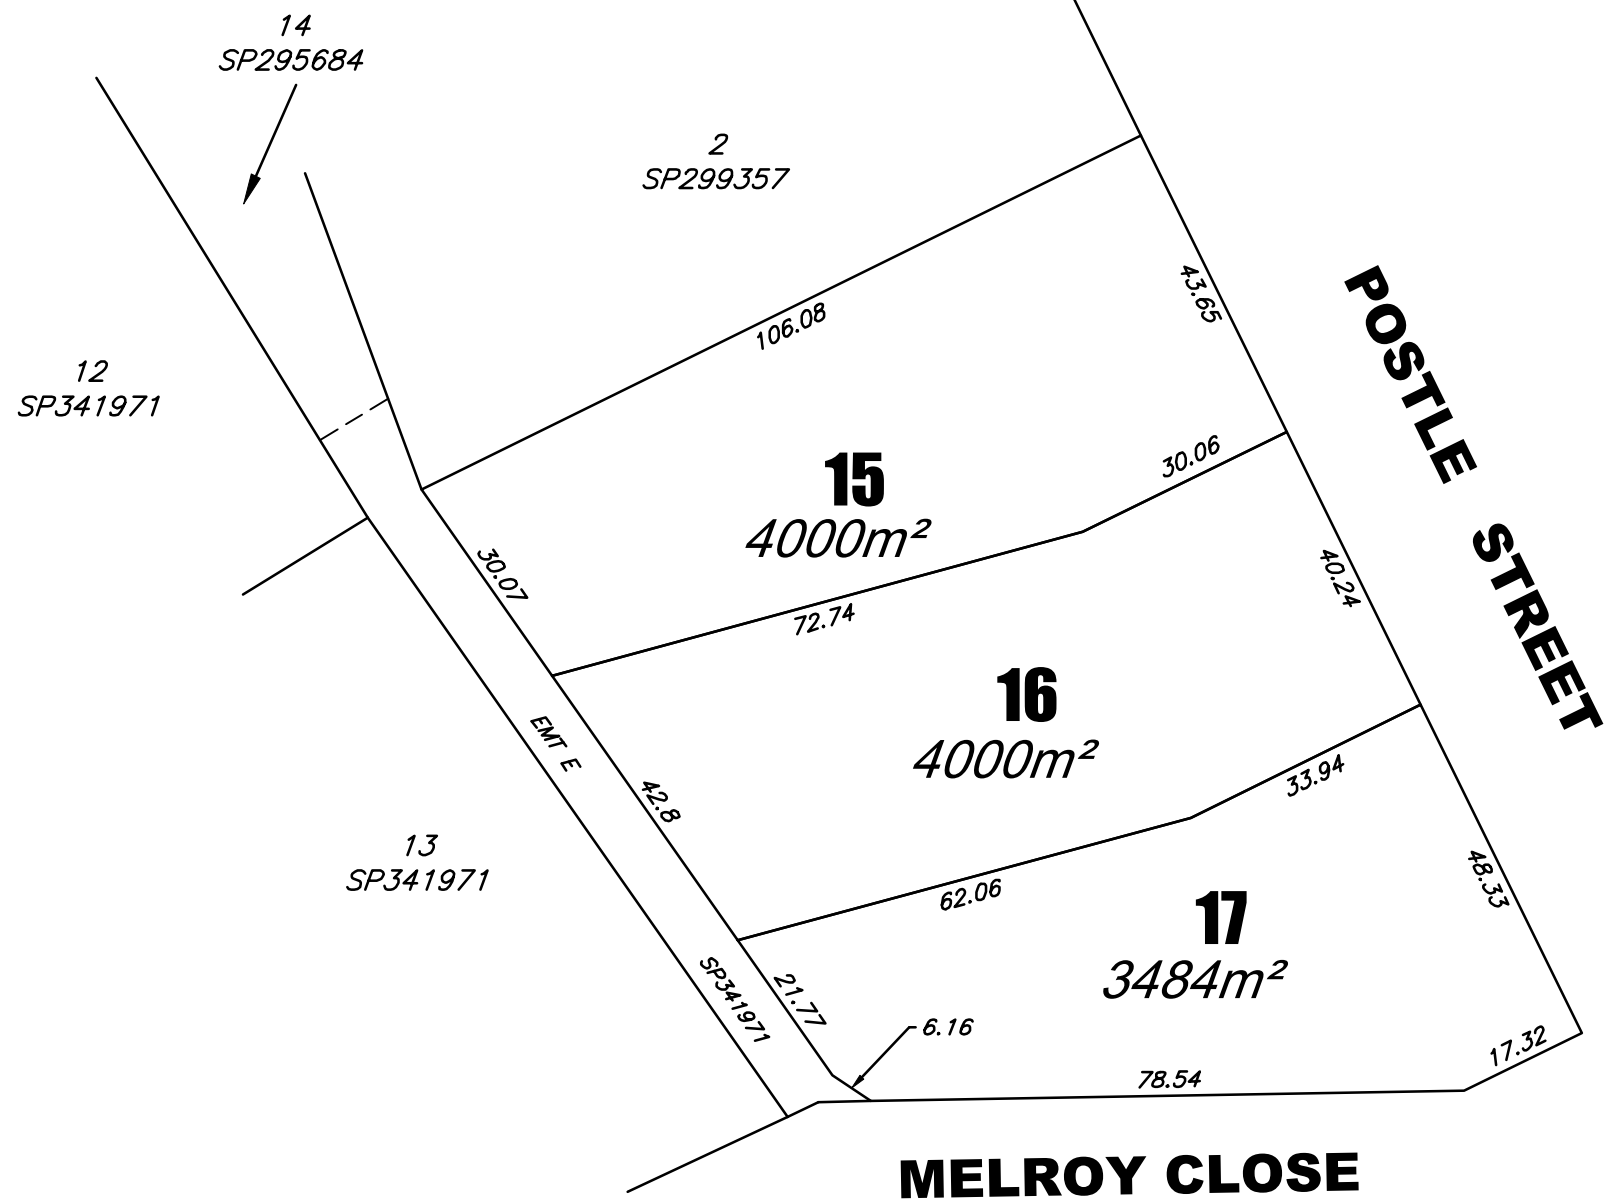

TOOWOOMBA REGIONAL COUNCIL

APPROVED PLAN

referred to in Council's Decision Notice dated

3 August 2026

This plan is subject to conditions of Approval Number

RAL/2026/514

[Signature]

Assessment Manager

RECEIVED
27/01/2026
TOOWOOMBA
REGIONAL COUNCIL




Consulting Cadastral & Engineering Surveyors

185 Herries St, Toowoomba, QLD, 4350
Ph. 07 46323244

Email. mail@parkinsonsurveys.com.au

This plan was prepared for the purpose and exclusive use of the client to accompany an application to the Toowoomba Regional Council for approval to reconfigure the land described in the plan and is not to be used for any other purpose or by any other person or corporation. Parkinson Surveys Pty Ltd accepts no responsibility for any loss or damage suffered, howsoever arising, to any person or corporation who may use or rely on this plan in contravention of the terms of this clause. The dimensions, area, size of lots shown on this plan are approximate only and may vary. This plan may not be reproduced unless this note is included.

Client MICK STEINMULLER	RPD LOT 15 ON SP295684	Address 185 POSTLE ST	Project PROPOSED RECONFIGURATION (1 INTO 3)			
Scale 1 : 1000 @ A3						
Surveyed N/A	Drawn SCM	Locality MOUNT RASCAL	Title SITE LAYOUT & DIMENSIONS			
Date N/A	Date 25/03/2025	Local Authority TOOWOOMBA RC	Surveyor Ref. 15390	Drawing No. 15390 Proposal		Revision A

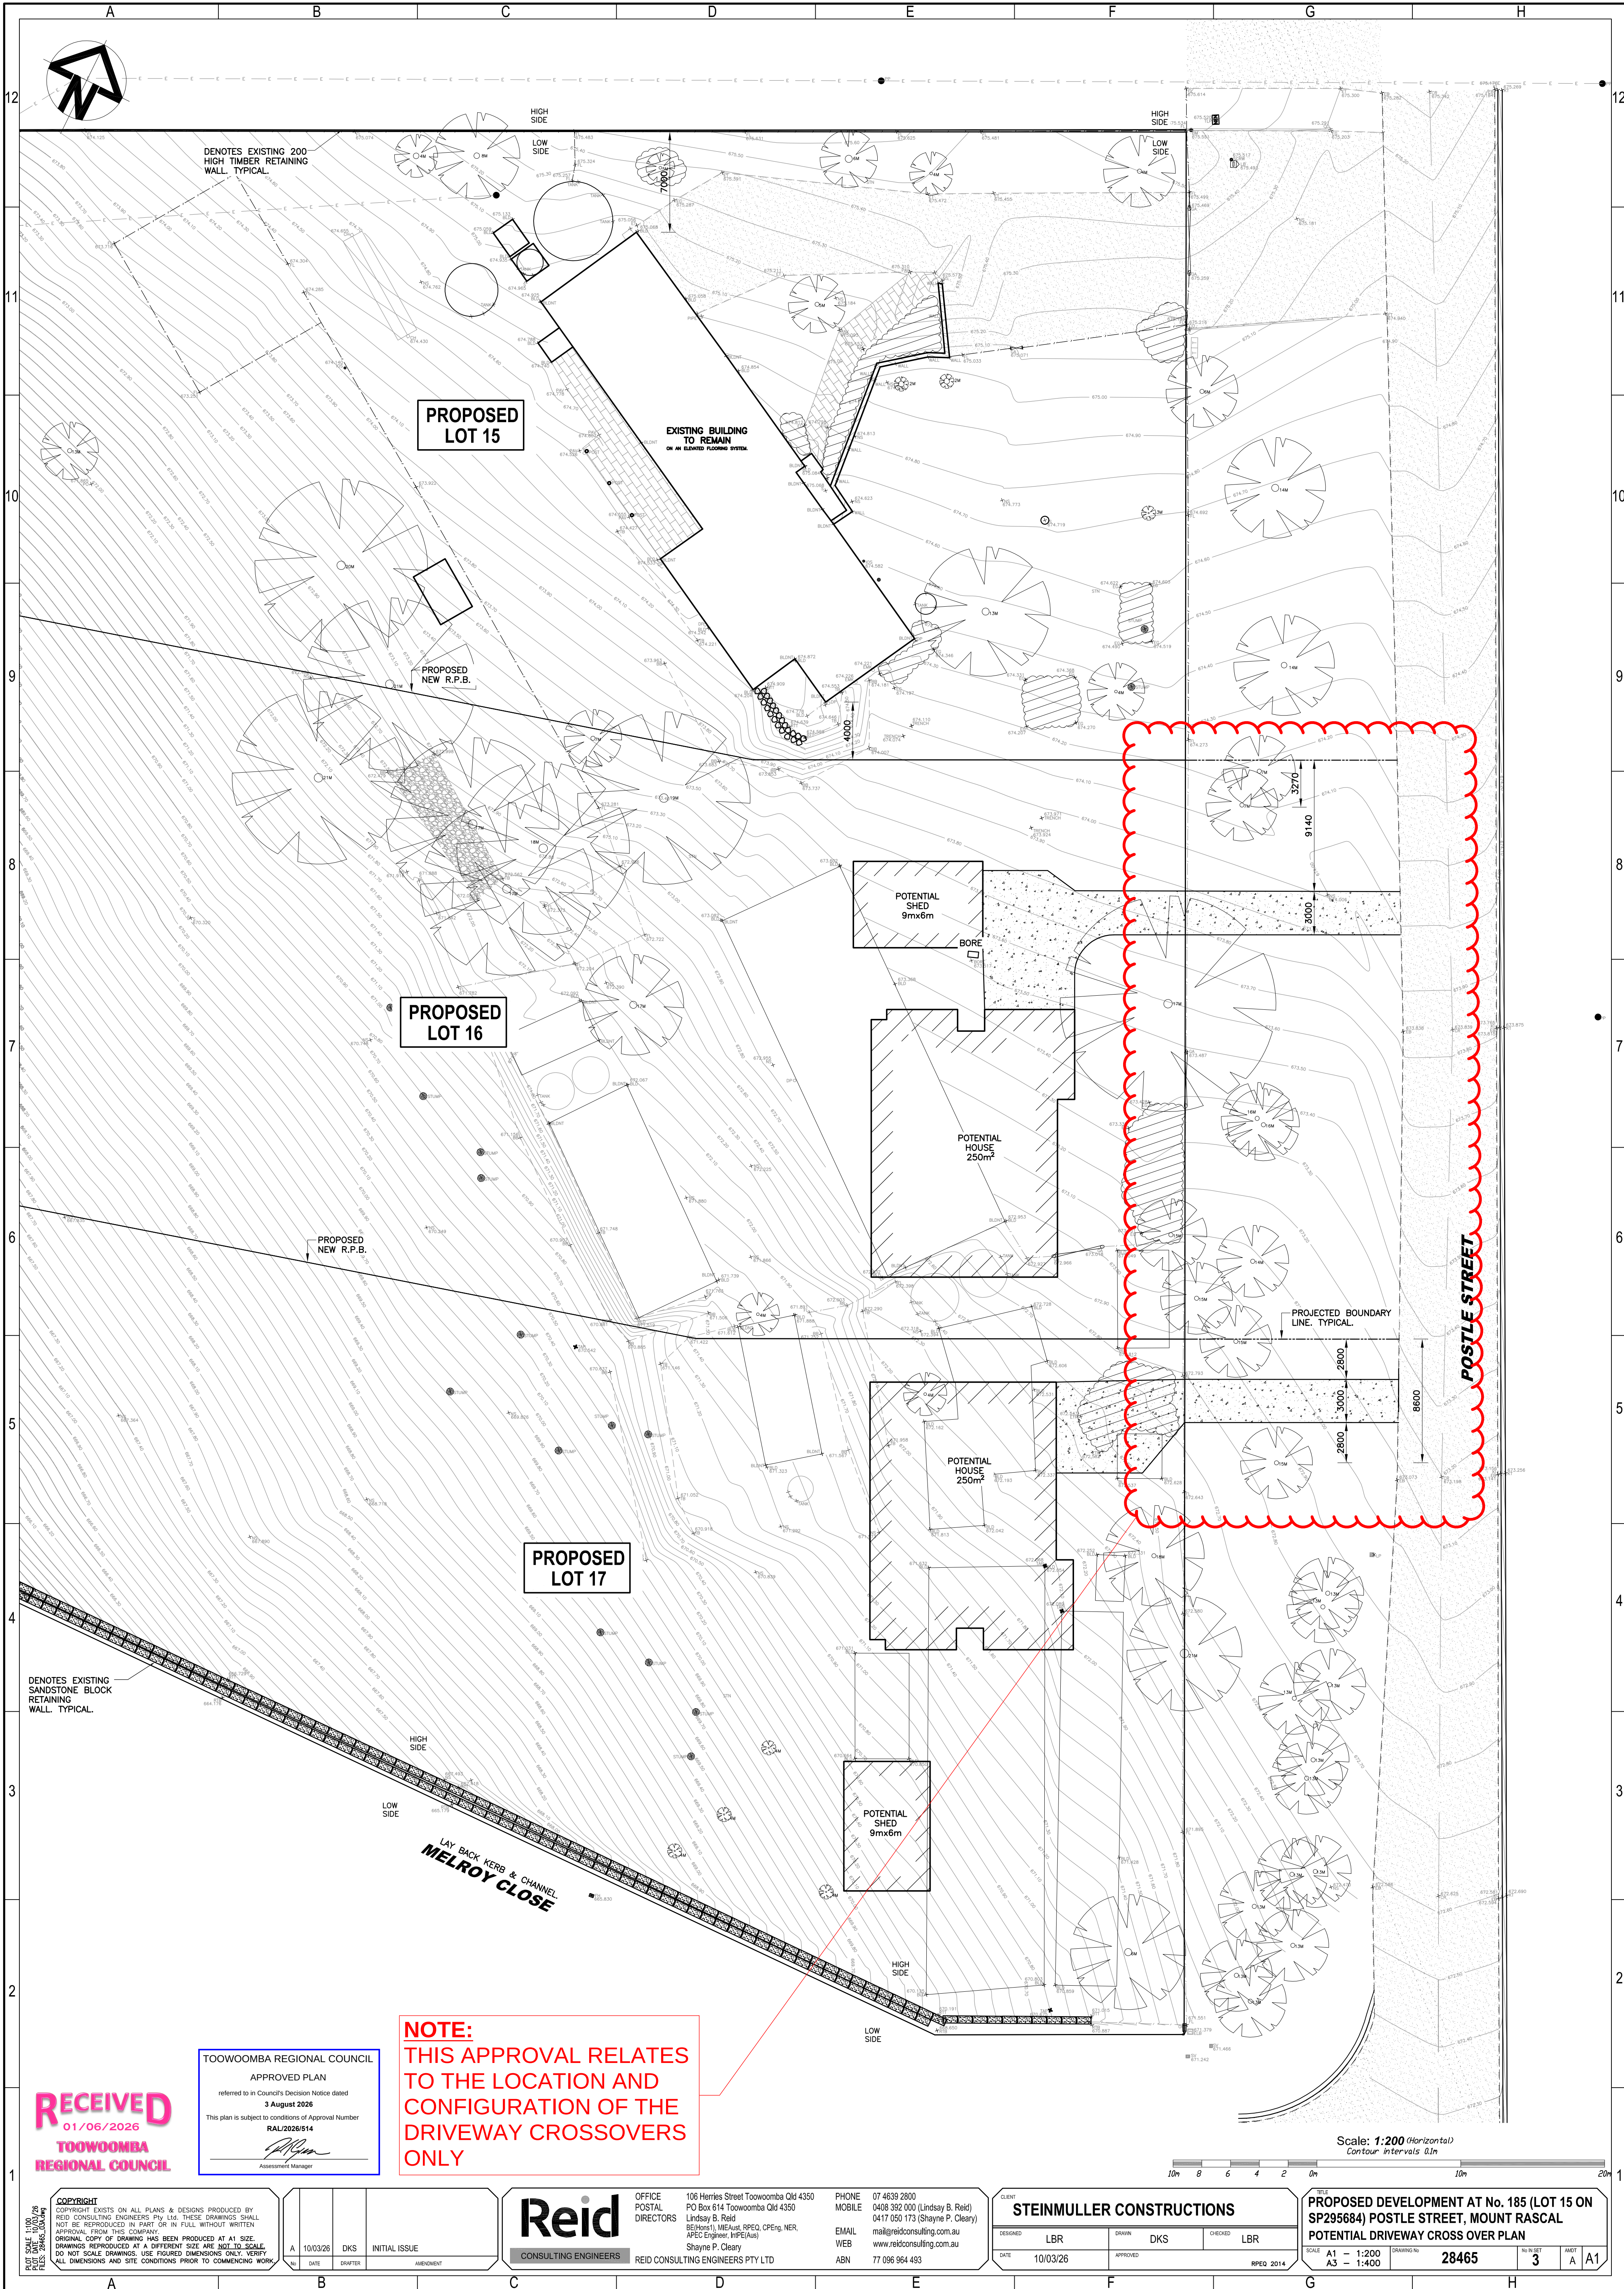

RECEIVED
01/06/2026
TOOWOOMBA
REGIONAL COUNCIL

TOOWOOMBA REGIONAL COUNCIL
APPROVED PLAN
referred to in Council's Decision Notice dated
3 August 2026
This plan is subject to conditions of Approval Number
RAL/2026/514
[Signature]
Assessment Manager

NOTE:
THIS APPROVAL RELATES
TO THE LOCATION AND
CONFIGURATION OF THE
DRIVEWAY CROSSOVERS
ONLY

Reid
CONSULTING ENGINEERS

OFFICE
POSTAL
DIRECTORS
106 Herries Street Toowoomba Qld 4350
PO Box 614 Toowoomba Qld 4350
Lindsay B. Reid
BE(Hon), ME(Aust. RPEQ), CP(Eng. NER)
AP(CE Engineer, INFCE(Aust))
Shayne P. Cleary

PHONE
MOBILE
07 4639 2800
0408 392 000 (Lindsay B. Reid)
0417 050 173 (Shayne P. Cleary)
EMAIL
WEB
mail@reidconsulting.com.au
www.reidconsulting.com.au
ABN
77 096 964 493

CLIENT
STEINMULLER CONSTRUCTIONS
DESIGNED
DATE
10/03/26
DRAWN
DKS
CHECKED
LBR
APPROVED
RPEQ 2014

THE
**PROPOSED DEVELOPMENT AT No. 185 (LOT 15 ON
SP295684) POSTLE STREET, MOUNT RASCAL**
POTENTIAL DRIVEWAY CROSS OVER PLAN
SCALE
A1 - 1:200
A3 - 1:400
DRAWING No
28465
NO. IN SET
3
SHEET
A
A1