

# DETAIL SURVEY OF 4 Rocky Ridge Court - Cotswold Hills (Lot 7 on RP186848)

**NOTES**

**CADASTRAL BOUNDARIES**  
The cadastral boundaries shown have been surveyed and marked. Vide Identification Survey IS343584.

**SERVICES**  
Only visible service pits and manhole lids & service location marks have been located within the survey extent.

Any Underground services linework shown hereon has been compiled from dial before you dig searches, and are indicative only, and should not be relied upon for accurate position or direction.


Prior to any detailed design, demolition, excavation or construction on the site, the relevant authority should be contacted for location of further underground services and detailed locations of all services.

REV	INIT	DATE	DESC
A	CW	07/11/25	ORIGINAL ISSUE
B	CW	29/05/26	PROPOSED BUILDINGS

HEIGHT DATUM AHD D	LOCAL AUTHORITY TOOWOOMBA REG
HEIGHT ORIGIN PSM61043 RL: 583.097m	SCALE 1:200 (A1)
MERIDIAN IS343584	CONTOUR INTERVAL 0.1 Metre
CO-ORD SYSTEM LOCAL	SURVEYOR C.WHINCOP
AUTOCAD FILE DE25-1106-A.dwg	DATE OF SURVEY 06/11/25
PLAN NUMBER <b>DE25-1106</b> Sheet 1 of 1	REV. <b>B</b>

- SYM CODE DESCRIPTION**
- AP AUSTRALIA POST
  - BH BORE HOLE
  - PO POL POLE
  - SN SIGN
  - PKM PARKING METER
  - MHU MANHOLE UNKNOWN
  - EBX ELECTRIC BOX
  - ECM ELECT.CABLE MARKER
  - ELP ELECT/LIGHT POLE
  - EPT ELECT.PIT
  - EP ELECT.POLE
  - ESP ELECT.STAY POLE
  - GV GAS VALVE
  - GMH GAS MANHOLE
  - GMK GAS MARKER
  - SIO INSPECTION OPENING
  - SM SEWERAGE MANHOLE
  - SEV SEWERAGE VENT
  - GT STORMWATER GRATE
  - SW STORMWATER M/HOLE
  - TE TELECOM PIT
  - TM TELECOM MANHOLE
  - TOH TRANSFORMER O/HEAD
  - TP TELEPHONE POLE
  - PIL TELECOM PILLAR
  - CON SURVEY CONTROL
  - TRL TRAFFIC LIGHTS
  - TRP TRAFFIC PIT
  - FH FIRE HYDRANT
  - FHP FIRE HYDRANT PILLAR
  - FHM HYDRANT MARKER
  - FHB HOSE REEL
  - SPR SPRINKLER
  - TAP TAP
  - WAY WATER AIR VALVE
  - WB WATER BEND
  - WEC WATER END CAP
  - WM WATER METER
  - WMH WATER MANHOLE
  - WRD WATER REDUCER
  - WRV WATER REFLUX VALVE
  - WSC WATER SCOUR VALVE
  - WSP WATER SAMPLE POINT
  - WSV STOP/SUJICE VALVE
  - WTE WATER TEE JUNCTION
  - WW WATER VALVE
  - WVM WATER VALVE MARKER
  - TREE
  - PALM PALM TREE
  - SHB SHRUB
- Symbols shown are indicative only. The symbol size and orientation does not necessarily represent the real size or orientation of the feature.

- Tree Notation**
- Type Trunk Diameter (mm)  
eg GUM 500
- Tree Type Abbreviations  
GUM - Gum  
PAP - Paperbark  
BW - Bloodwood

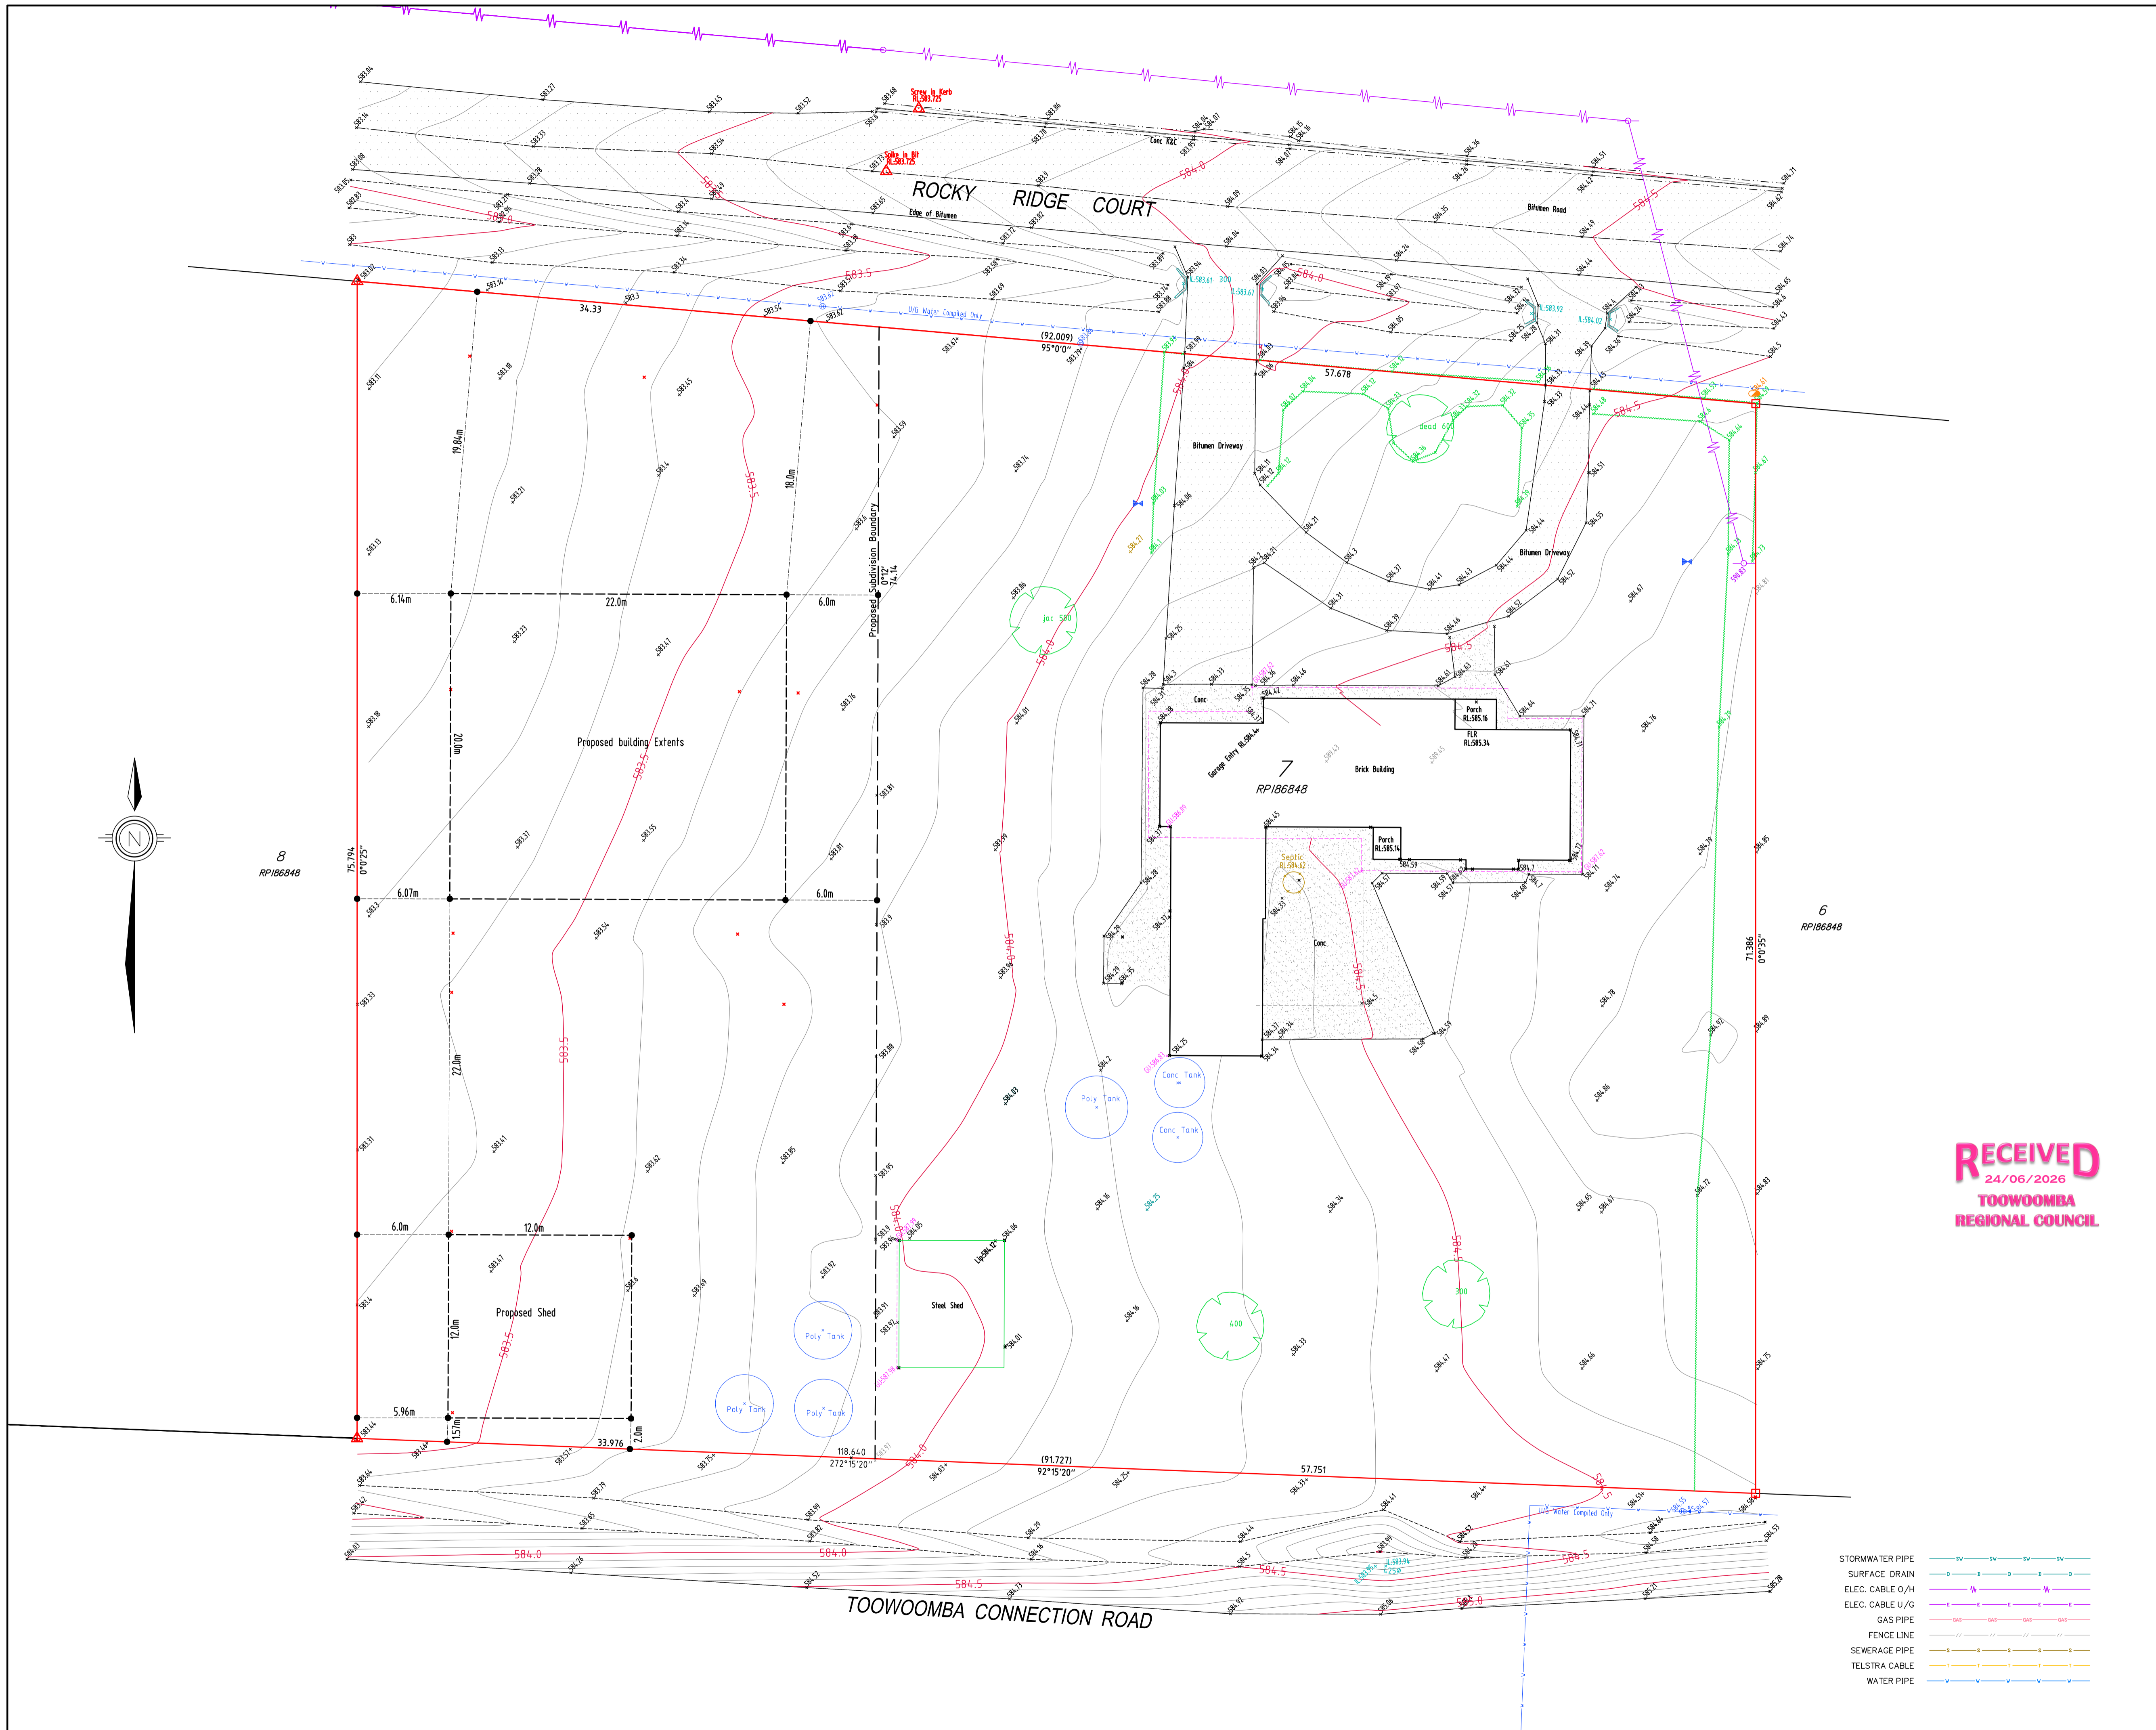

**RECEIVED**  
24/06/2026  
TOOWOOMBA  
REGIONAL COUNCIL

- STORMWATER PIPE
- SURFACE DRAIN
- ELEC. CABLE O/H
- ELEC. CABLE U/G
- GAS PIPE
- FENCE LINE
- SEWERAGE PIPE
- TELSTRA CABLE
- WATER PIPE