


RECEIVED
28/07/2026
TOOWOOMBA
REGIONAL COUNCIL

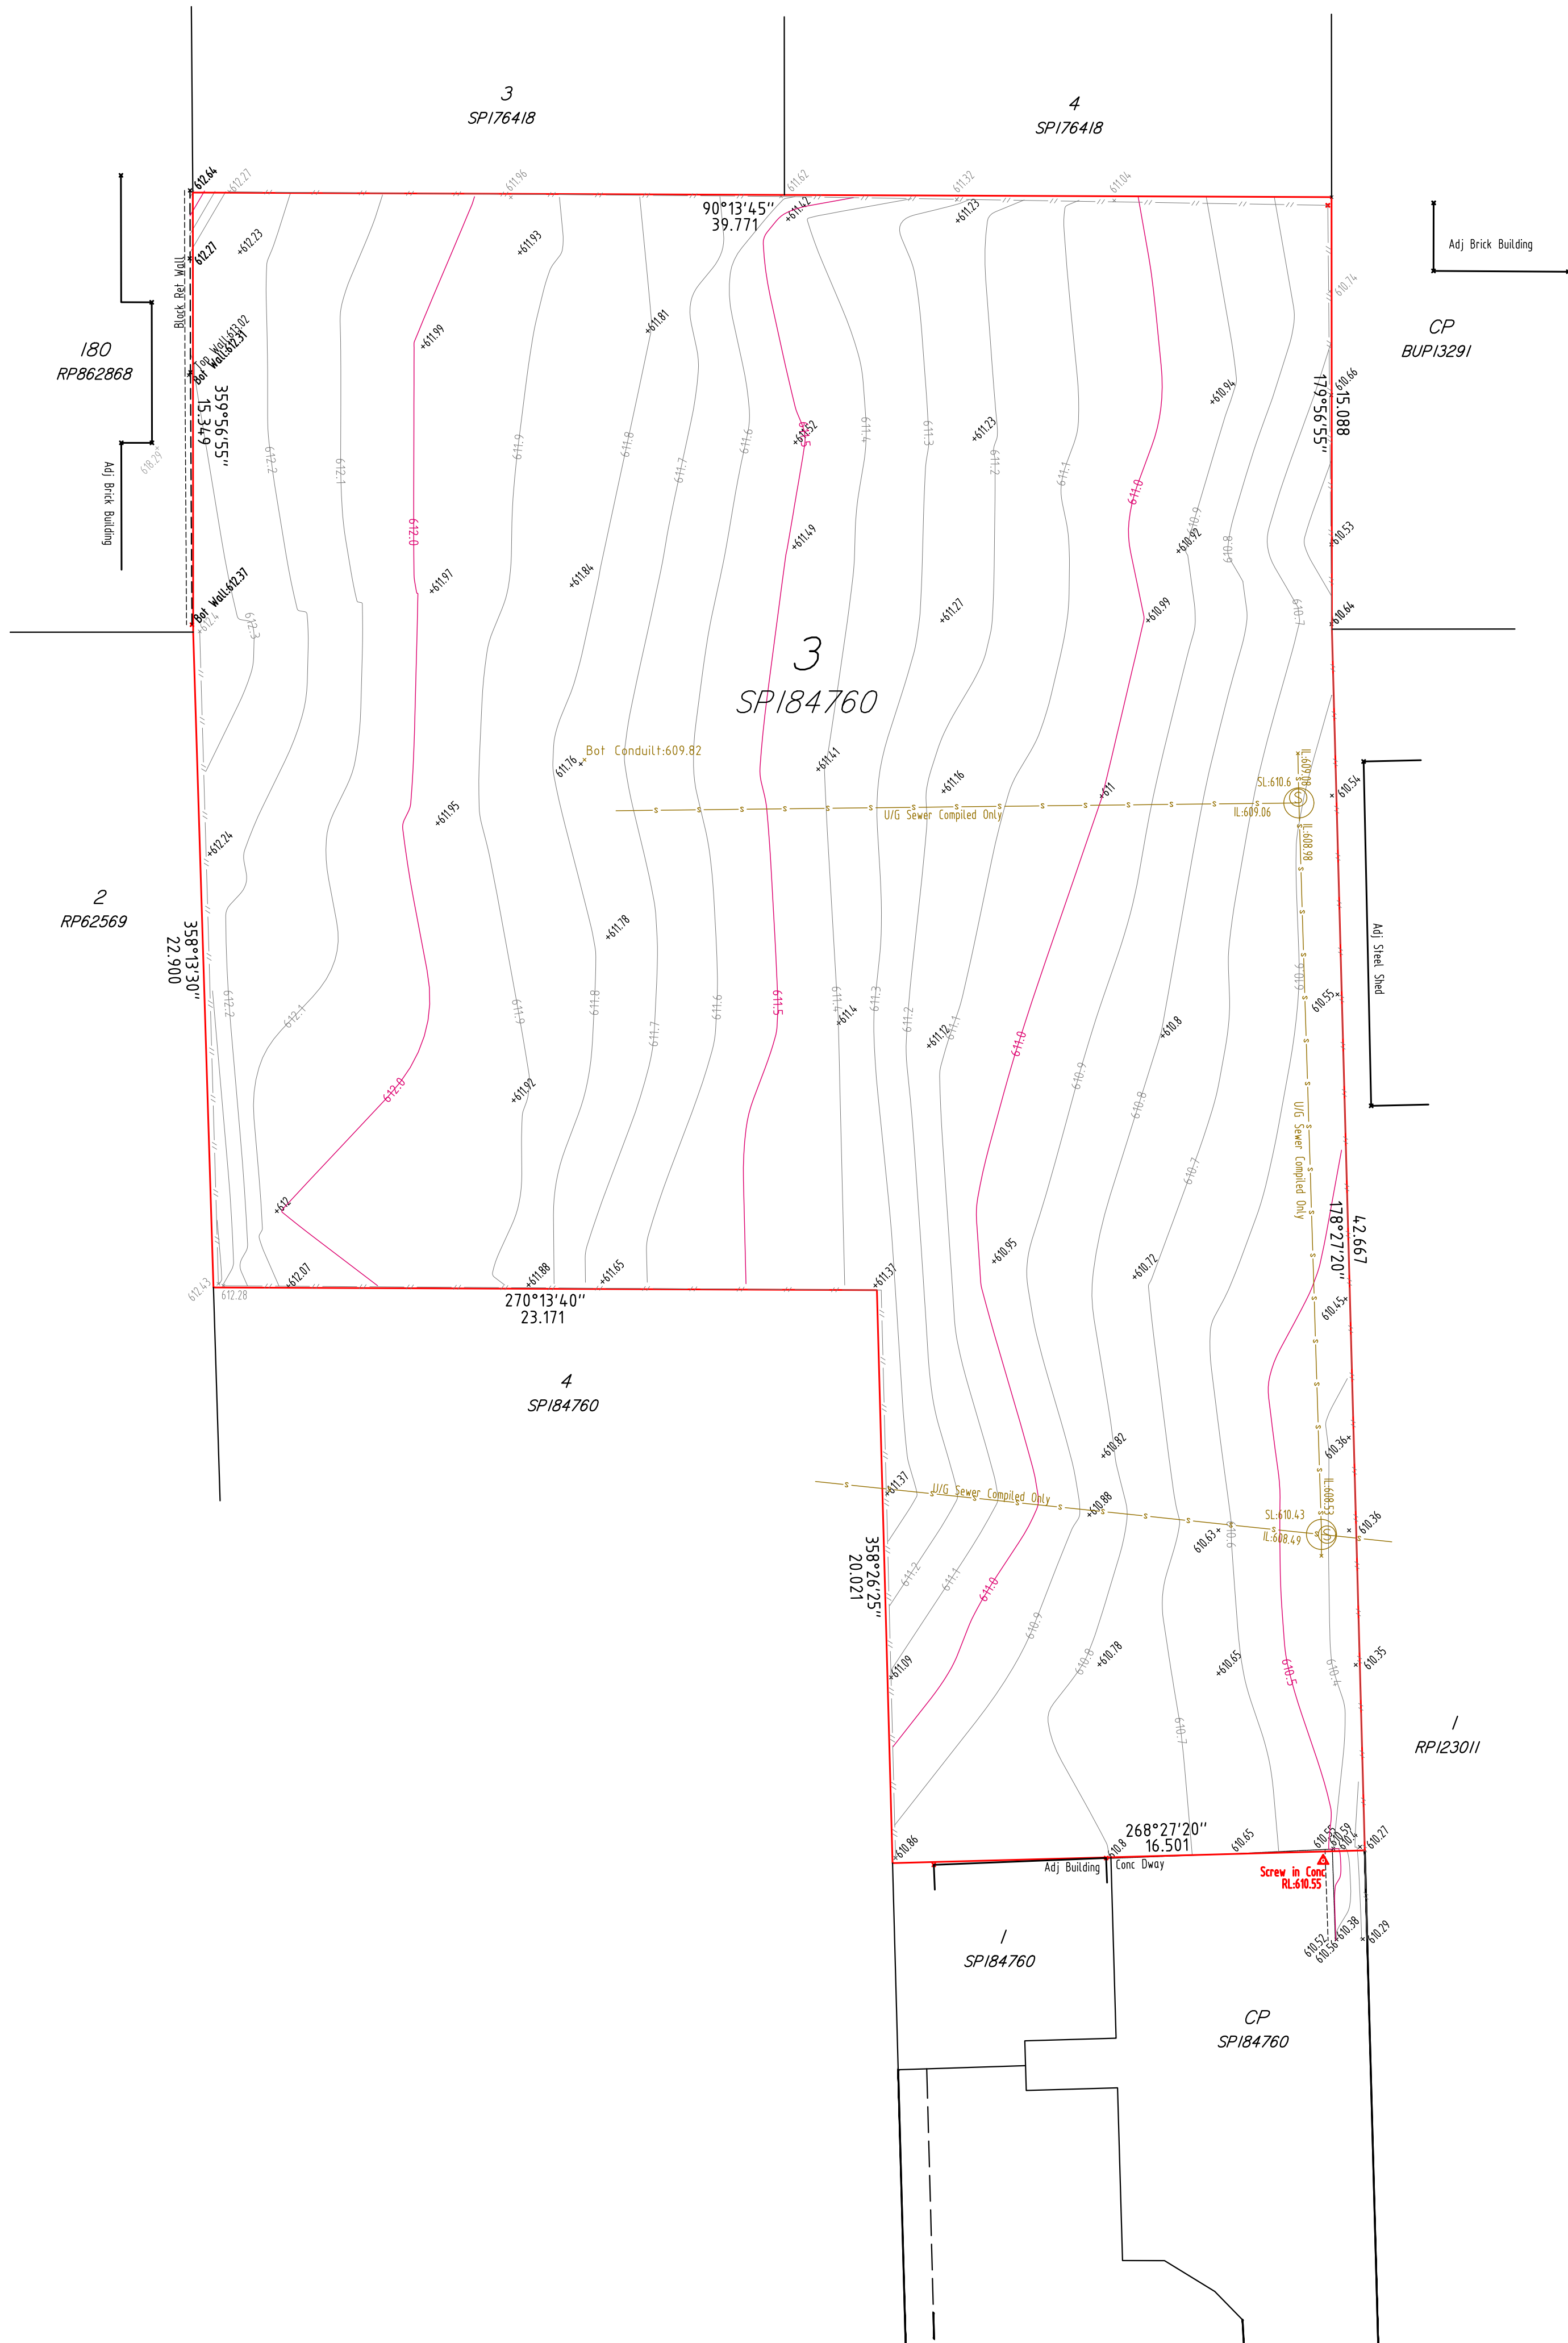

PROJECT

DETAIL SURVEY
OF 51 TAYLOR STREET -
TOOWOOMBA CITY
LOT 3 ON SP184760

NOTES

CADASTRAL BOUNDARIES
The cadastral boundaries shown here on have been marked at the time of survey vide IS343553

SERVICES
Only visible service pits and manholes have been located, all u/g sewer & stormwater linework has been compiled only. NO potholing, radio detection, or GPR has been provided as part of this survey.

Prior to any detailed design, demolition, excavation or construction on the site, the relevant authority should be contacted for location of further underground services and detailed locations of all services.

REV	INIT	DATE	DESC
A	CW	03/11/25	ORIGINAL ISSUE

HEIGHT DATUM
AHD D

LOCAL AUTHORITY
TOOWOOMBA REG.

HEIGHT ORIGIN
PSM10850 RL: 618.904

SCALE
1:150 (A1)

MERIDIAN
SP184760

CONTOUR INTERVAL
0.1 Metre

CO-ORD SYSTEM
LOCAL

SURVEYOR
C.WHINCOP

DATE OF SURVEY
31/10/25

AUTOCAD FILE
DE25-1030-A.dwg

DRAWN/CHKD
C.WHINCOP

DATE
03/11/25

PLAN NUMBER
DE25-1030

Sheet 1 Of 1

REV.
A

SYM CODE DESCRIPTION

- AP AUSTRALIA POST
- BH BORE HOLE
- POL POLE
- SN SIGN
- PKM PARKING METER
- MHU MANHOLE UNKNOWN
- EBX ELECTRIC BOX
- ECM ELECT.CABLE MARKER
- ELP ELECT/LIGHT POLE
- EPT ELECT.PIT
- EP ELECT.POLE
- ESP ELECT.STAY POLE
- GV GAS VALVE
- GMH GAS MANHOLE
- GMK GAS MARKER
- SIO INSPECTION OPENING
- SM SEWERAGE MANHOLE
- SEV SEWERAGE VENT
- CT STORMWATER GRATE
- SW STORMWATER M/HOLE
- TE TELECOM PIT
- TM TELECOM MANHOLE
- TOH TRANSFORMER O/HEAD
- TP TELEPHONE POLE
- PIL TELECOM PILLAR
- CON SURVEY CONTROL
- TRL TRAFFIC LIGHTS
- TRP TRAFFIC PIT
- FH FIRE HYDRANT
- FHP FIRE HYDRANT PILLAR
- FHM HYDRANT MARKER
- FHB HOSE REEL
- SPR SPRINKLER
- TAP TAP
- WAV WATER AIR VALVE
- WB WATER BEND
- WEC WATER END CAP
- WM WATER METER
- WMH WATER MANHOLE
- WRD WATER REDUCER
- WRV WATER REFLUX VALVE
- WSC WATER SCOUR VALVE
- WSP WATER SAMPLE POINT
- WSV STOP/SLUICE VALVE
- WTE WATER TEE JUNCTION
- WV WATER VALVE
- WVM WATER VALVE MARKER
- TREE
- PALM PALM TREE
- SHB SHRUB

Symbol shown are indicative only.
The symbol size and orientation
does not necessarily represent the
real size or orientation of the
feature.

STORMWATER PIPE

SURFACE DRAIN

ELEC. CABLE O/H

ELEC. CABLE U/G

GAS PIPE

FENCE LINE

SEWERAGE PIPE

TELSTRA CABLE

WATER PIPE

Clayton Surveys.

TOOWOOMBA
Clayton Whincop
Registered Cadastral & Consulting Surveyor
Mob: 0400 734 884

Survey Plan 1 Pty Ltd
Trading as Clayton Surveys
Hankays Rd - Murphys Ck Q 4352
admin@claytonsurveys.com.au