

ATTACHMENT 4
Water Connection Plan


Prepared by:

Concept Engineers

RECEIVED
26/05/2026
TOOWOOMBA
REGIONAL COUNCIL


DRAWING LEGEND

GENERAL		
EXISTING	PROPOSED	
---	---	PROPERTY BOUNDARY
---	---	EASEMENT BOUNDARY
---	---	CONTOUR - MAJOR
---	---	CONTOUR - MINOR
---	---	BUILDING
---	---	BUILDING ROOF LINE
---	---	KERB AND CHANNEL
---	---	KERB
---	---	RETAINING WALL
---	---	STORMWATER DRAINAGE
---	---	ROOFWATER DRAINAGE
---	---	SUBSOIL DRAIN
---	---	SEWER
---	---	WATER
---	---	UNDERGROUND ELECTRICAL
---	---	OVERHEAD ELECTRICAL
---	---	COMMUNICATIONS
---	---	TOP OF BATTER
---	---	BOTTOM OF BATTER
---	---	ABANDON SERVICE
+	+	SURFACE LEVEL (RL)
± 0.00m	± RL 0.00m	

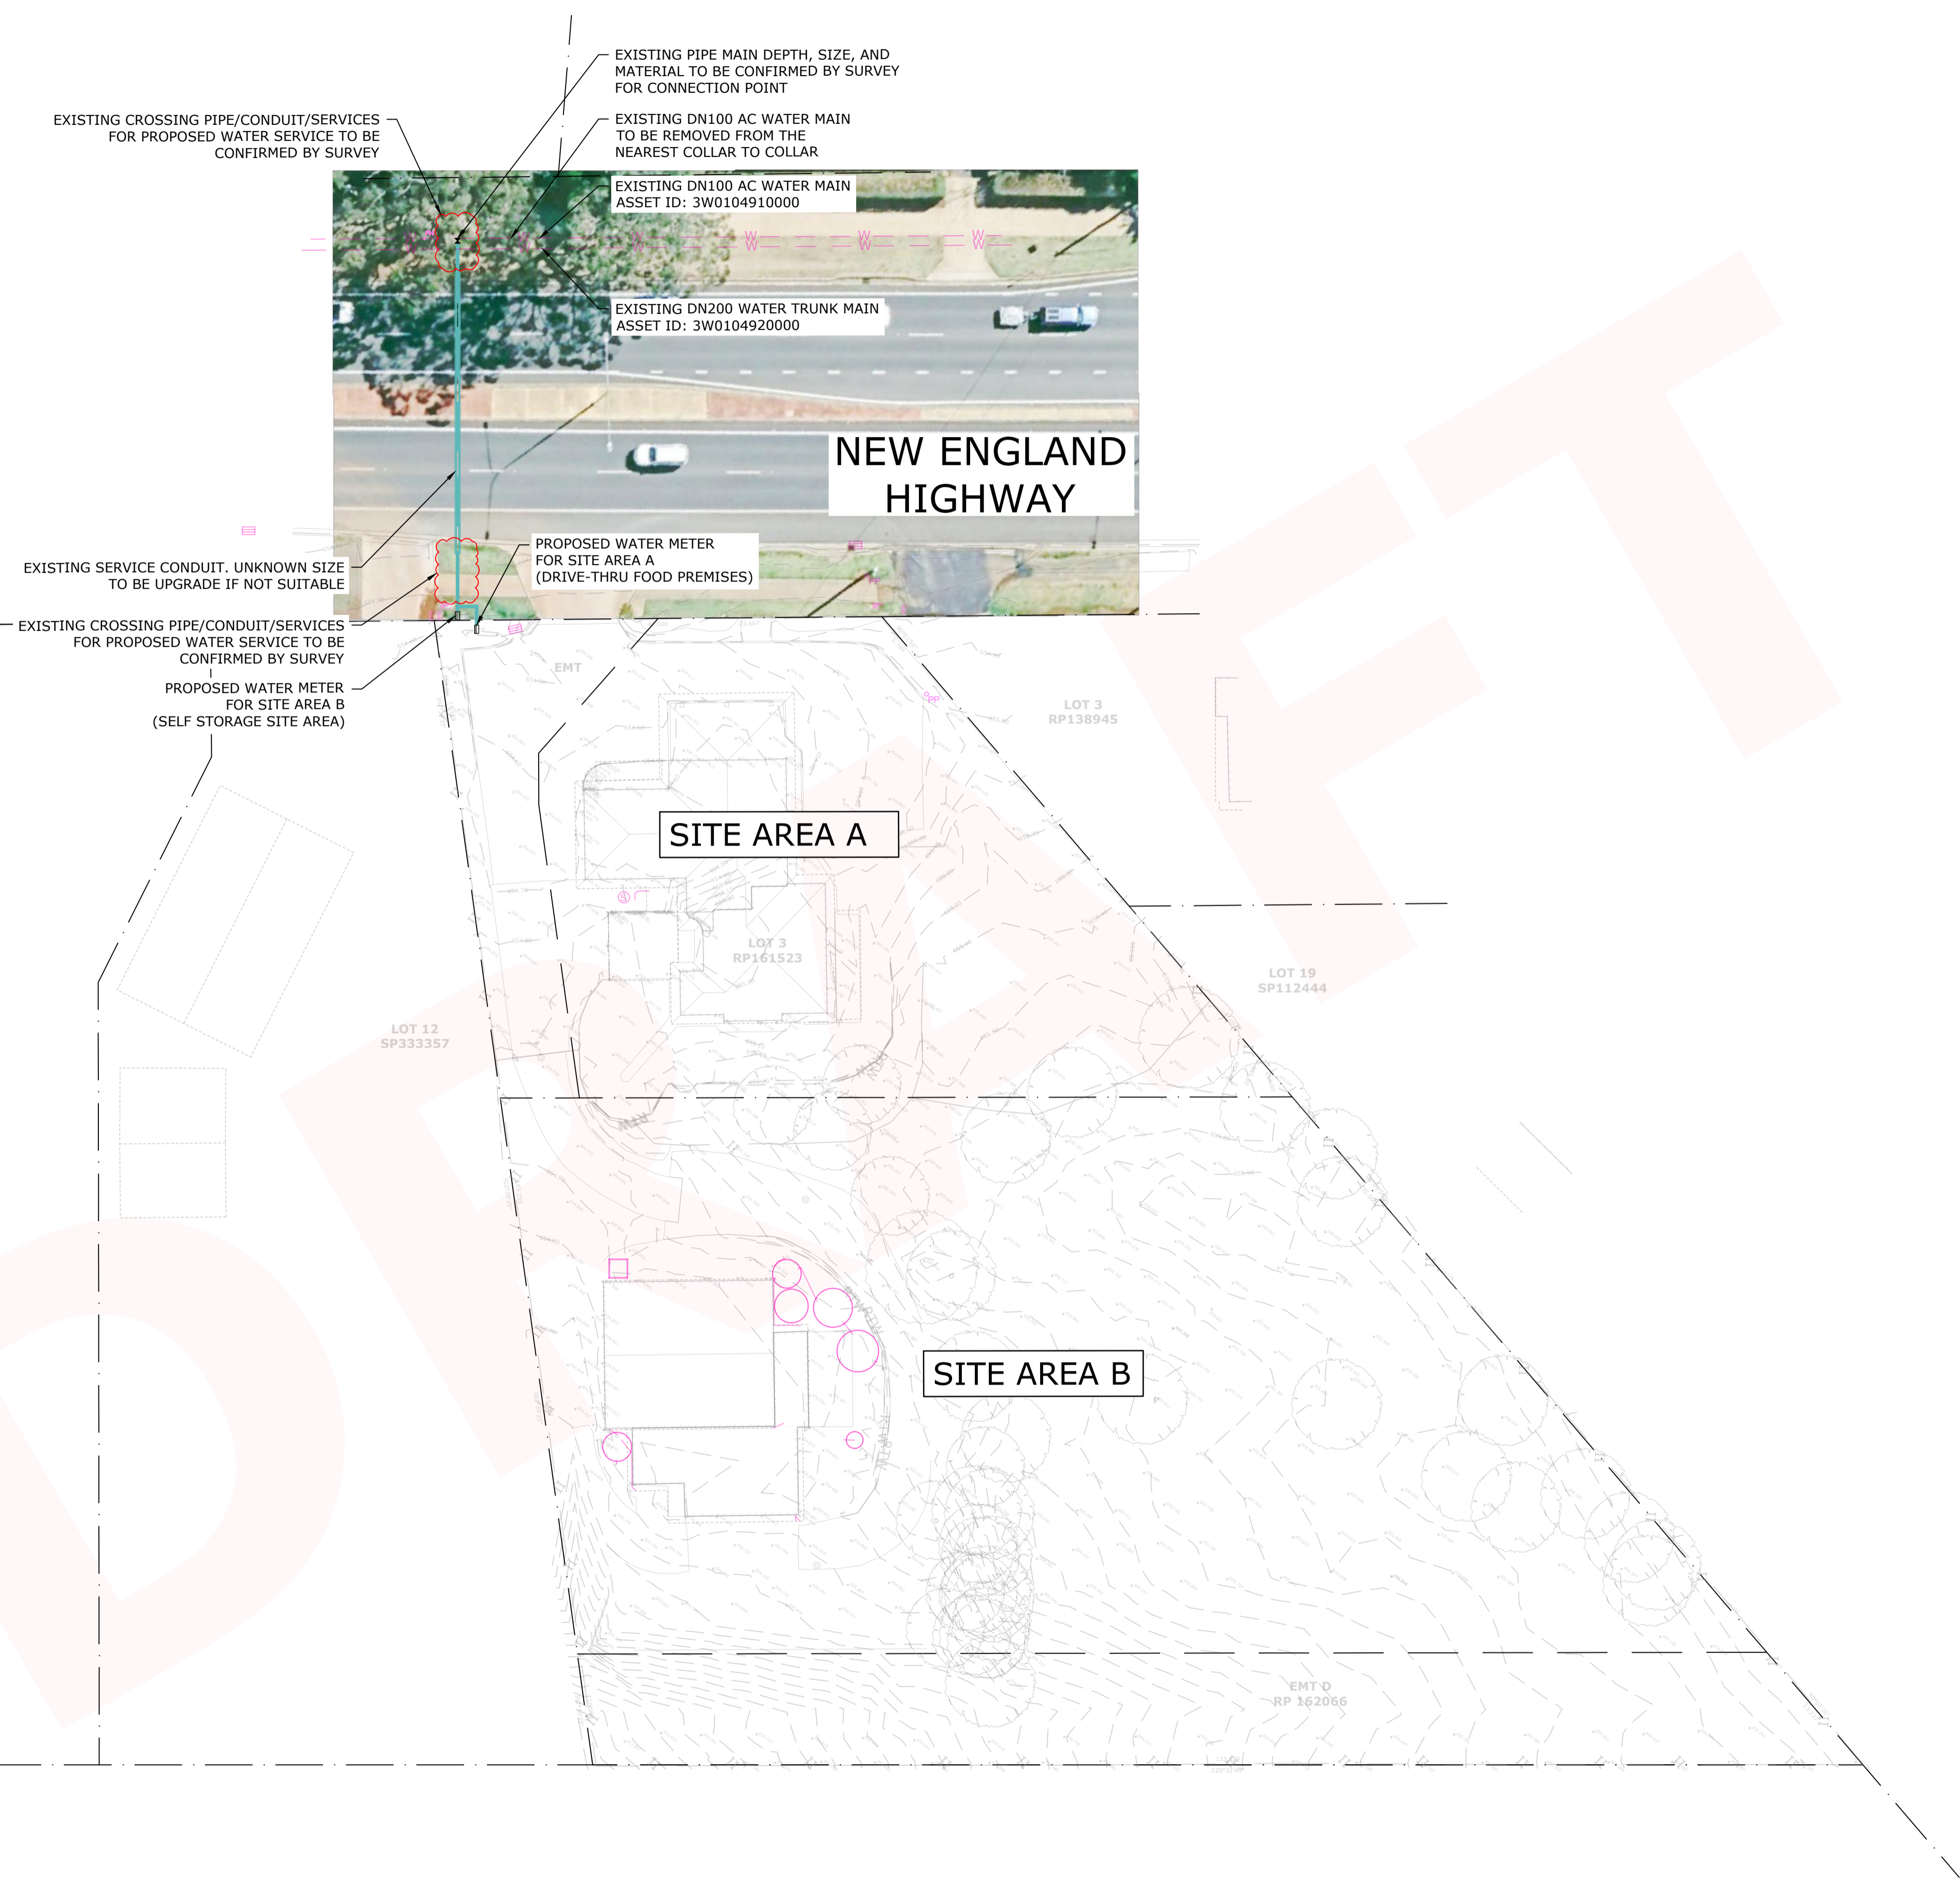

LAYOUT PLAN
SCALE 1:350

THIS PLAN MUST BE CHECKED IN COLOUR FOR CORRECT DESIGN REVIEW

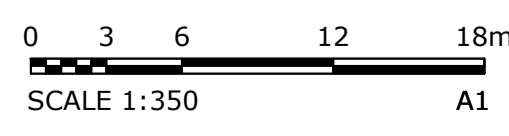

<p>concept ENGINEERS</p> <p>conceptengineers.com.au (07) 3505 6498</p>	<table border="1"> <thead> <tr> <th>REV</th> <th>DATE</th> <th>DESCRIPTION</th> <th>DWN</th> <th>DES</th> <th>CHK</th> <th>APP</th> </tr> </thead> <tbody> <tr> <td>A</td> <td>15.05.26</td> <td>ISSUE FOR APPROVAL</td> <td>WN</td> <td>VL</td> <td>DS</td> <td>ZL</td> </tr> </tbody> </table>	REV	DATE	DESCRIPTION	DWN	DES	CHK	APP	A	15.05.26	ISSUE FOR APPROVAL	WN	VL	DS	ZL	<p>PROJECT</p> <p>10609 NEW ENGLAND HWY, HIGHFIELDS</p>	<p>DRAWING TITLE</p> <p>WATER LAYOUT PLAN</p>	<p>PRELIMINARY</p> <table border="1"> <thead> <tr> <th>PROJECT No.</th> <th>DRAWING No.</th> <th>REVISION</th> </tr> </thead> <tbody> <tr> <td>26021</td> <td>P000</td> <td>A</td> </tr> </tbody> </table>	PROJECT No.	DRAWING No.	REVISION	26021	P000	A
	REV	DATE	DESCRIPTION	DWN	DES	CHK	APP																	
A	15.05.26	ISSUE FOR APPROVAL	WN	VL	DS	ZL																		
PROJECT No.	DRAWING No.	REVISION																						
26021	P000	A																						
<p>DATE PLOTTED: 15.05.2025</p>																								