



APPENDIX C – EASTERN BOUNDARY LANDSCAPE PLAN

Studio 151 Landscape Architecture

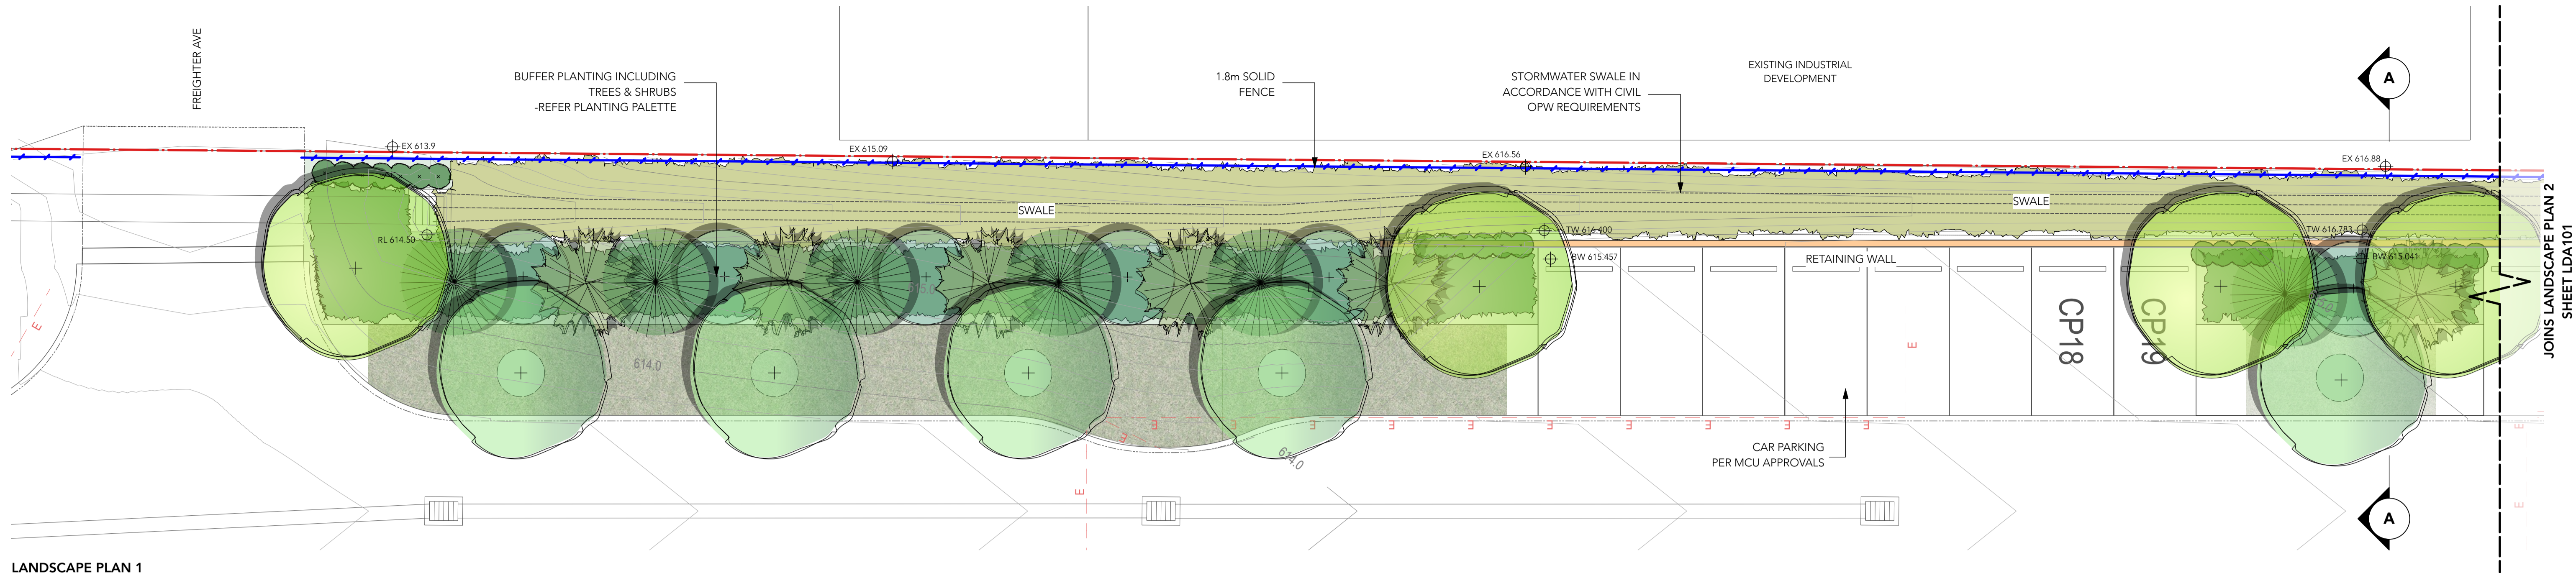

LANDSCAPE PLAN 1
SCALE: 1:100 @A1

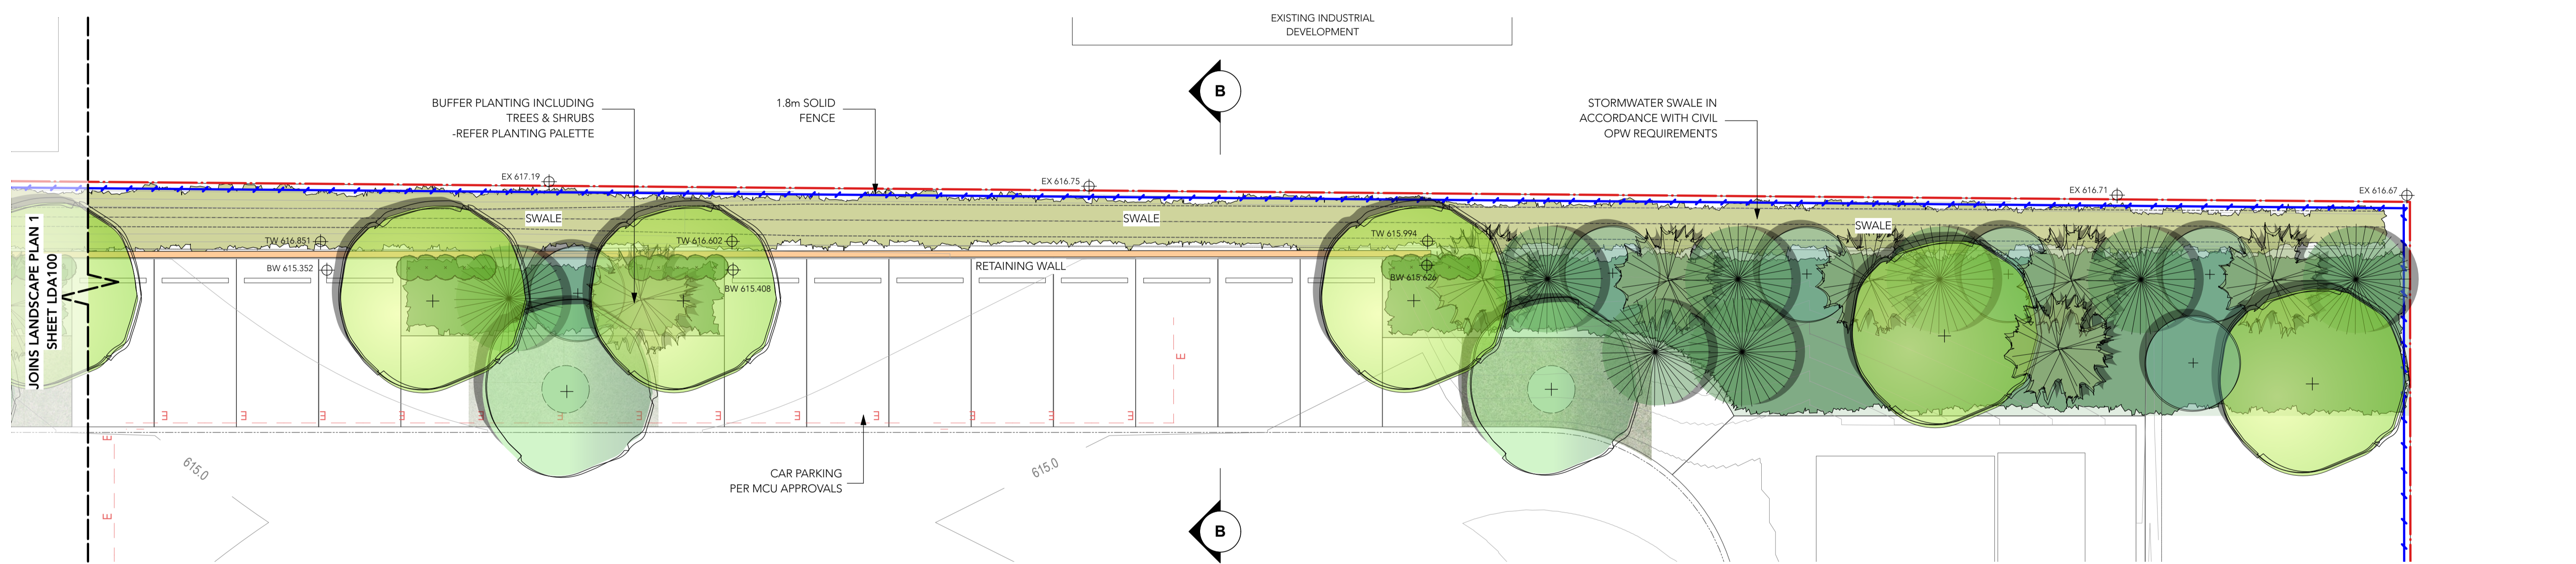

LANDSCAPE PLAN 2
SCALE: 1:100 @A1

- LEGEND**
- BOUNDARY
 - RETAINING WALL
 - 1.8m SOLID FENCE
 - MASS PLANTING INC GRASSES/ GROUNDCOVERS -REFER PLANTING PALETTE
 - SWALE MASS PLANTING INC SEDGES/ GRASSES -REFER PLANTING PALETTE
 - BUFFER PLANTING INC TREES & SHRUBS -REFER PLANTING PALETTE
 - TREE PLANTING -REFER PLANTING PALETTE
 - SMALL SHRUB -REFER PLANTING PALETTE
 - EXISTING CONTOURS
 - PROPOSED CONTOURS
 - NO CHANGE - LANDSCAPE PER MCU APPROVAL

