


DIAGRAM
SCALE 1: 4000

TOOWOOMBA REGIONAL COUNCIL
APPROVED PLAN
referred to in Council's Decision Notice dated
13 December 2024
This plan is subject to conditions of Approval Number
RAL/2024/5624
E. Kirschke
Assessment Manager


Scale 1:12500 - Lengths are in metres.

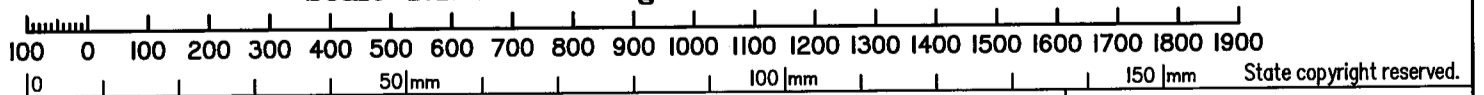

VISION SURVEYS (QLD) PTY LTD (ABN 84 128 752 947) hereby certify that the corporation, by John Stewart HARKER, cadastral surveyor, for whose work the corporation accepts responsibility, has made this plan under Section 16 of the Survey and Mapping Infrastructure Regulation 2014 and pursuant to the Survey and Mapping Infrastructure Act 2003 and Surveyors Act 2003 and associated Regulations and Standards and that the plan is accurate, and compiled from SP342301 & DP342283 in the Department of Resources.

Plan of Lots 12 & 13
Cancelling Lot 10 on SP342301
LOCAL GOVERNMENT: TOOWOOMBA REGIONAL LOCALITY: **YANDILLA**
Meridian: MGA zone 56 vide SP342301
Survey Records: No

Scale: **1:12500**
Format: **STANDARD**

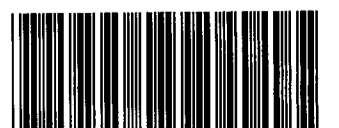

SP348356

24751

19/08/2024
Date

[Signature]
Authorised Delegate