


APPENDIX B

Proposal Plans

Prepared by:

Minstaff Survey

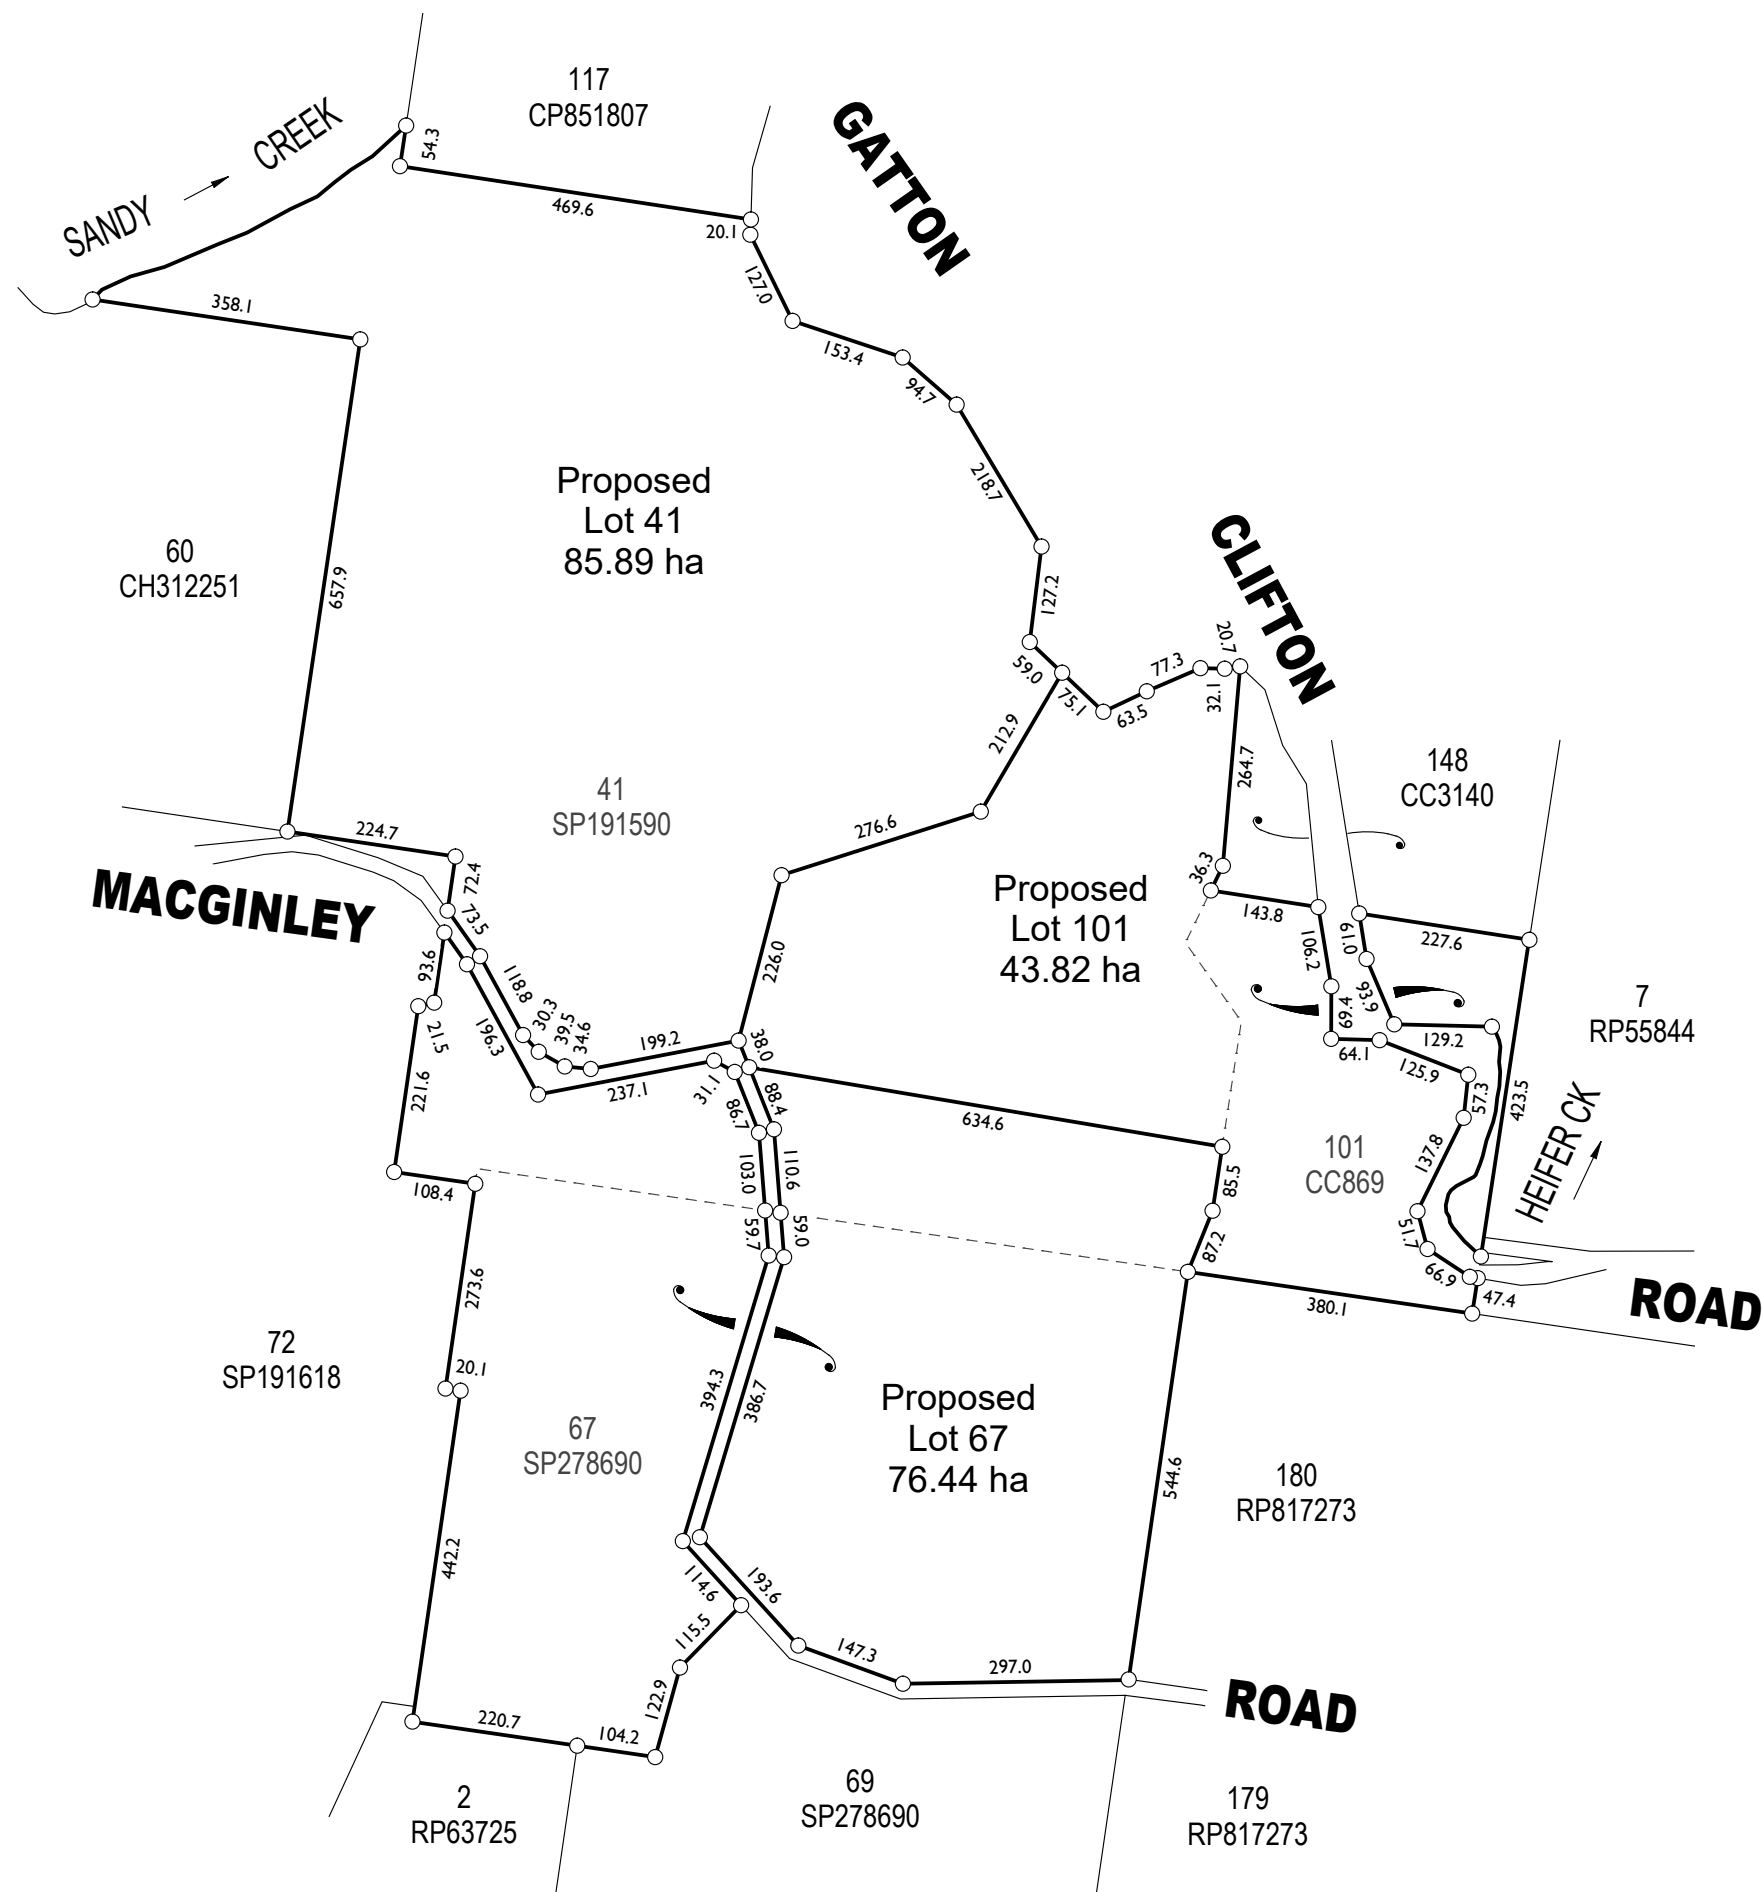

Note:


This plan was prepared as a proposed lot reconfiguration only and should not be used for any other purpose. The dimensions, areas and total number of lots shown hereon are subject to field survey and the requirements of council and any other authority which may have requirements under the relevant legislation. In particular, no reliance should be placed on the information for financial dealings involving the land.

Lot boundaries were not marked at the time of survey and have been derived from survey plan SP278690, SP191590, RP233818, CC3140, RP55844, CC1115, CC942, CC921 & CC869.

Imagery sourced vide QldGlobe. Contours vide ELVIS DEM data 2011.

Dimensions have been rounded to one (1) decimal place.

Proposed Lot Areas are approximate only. Lot Areas are dependant on final Location at Law of Physical Feature Boundary (Heifer Creek and Sandy Creek). This can only be determined by field survey.

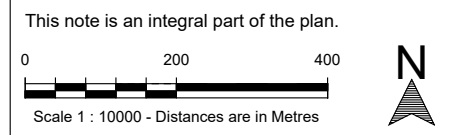

ISSUE/REVISION		
A	20/07/26	Issued for Discussion
Rev	Date	Revision Details



Minstaff Survey

admin@minstaffsurvey.com
+61 7 4637 9790

CONSULTING
CADASTRAL
ENGINEERING
AND MINING
SURVEYORS

ABN 35 609 674 875





PROJECT

237 MacGinley Road
West Haldon

Lot 101 on CC869, Lot 41 on SP191590 &
Lot 67 on SP278690
237 MacGinley Road, West Haldon, Qld, 4359

DESCRIPTION

Proposed Boundary Realignment
Three (3) Lots into Three (3) Lots

PROJECT DATUM

Horizontal Datum : MGA Zone 56

Level Datum : AHD

Local Authority : Toowoomba R.C.

DRAWING INFORMATION

Surveyed : N/A	Project No : M6708
Drawn : RD	Ref No : 6001-CAD-1
Checked : MW	Date of Survey : N/A


CONTOURS

Major : 5.0	Scale @ A3 : 1 : 10000
Minor : N/A	Date : 20/07/26

DRAWING NUMBER

M6708 6001 001

Sheet No. 1 of 4 Revision : A

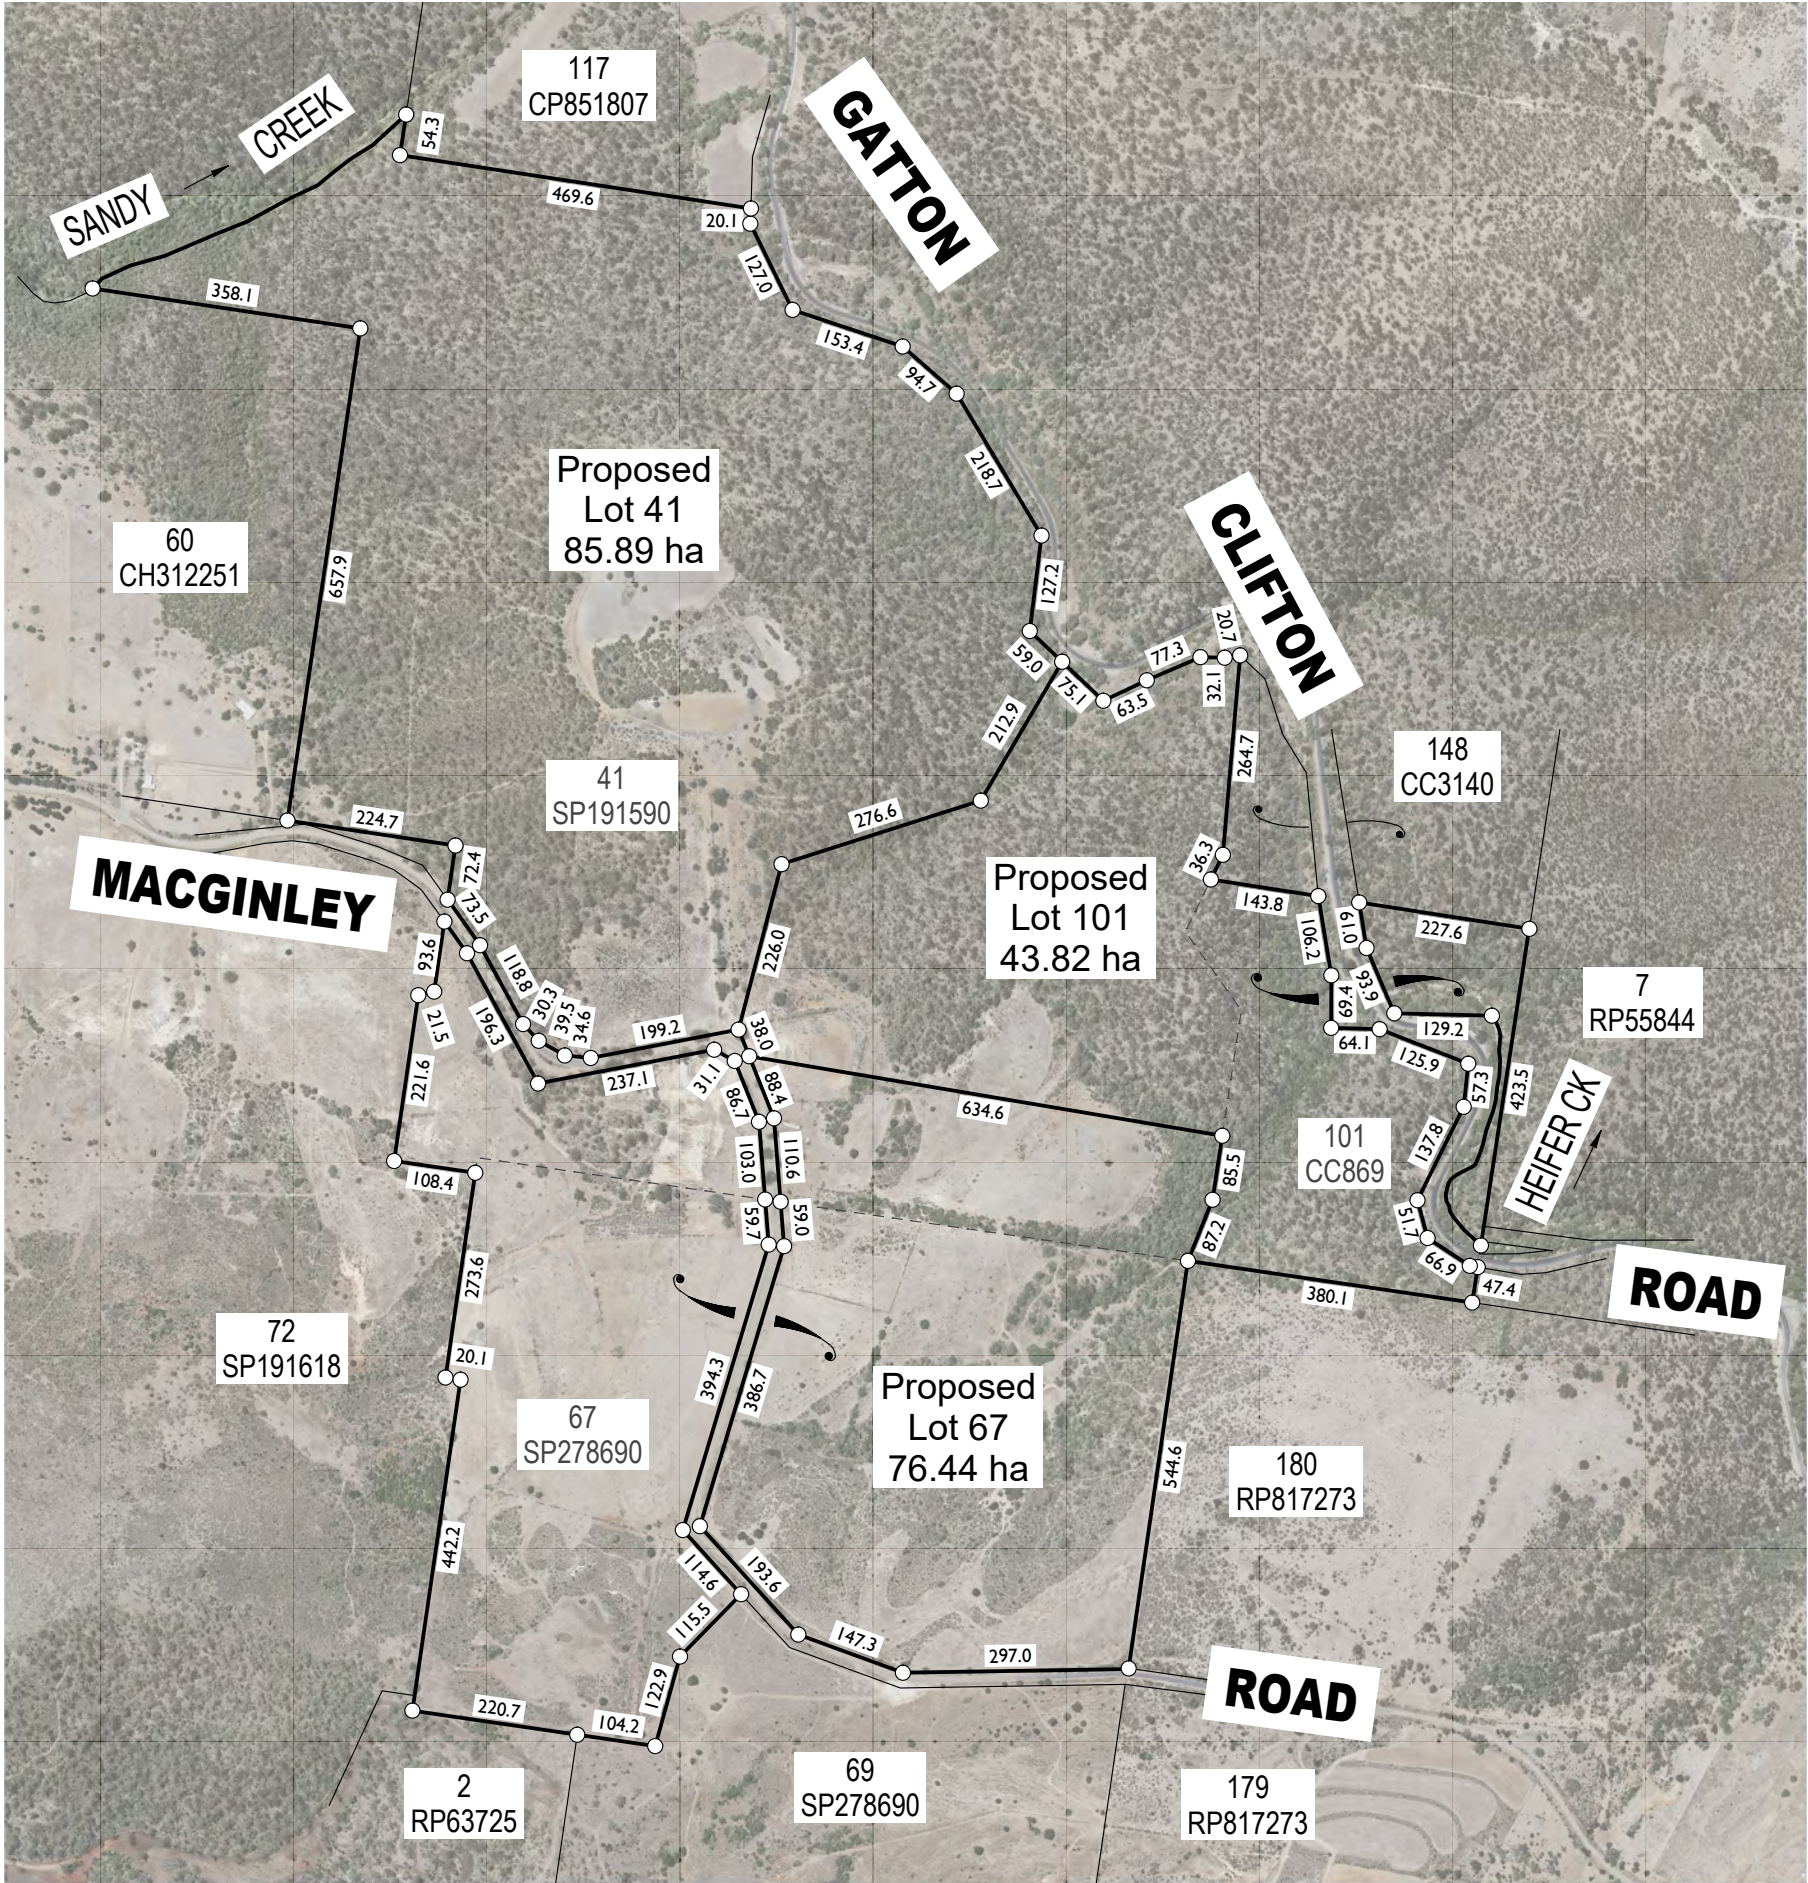

Note:


This plan was prepared as a proposed lot reconfiguration only and should not be used for any other purpose. The dimensions, areas and total number of lots shown hereon are subject to field survey and the requirements of council and any other authority which may have requirements under the relevant legislation. In particular, no reliance should be placed on the information for financial dealings involving the land.

Lot boundaries were not marked at the time of survey and have been derived from survey plan SP278690, SP191590, RP233818, CC3140, RP55844, CC1115, CC942, CC921 & CC869.

Imagery sourced vide QldGlobe. Contours vide ELVIS DEM data 2011.

Dimensions have been rounded to one (1) decimal place.

Proposed Lot Areas are approximate only. Lot Areas are dependant on final Location at Law of Physical Feature Boundary (Heifer Creek and Sandy Creek). This can only be determined by field survey.

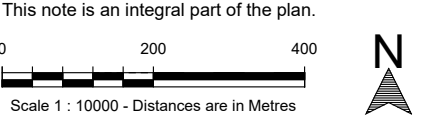

ISSUE/REVISION

A	20/07/26	Issued for Discussion
Rev	Date	Revision Details



Minstaff Survey

admin@minstaffsurvey.com
+61 7 4637 9790

CONSULTING
CADASTRAL
ENGINEERING
AND MINING
SURVEYORS

ABN 35 609 674 875



CLIENT



PROJECT

**237 MacGinley Road
West Haldon**

Lot 101 on CC869, Lot 41 on SP191590 &
Lot 67 on SP278690
237 MacGinley Road, West Haldon, Qld, 4359

DESCRIPTION

**Proposed Boundary Realignment
Three (3) Lots into Three (3) Lots**

PROJECT DATUM

Horizontal Datum : MGA Zone 56

Level Datum : AHD

Local Authority : Toowoomba R.C.

DRAWING INFORMATION

Surveyed : N/A	Project No : M6708
Drawn : RD	Ref No : 6001-CAD-2
Checked : MW	Date of Survey : N/A


CONTOURS

Major : 5.0	Scale @ A3 : 1 : 10000
Minor : N/A	Date : 20/07/26

DRAWING NUMBER

M6708 6001 001

Sheet No. 2 of 4 Revision : A

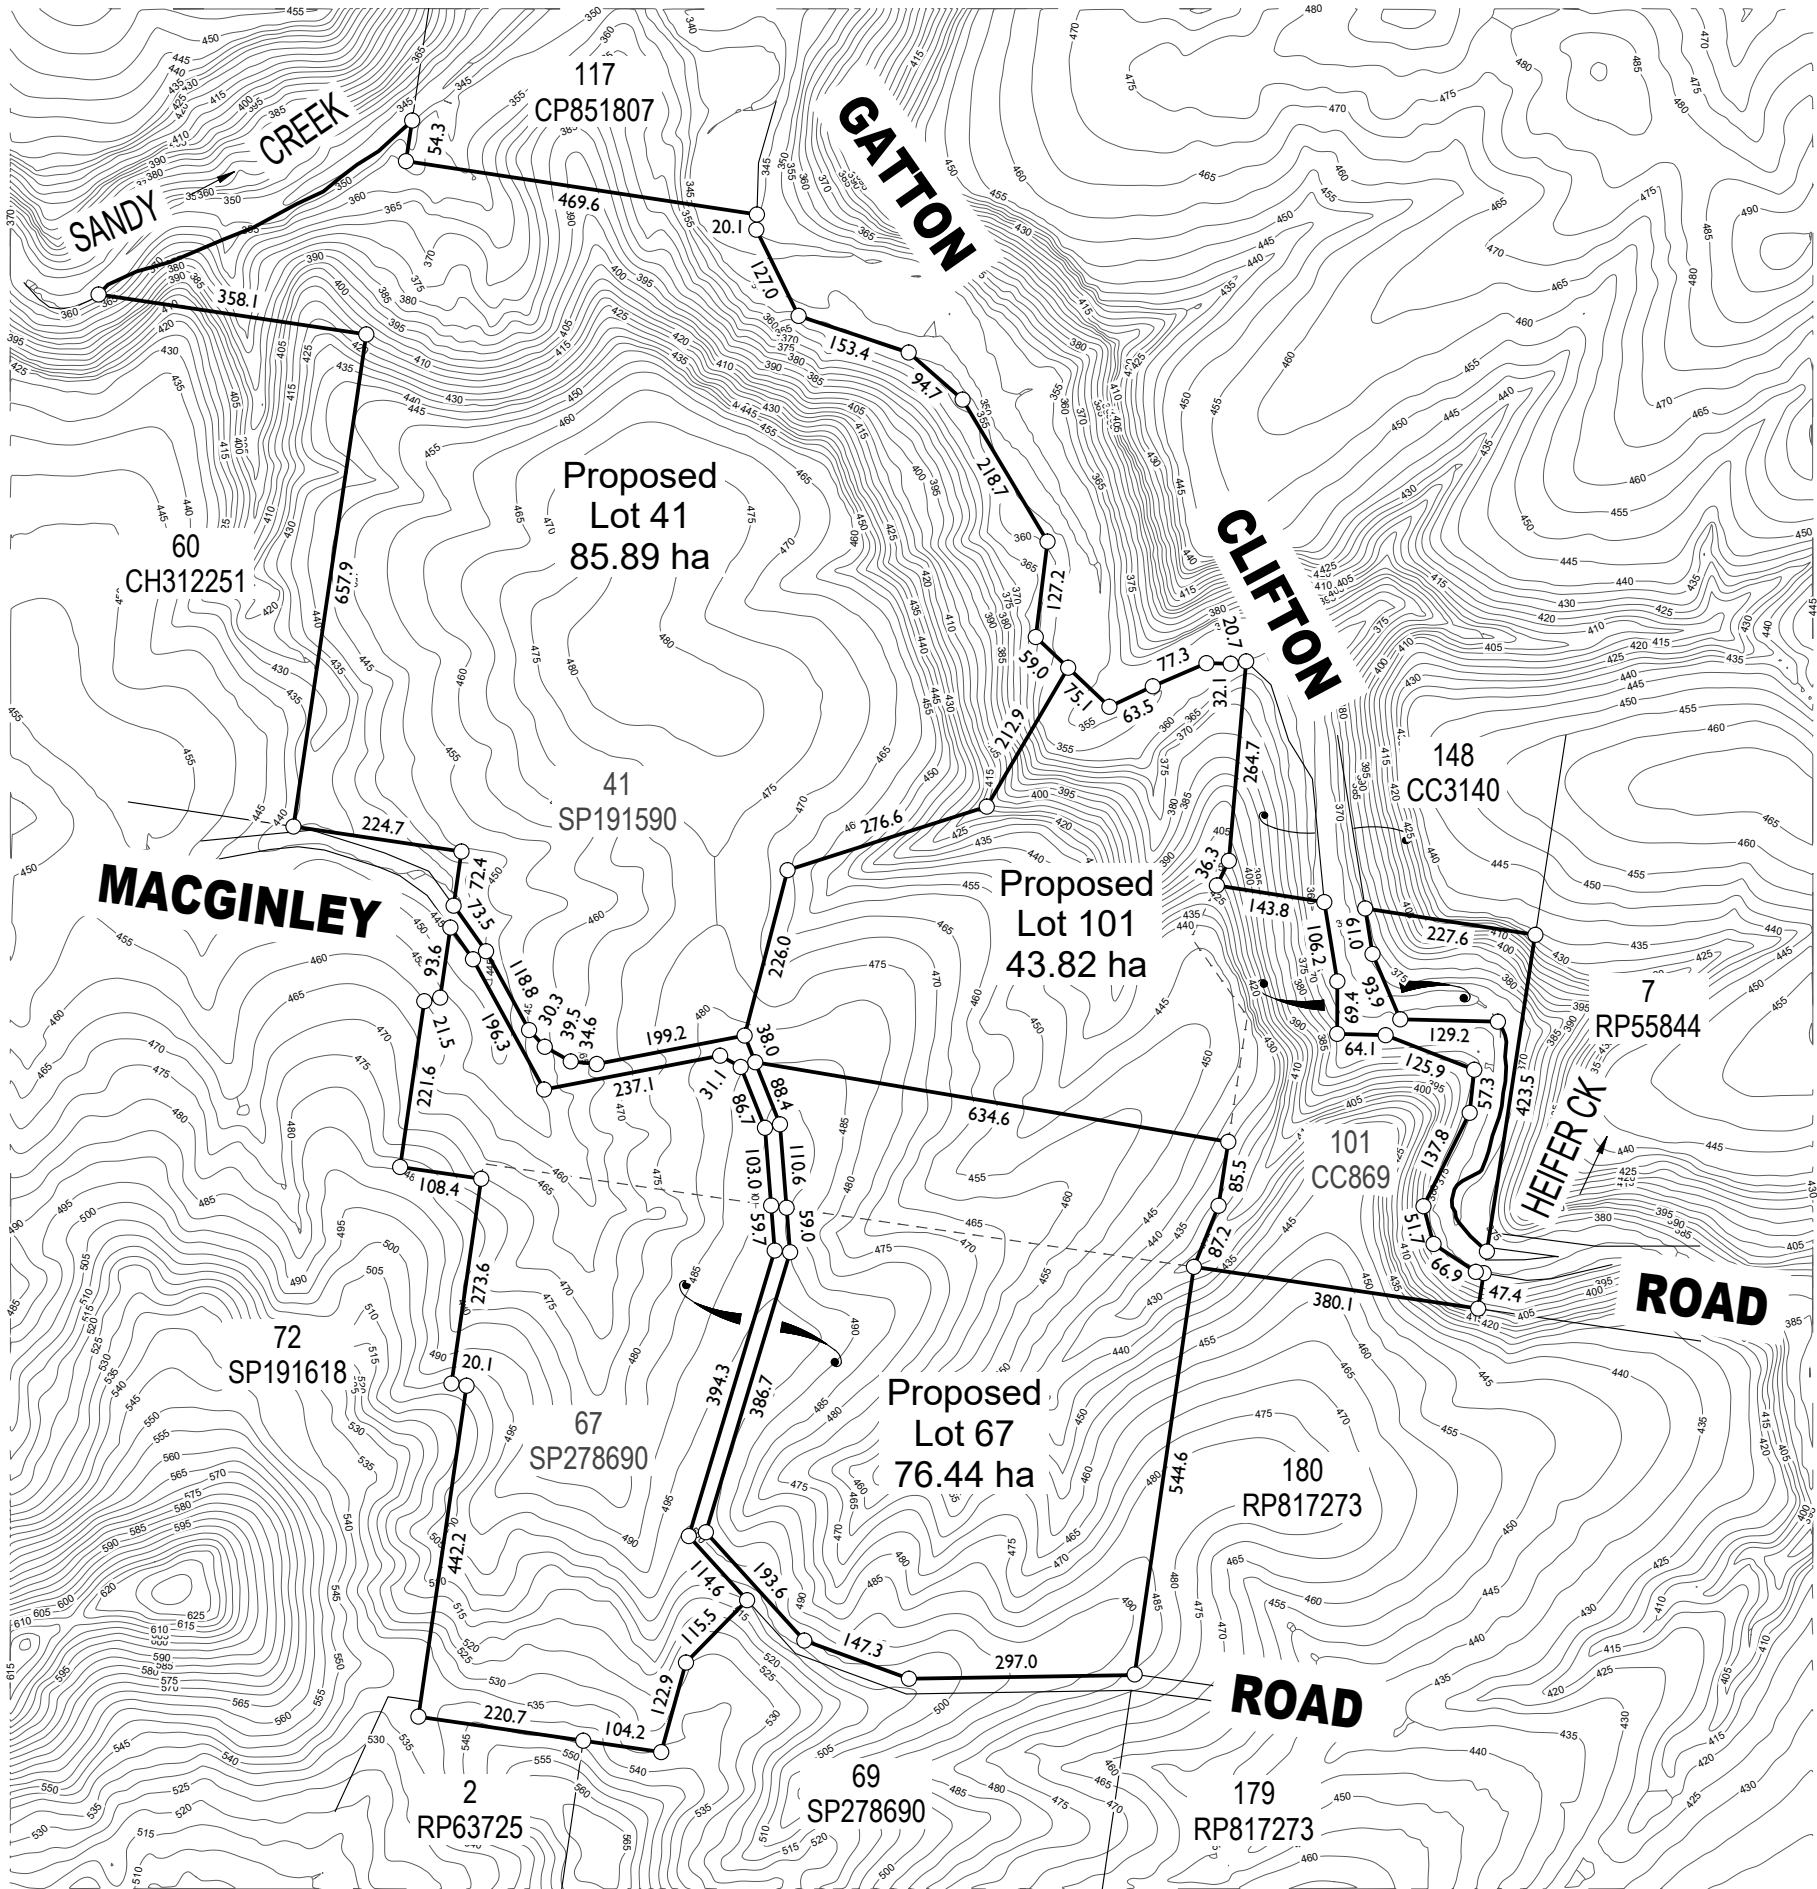

Note:

This plan was prepared as a proposed lot reconfiguration only and should not be used for any other purpose. The dimensions, areas and total number of lots shown hereon are subject to field survey and the requirements of council and any other authority which may have requirements under the relevant legislation. In particular, no reliance should be placed on the information for financial dealings involving the land.


Lot boundaries were not marked at the time of survey and have been derived from survey plan SP278690, SP191590, RP233818, CC3140, RP55844, CC1115, CC942, CC921 & CC869.

Imagery sourced via QldGlobe. Contours via ELVIS DEM data 2011.

Dimensions have been rounded to one (1) decimal place.

Proposed Lot Areas are approximate only. Lot Areas are dependant on final Location at Law of Physical Feature Boundary (Heifer Creek and Sandy Creek). This can only be determined by field survey.

This note is an integral part of the plan.

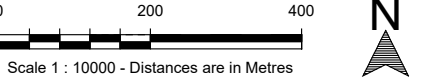

ISSUE/REVISION

Rev	Date	Revision Details
A	20/07/26	Issued for Discussion



Minstaff Survey

admin@minstaffsurvey.com
+61 7 4637 9790

CONSULTING
CADASTRAL
ENGINEERING
AND MINING
SURVEYORS

ABN 35 609 674 875



CLIENT



PROJECT

237 MacGinley Road
West Haldon

Lot 101 on CC869, Lot 41 on SP191590 &
Lot 67 on SP278690
237 MacGinley Road, West Haldon, Qld, 4359

DESCRIPTION

Proposed Boundary Realignment
Three (3) Lots into Three (3) Lots

PROJECT DATUM

Horizontal Datum : MGA Zone 56

Level Datum : AHD


Local Authority : Toowoomba R.C.

DRAWING INFORMATION			
Surveyed :	N/A	Project No :	M6708
Drawn :	RD	Ref No :	6001-CAD-3
Checked :	MW	Date of Survey :	N/A
CONTOURS			
Major :	5.0	Scale @ A3 :	1 : 10000
Minor :	N/A	Date:	20/07/26

DRAWING NUMBER

M6708 6001 001

Sheet No. 3 of 4 Revision : A

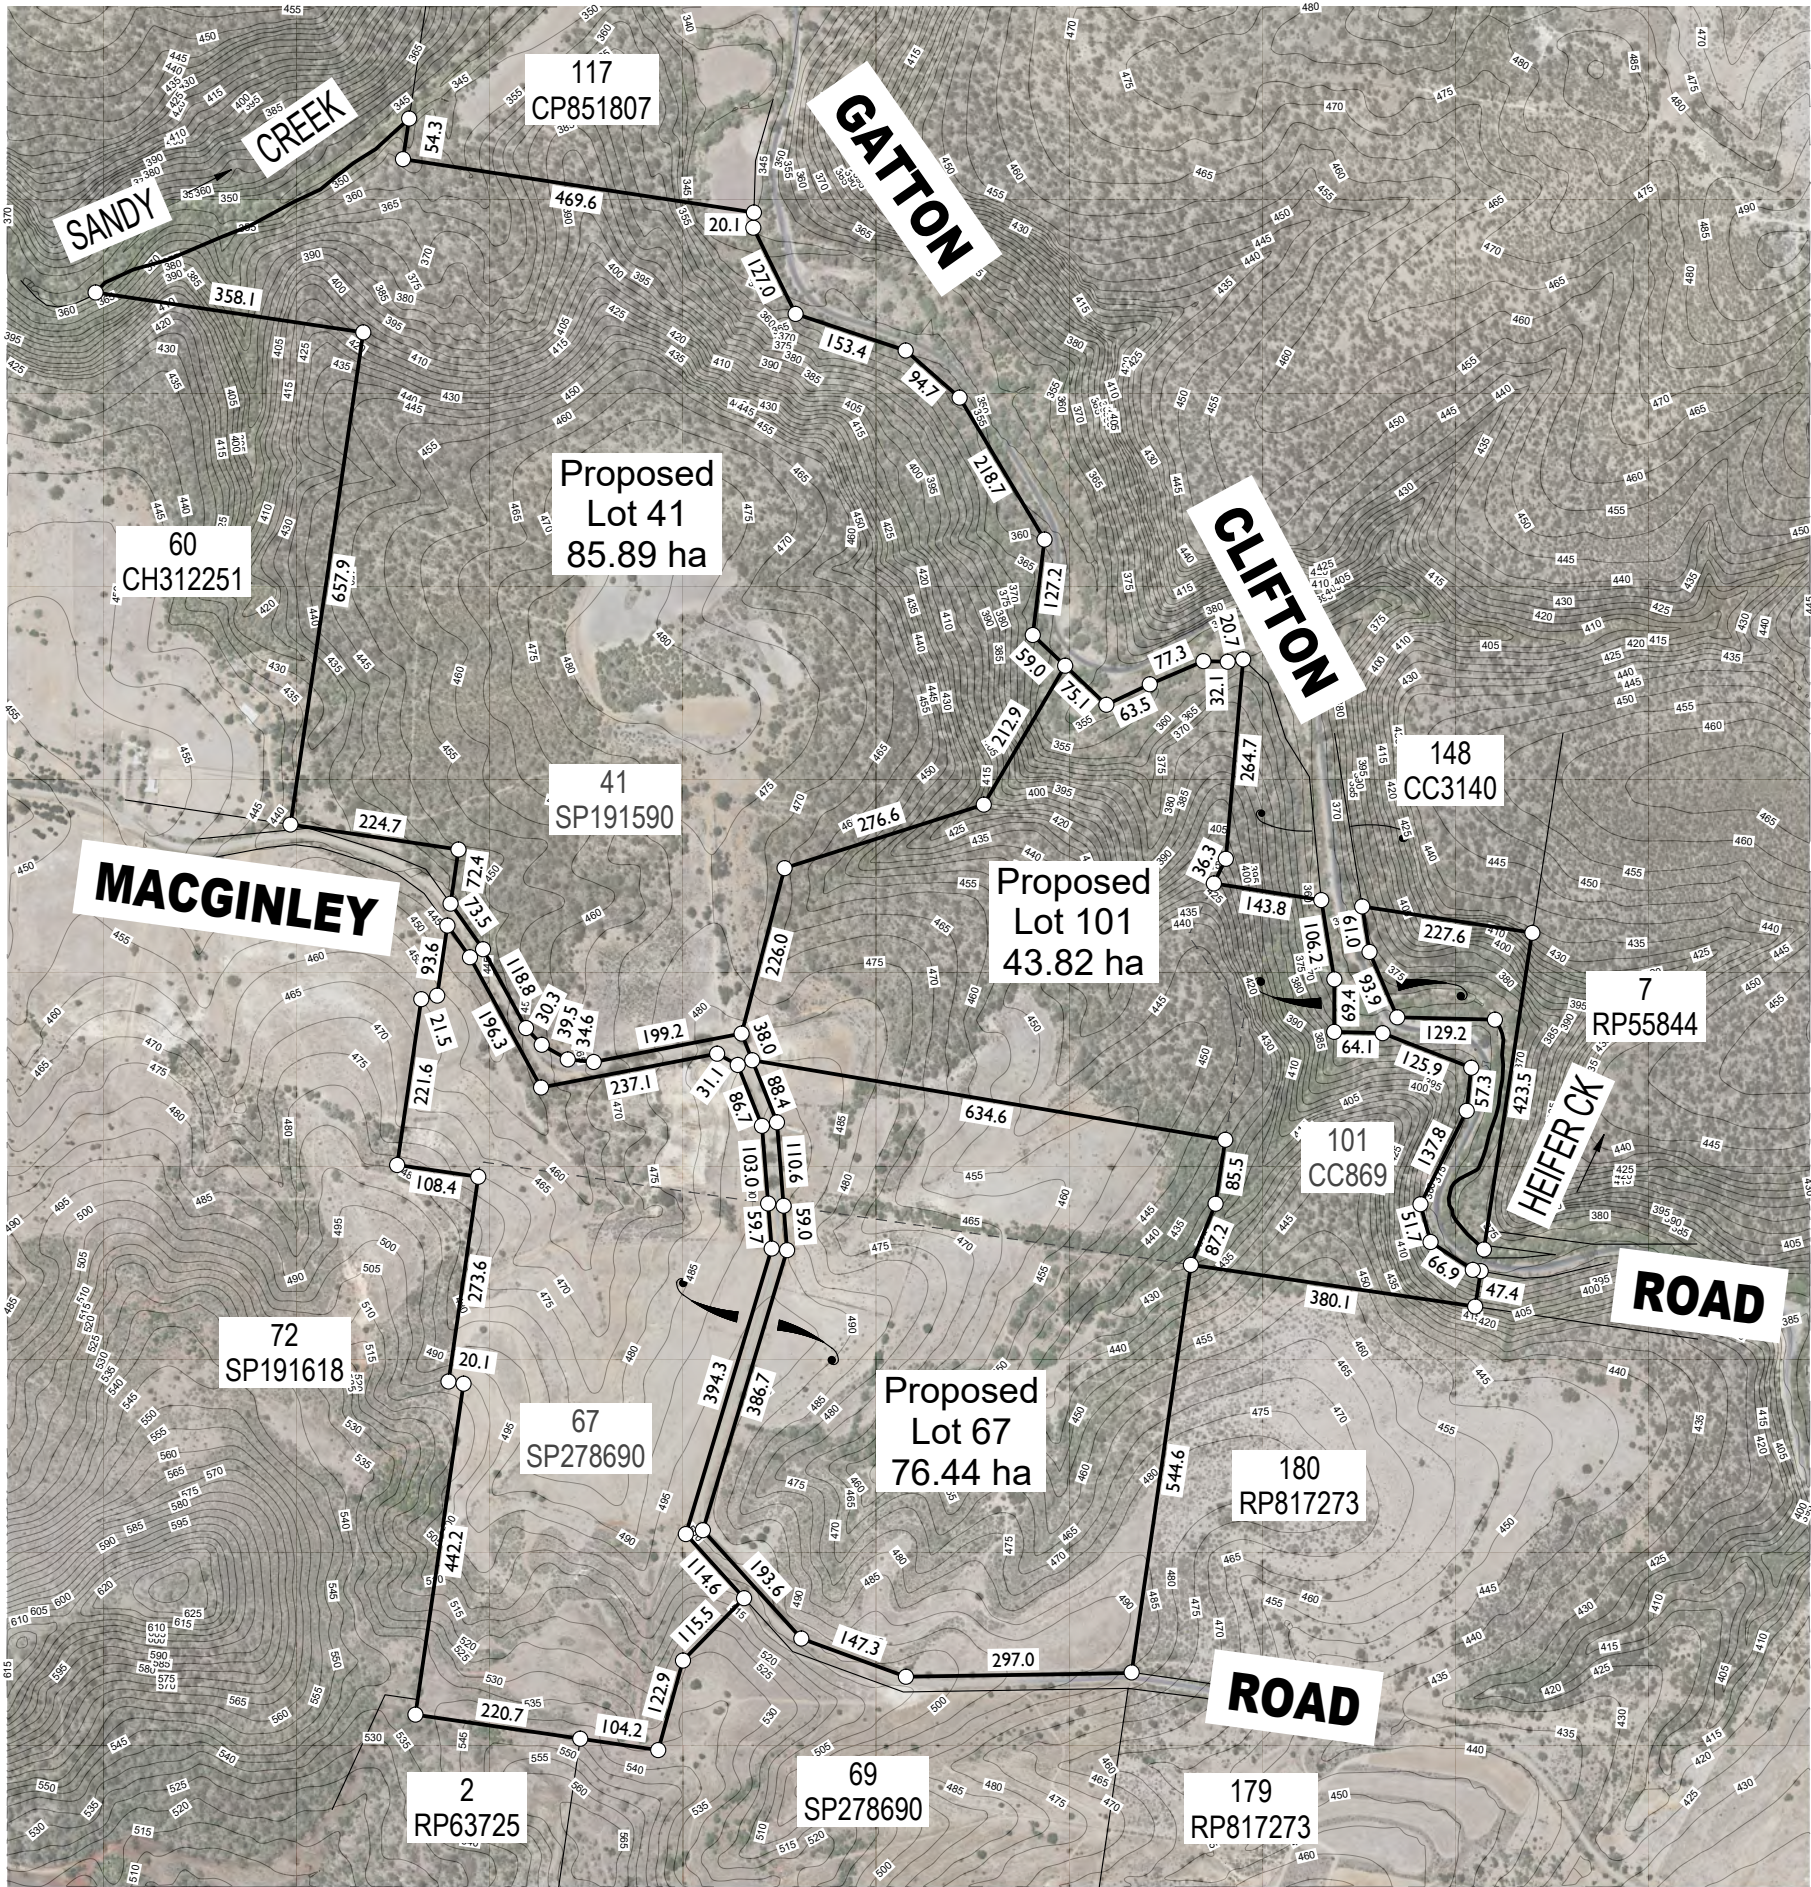

Note:

This plan was prepared as a proposed lot reconfiguration only and should not be used for any other purpose. The dimensions, areas and total number of lots shown hereon are subject to field survey and the requirements of council and any other authority which may have requirements under the relevant legislation. In particular, no reliance should be placed on the information for financial dealings involving the land.


Lot boundaries were not marked at the time of survey and have been derived from survey plan SP278690, SP191590, RP233818, CC3140, RP55844, CC1115, CC942, CC921 & CC869.

Imagery sourced via QldGlobe. Contours via ELVIS DEM data 2011.

Dimensions have been rounded to one (1) decimal place.

Proposed Lot Areas are approximate only. Lot Areas are dependant on final Location at Law of Physical Feature Boundary (Heifer Creek and Sandy Creek). This can only be determined by field survey.

This note is an integral part of the plan.

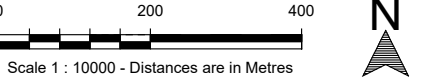

ISSUE/REVISION

A	20/07/26	Issued for Discussion
Rev	Date	Revision Details



Minstaff Survey

admin@minstaffsurvey.com
+61 7 4637 9790

CONSULTING
CADASTRAL
ENGINEERING
AND MINING
SURVEYORS

ABN 35 609 674 875



CLIENT



PROJECT

237 MacGinley Road
West Haldon

Lot 101 on CC869, Lot 41 on SP191590 &
Lot 67 on SP278690
237 MacGinley Road, West Haldon, Qld, 4359

DESCRIPTION

Proposed Boundary Realignment
Three (3) Lots into Three (3) Lots

PROJECT DATUM

Horizontal Datum : MGA Zone 56

Level Datum : AHD

Local Authority : Toowoomba R.C.

DRAWING INFORMATION

Surveyed : N/A	Project No : M6708
Drawn : RD	Ref No : 6001-CAD-4
Checked : MW	Date of Survey : N/A

CONTOURS

Major : 5.0	Scale @ A3 : 1 : 10000
Minor : N/A	Date : 20/07/26

DRAWING NUMBER

M6708 6001 001

Sheet No. 4 of 4 Revision : A